

TEXT	SERIES	DIMENSIONS (*)
ADDISON	C	23.51
ALBANY	C	21.52
ALBURN	C	21.16
ANDOVER	C	25.00
ARLINGTON	B	24.51
ATHENS	C	20.37
AVERILL	C	22.00
BAKERSFIELD	B	28.00 (16)
BARNARD	C	25.35
BARNET	C	20.65
BARRE CITY	B	28.00 (2)
BARRE TOWN	B	28.00 (50)
BARTON	C	21.11
BELVIDERE	B	28.00 (14)
BENNINGTON	B	27.20
BENSON	C	21.14
BERKSHIRE	B	24.26
BERLIN	C	18.72
BETHEL	C	19.80
BLOOMFIELD	B	26.83
BOLTON	C	20.33
BRADFORD	C	28.00 (13)
BRAINTREE	C	28.00 (21)
BRANDON	C	25.33
BRATTLEBORO	B	28.00 (30)
BRIDGEWATER	B	28.00 (23)
BRIDPORT	C	28.00
BRIGHTON	C	26.67
BRISTOL	C	22.66
BROOKFIELD	B	26.64
BROWNINGTON	B	28.00 (38)
BRUNSWICK	B	25.54
BURKE	B	17.41
BUELS GORE	B	29.00 (8)
BURLINGTON	B	27.20
CABOT	C	17.05
CALAIS	C	18.47
CAMBRIDGE	B	24.83
CANAAN	B	20.91
CASTLETON	B	24.47
CAVENDISH	B	24.02
CHARLESTON	B	28.00 (4)
CHARLOTTE	C	24.47
CHELSEA	C	23.99
CHESTER	C	23.67
CHITTENDEN	B	25.51
CLARENDON	B	25.31
COLCHESTER	C	27.47
CONCORD	C	25.31
CORINTH	C	22.68
CORNWALL	C	28.00 (12)
COVENTRY	C	28.00 (2)
CRAFTSBURY	C	28.00 (11)
DANBY	C	18.00
DANVILLE	C	25.92
DERBY	C	17.59
DORSET	C	20.42
DOVER	C	17.26
DUMMERSTON	C	28.00 (14)
DUXBURY	C	25.57
EDEN	C	13.19
ENOSBURG	C	28.00 (7)
EAST HAVEN	C	28.00 (2)
E. MONTPELIER	B (4'')	28.00 (50)
ELMORE	C	21.18
ESSEX	C	16.95
FAIRFAX	C	22.49
FAIRFIELD	C	27.05
FAIR HAVEN	C	28.00
FAIRLEE	C	21.73
FAYSTON	C	24.00
FERDINAND	C	24.35
FERRISBURG	C	27.04
FLETCHER	C	26.59
FRANKLIN	C	26.04

TEXT	SERIES	DIMENSIONS (*)
GEORGIA	C	23.07
GLOVER	C	20.81
GOSHEN	C	20.93
GLASTENBURY	B	28.00 (44)
GRAFTON	C	24.38
GRAND ISLE	B	28.00 (5)
GRANVILLE	C	28.00 (24)
GREENSBORO	B	28.00 (9)
GROTON	C	21.09
GUILDHALL	C	28.00 (23)
GUILFORD	C	26.44
HALIFAX	C	22.56
HANCOCK	C	24.91
HARDWICK	C	27.52
HARTFORD	C	28.00 (14)
HARTLAND	C	27.69
HIGHGATE	C	25.90
HINESBURG	B	24.41
HOLLAND	C	24.31
HUBBARDTON	B	28.00 (17)
HYDE PARK	B	27.71
IRA	C	6.44
IRASBURG	C	26.92
ISLE LA MOTTE	B (4'')	28.00 (34)
JAMAICA	C	23.49
JAY	C	9.86
JERICHO	C	22.66
JOHNSON	C	25.29
KIRBY	C	15.79
LANDGROVE	B	25.31
LEICESTER	C	28.00 (5)
LEMINOTON	B	24.04
LONDONDERRY	B (4'')	25.78
LOWELL	C	20.84
LUDLOW	C	21.72
LUNENBERG	B	25.06
LYNDON	C	20.76
MAIDSTONE	B	24.63
MANCHESTER	B	28.00 (6)
MARLBORO	C	28.00 (18)
MARSHFIELD	B	27.10
MENNON	C	21.64
MIDDLEBURY	B	27.9
MIDDLESEX	B	24.26
MIDDLETOWN SPR	B (4'')	28.00 (50)
MILTON	C	18.82
MONTGOMERY	B	28.00 (21)
MONTPELIER	B	25.67
MORETOWN	C	28.00 (23)
MORGAN	C	22.05
MORRISTOWN	B	28.00 (9)
MOUNT HOLLY	B	28.00 (50)
MOUNT TABOR	C	28.00 (50)
NEWARK	C	21.34
NEWBURY	C	25.68
NEWFANE	C	24.73
NEW HAVEN	B	27.11
NEWPORT CITY	B (4'')	28.00
NEWPORT TOWN	B (4'')	28.00 (25)
NORTH HERO	B	28.00 (12)
NORTHFIELD	B	26.36
NORTON	C	21.30
NORWICH	C	23.93
ORANGE	C	21.53
ORWELL	C	21.28
PANTON	C	21.11
PAWLET	C	20.46
PEACHAM	C	25.13
PERU	C	13.63
PITTSFIELD	C	28.00 (23)
PITTSFORD	C	28.00 (14)
PLAINFIELD	B	24.74
PLYMOUTH	C	28.00 (7)
POMFRET	C	24.47
POULTNEY	C	27.37

TEXT	SERIES	DIMENSIONS (*)
POMNAL	C	21.92
PROCTOR	C	24.38
PUTNEY	C	20.65
RANDOLPH	C	28.00 (10)
READING	C	22.64
READSBORO	B	25.95
RICHFORD	C	26.67
RICHMOND	C	27.61
RIPTON	C	19.11
ROCHESTER	B	24.65
ROCKINGHAM	B	28.03
ROXBURY	C	25.31
ROYALTON	C	27.45
RUPERT	C	20.75
RUTLAND CITY	B (4'')	26.59
RUTLAND TOWN	B (4'')	28.00 (13)
RYEGATE	C	23.68
ST. ALBANS CITY	B (4'')	28.00 (50)
ST. ALBANS TOWN	B (4'')	28.00 (50)
ST. GEORGE	B	27.01
ST. JOHNSBURY	B (4'')	28.00 (30)
SPLISBURY	B	25.13
SEARSBURG	B	25.82
SHAFTSBURY	B	28.00 (14)
SHARON	C	21.55
SHEFFIELD	C	28.00 (10)
SHELBURNE	C	25.44
SHELDON	C	24.48
SHERBURNE	B	25.86
SHOREHAM	C	28.00 (20)
SHREWSBURY	B	28.00 (28)
SO. BURLINGTON	B (4'')	28.00 (27)
SOUTH HERO	B	28.00 (5)
SPRINGFIELD	B	28.00 (4)
STAMFORD	C	28.00 (6)
STARSBORO	B	28.64 (8)
STOCKBRIDGE	B	28.00 (21)
STOWE	B	17.73
STRAFFORD	C	25.39
STRATTON	C	26.67
SUDBURY	C	25.59
SUNDERLAND	C	26.00 (8)
SUTTON	C	20.14
SWANTON	C	25.14
THETFORD	C	27.31
TINMOUTH	C	26.73
TOPSHAM	C	25.39
TOWNSHEND	C	26.46
TROY	C	13.76
TUNBRIDGE	B	24.18
UNDERHILL	C	28.00 (23)
VERGENNES	B	25.06
VERNON	C	21.46
VERSHIRE	C	26.39
WAITSFIELD	B	25.39
WALDEN	C	21.18
WALLINGFORD	B	28.00 (34)
WALTHAM	C	24.67
WARDSBORO	B	26.94
WARREN	C	21.62
WARRENS GORE	B (4'')	28.00 (23)
WASHINGTON	B	28.00 (4)
WATERBURY	B	26.21
WATERFORD	B	25.59
WATERVILLE	B	26.15
WEATHERSFIELD	B (4'')	27.93
WELLS	C	17.34
WEST FAIRLEE	B (4'')	27.00
WESTFIELD	C	28.00 (19)
WEST HAVEN	B	28.00 (18)
WESTFORD	C	28.00 (10)
WESTMINISTER	B	28.00 (27)
WESTMORE	C	28.00 (21)
WESTON	C	21.51

TEXT	SERIES	DIMENSIONS (*)
WEST RUTLAND	B (4'')	28.00 (7)
WEST WINDSOR	B (4'')	28.00 (15)
WEYBRIDGE	B	25.11
WHELOCK	C	28.00 (7)
WHITING	C	21.51
WHITINGHAM	B	27.27
WILLIAMSTOWN	B (4'')	26.65
WILLISTON	C	28.00 (5)
WILMINGTON	C	26.84
WINDHAM	C	24.66
WINDSOR	C	23.93
WINHALL	C	23.49
WINDSOR	C	25.63
WOLCOTT	C	24.45
WOODBURY	B	24.77
WOODFORD	B	24.15
WOOSTOCK	B	26.52
WORCESTER	B	25.66
AVERYS GORE	B (4'')	26.35
BALTIMORE	B	24.09
BROOKLINE	B	24.20
GRANBY	B	21.78
HUNTINGTON	B	25.42 (20)
LEWIS	C	15.47
LINCOLN	C	22.45
MONKTON	C	25.30
SANDGATE	C	26.59 (20)
SOMERSET	C	26.79 (20)
STANNARD	C	26.70 (25)
VICTORY	C	22.90
WARNERS GRANT	B (4'')	28.60 (50)

THESE TOWNS ARE NOT INCLUDED IN THE ABOVE LIST BECAUSE THEY HAVE NO STATE HIGHWAYS, HOWEVER THE DETAILS ARE PROVIDED FOR INFORMATION PURPOSES:

NOTES:

- (*) REPRESENTS PERCENT OF REDUCTION IN LETTER TO LETTER SPACING.
- WORD TO WORD SPACING FOR MULTIPLE TEXT TOWN NAMES IS ADJUSTABLE TO ACCOMMODATE DIMENSION REQUIREMENTS.
- DIMENSIONS SHOWN ARE APPROXIMATE AND MAY BE ADJUSTED SLIGHTLY TO ACCOMMODATE VARIOUS MANUFACTURER'S LETTER WIDTHS.

MATERIALS

THE SIGN BASE MATERIAL SHALL BE HIGH DENSITY OVERLAIN PLYWOOD 3/4 INCH THICK THE REFLECTIVE MATERIAL SHALL BE SHEETING APPLIED TO THE ENTIRE BACKGROUND OF THE SIGN. THE TEXT SHALL BE CUT-OUT REFLECTORIZED LETTERS. ALL REFLECTIVE MATERIAL SHALL MEET THE MINIMUM REQUIREMENTS OF AASHTO TYPE II.

COLORS



SIGNS SHALL HAVE A REFLECTORIZED WHITE OR SILVER TEXT ON A REFLECTORIZED GREEN BACKGROUND.

LETTERING

LETTERS AND DIGITS SHALL CONFORM WITH THE STANDARD ALPHABETS FOR HIGHWAY SIGNS APPROVED BY THE NATIONAL JOINT COMMITTEE ON UNIFORM TRAFFIC CONTROL DEVICES.

SPECIFICATIONS

SIGNS SHALL MEET THE STATE SPECIFICATIONS FOR "TRAFFIC SIGNS". SEE THE APPROPRIATE STANDARD SHEETS FOR SIGN OFFSET PLACEMENT AND SIGN POST INFORMATION.

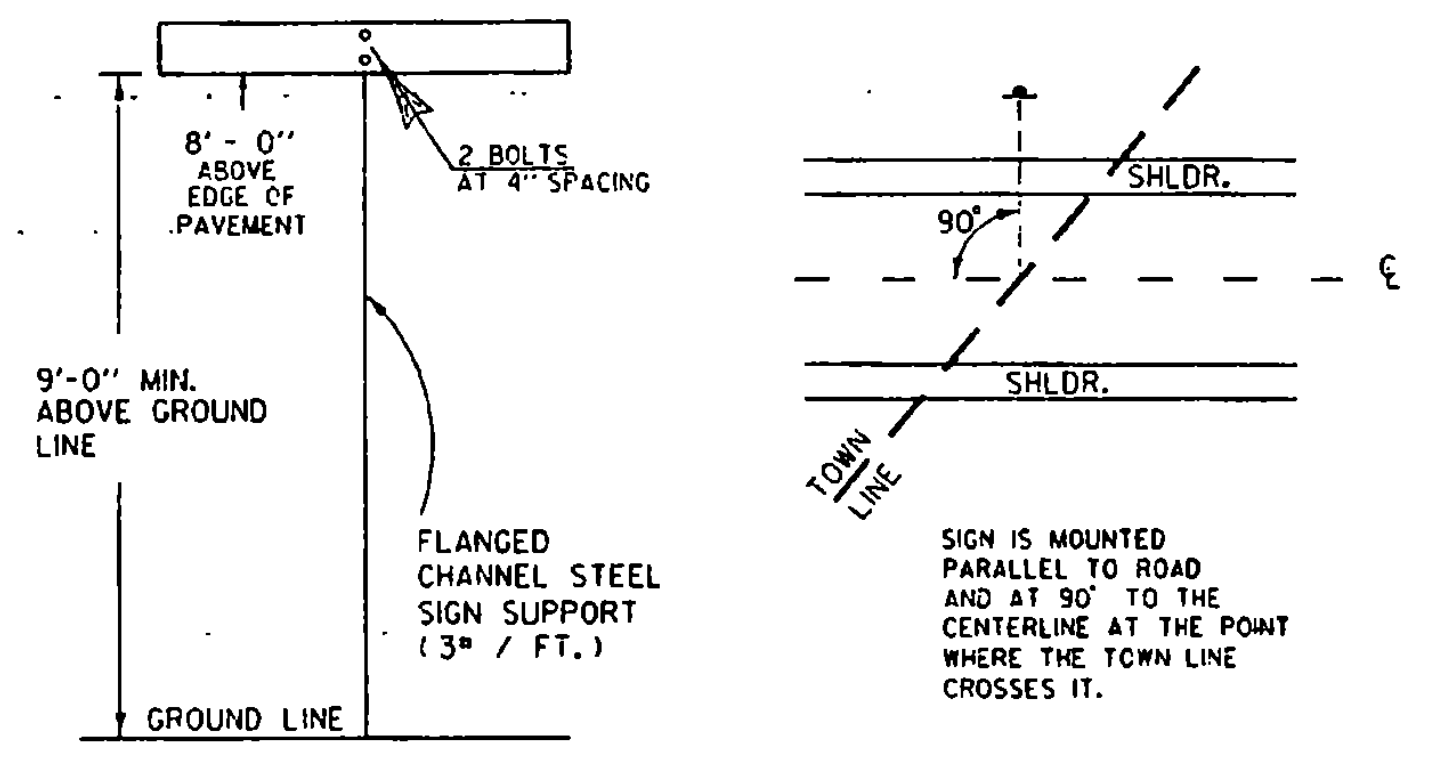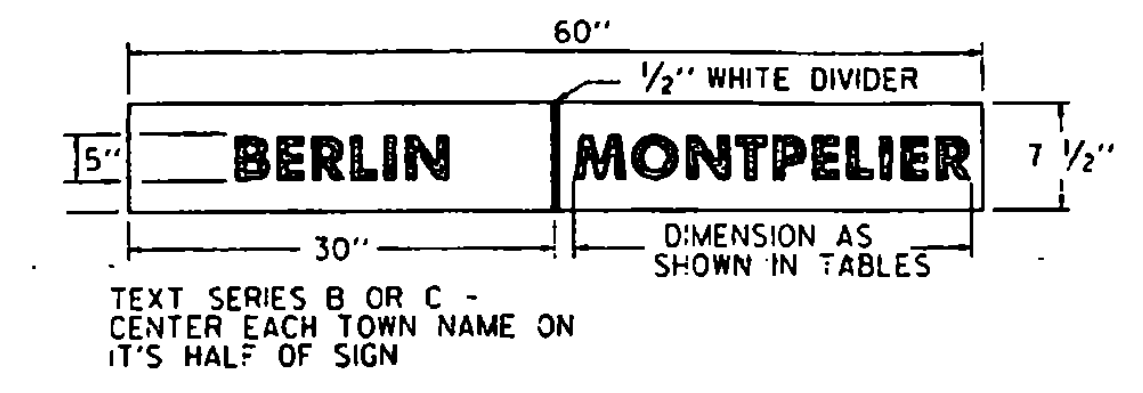

TOWN LINE POST TOWN LINE SIGN

WHEN CROSSING COUNTY BOUNDRIES AN ADDITIONAL COUNTY LINE SIGN SHALL BE MOUNTED BELOW THE TOWN LINE SIGN.

COUNTY NAMES

TEXT	SERIES	DIMENSIONS
ADDISON CO.	C (4'')	28.00
BENNINGTON CO.	B (4'')	28.00 (30)
CALEDONIA CO.	B (4'')	27.62
CHITTENDEN CO.	B (4'')	28.00
ESSEX CO.	C	28.00
FRANKLIN CO.	B (4'')	25.04
GRAND ISLE CO.	B (4'')	28.00 (50)
LAMOILLE CO.	B (4'')	24.72
ORANGE CO.	B	27.59
ORLEANS CO.	B	28.00 (40)
RUTLAND CO.	B	28.00 (35)
WASHINGTON CO.	B (4'')	28.00 (50)
WINDHAM CO.	B	28.00 (40)
WINDSOR CO.	B	28.00 (40)

REVISIONS AND CORRECTIONS

JAN. 23, 1989 - DATE OF ORIGINAL ISSUE
AUG. 08, 1995 - REARRANGED SHEET

APPROVED FOR THIS PROJECT AND/OR DESIGN IMPLEMENTATION. FHWA FINAL APPROVAL PENDING.


APPROVED

Stephen D. MacCubbin
DIRECTOR OF ENGINEERING

David A. Ross
TRAFFIC AND SAFETY ENGINEER

TOWN LINE SIGNS

OTHER STDS. REQUIRED:

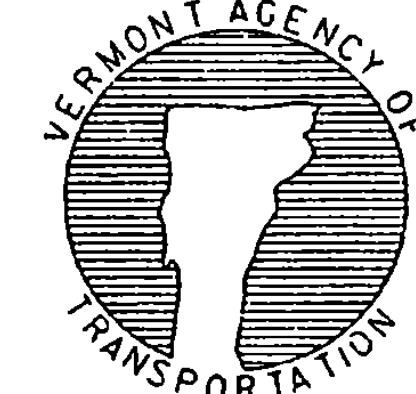

STANDARD E-124