



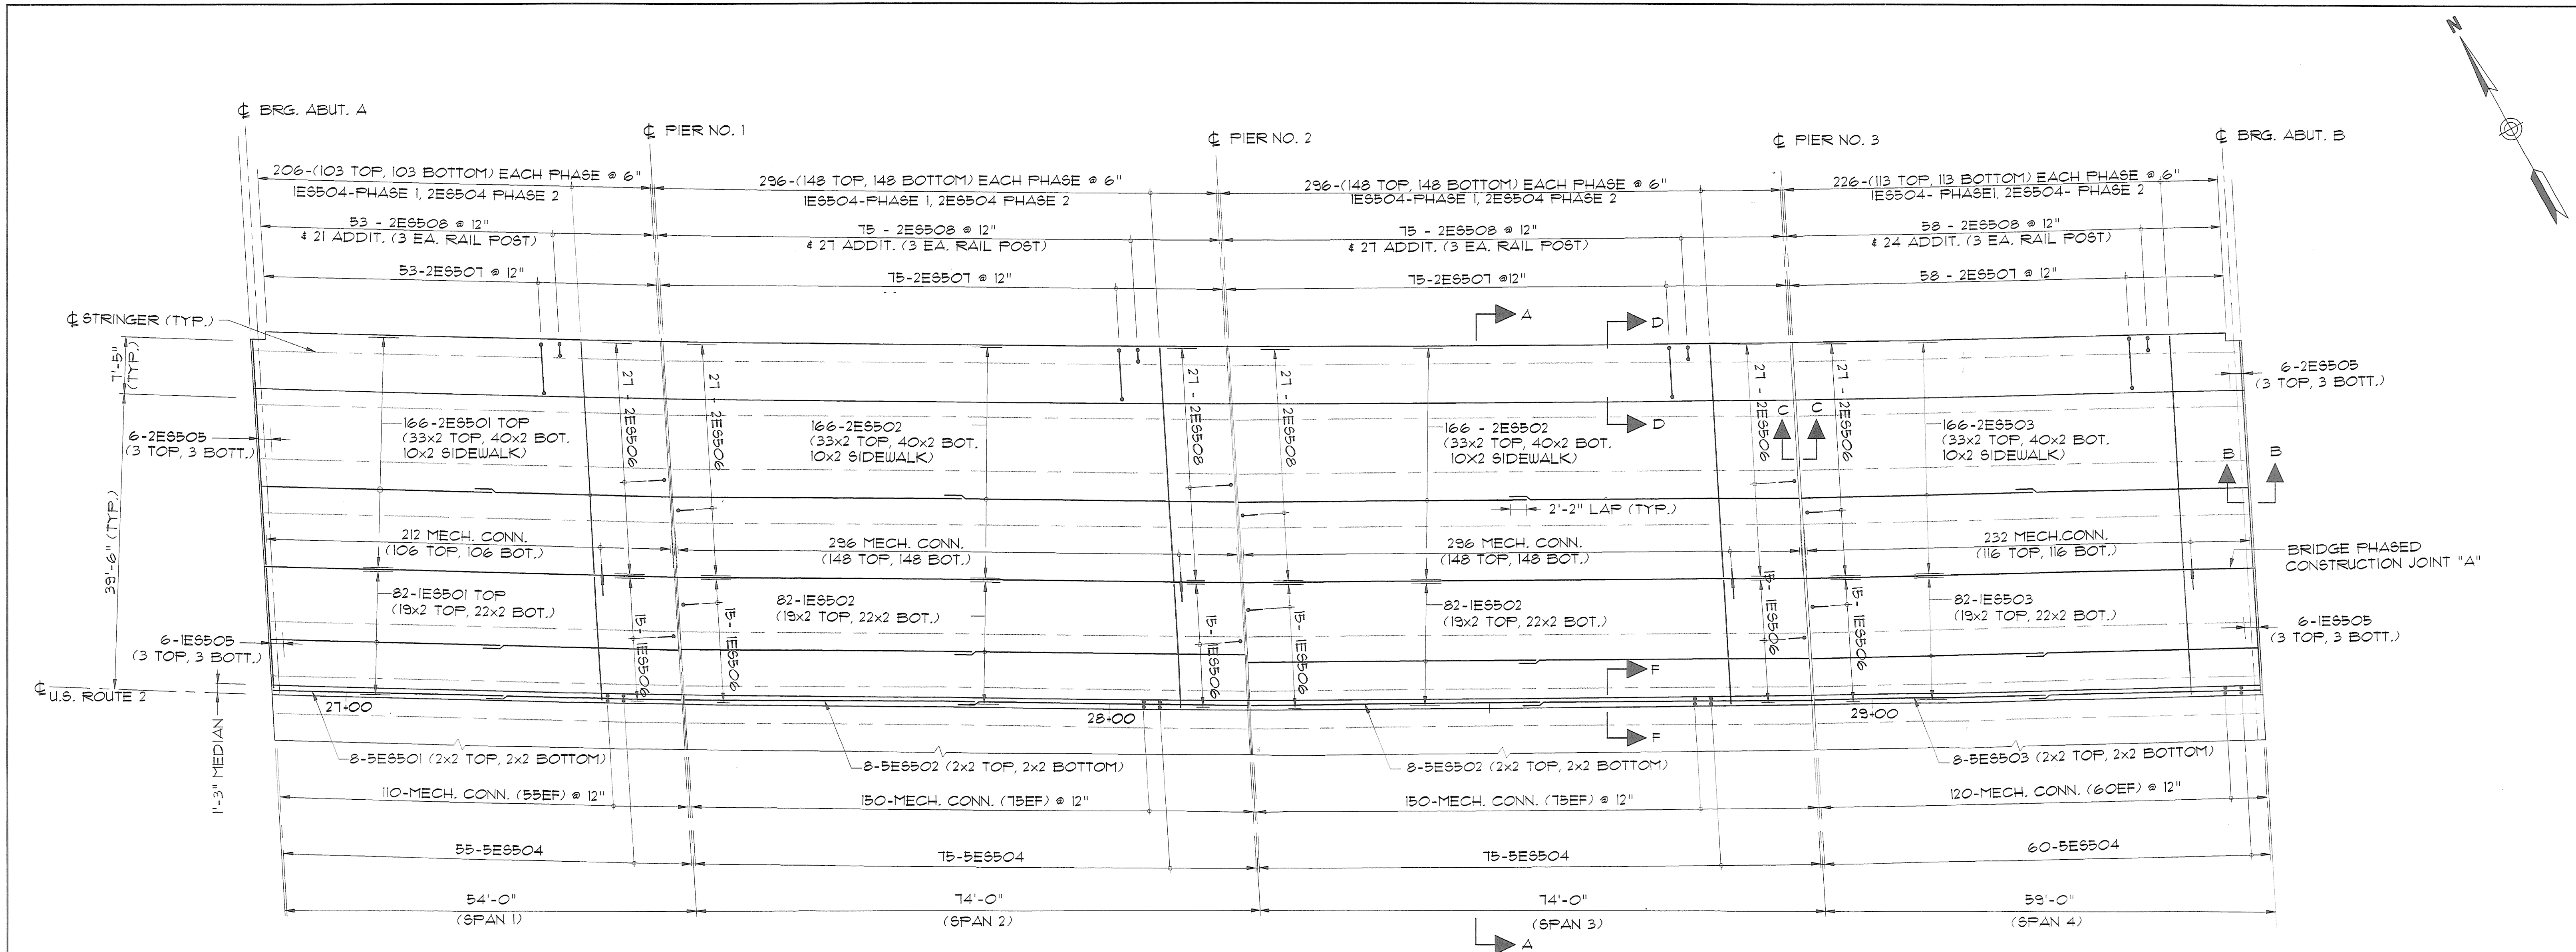

PARTIAL PLAN
 SCALE: 1"=10'-0"
 (PHASE 1 & 2 SHOWN, PHASE 3 & 4 SIMILAR)

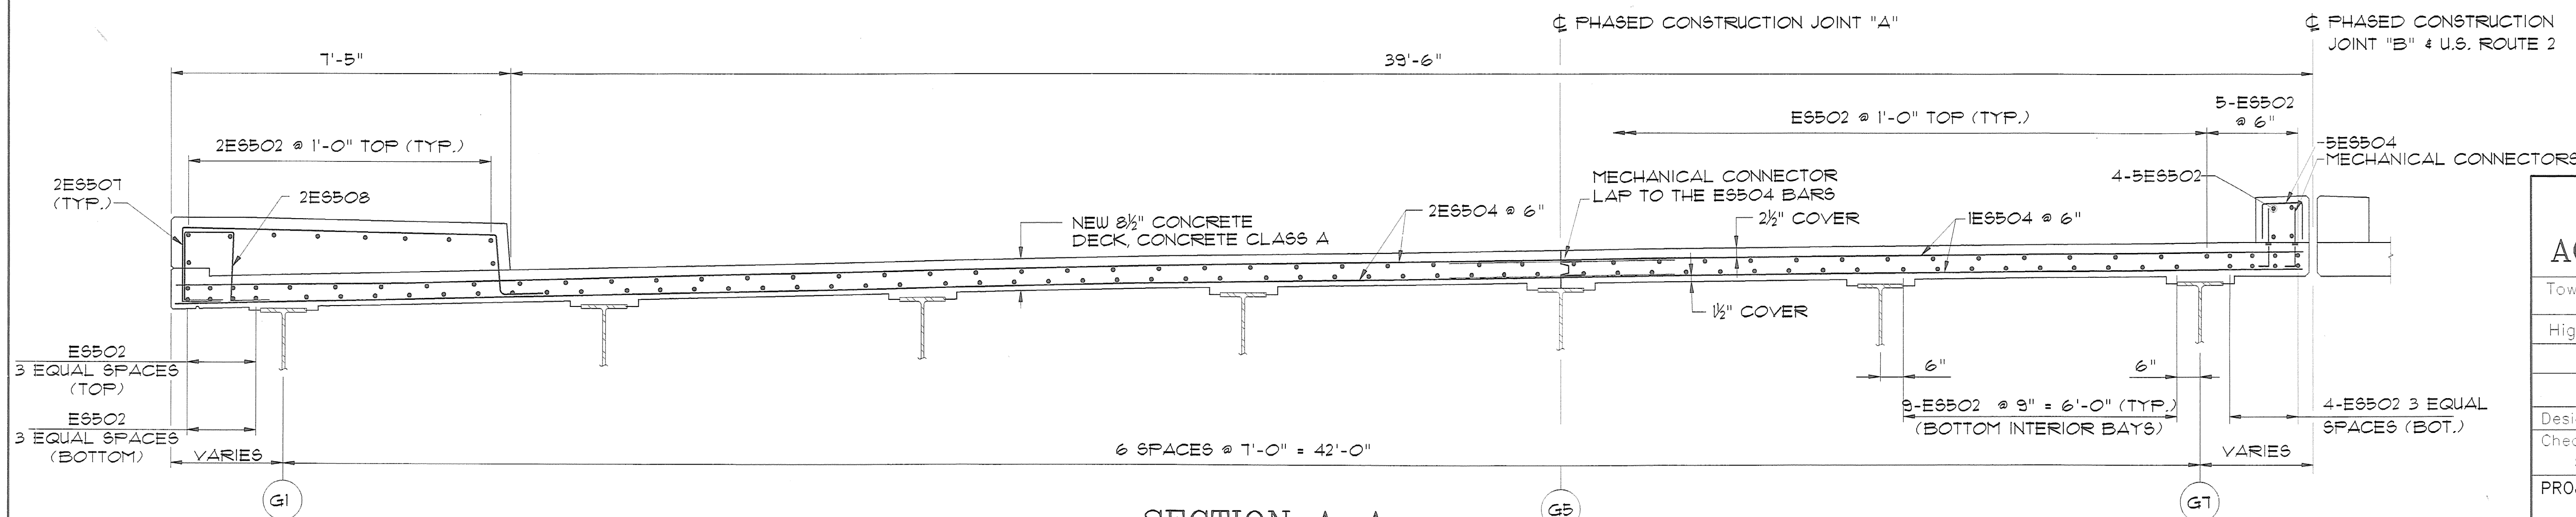

SECTION A-A
 SCALE: 1/2"=1'-0"

SHEETS 11A, 11B AND 11C SHOW
 DECK REPLACEMENT REINFORCING.
 REFER TO OTHER CONTRACT SHEETS
 FOR ADDITIONAL INFORMATION.
 CONFLICTS BETWEEN THESE DRAWINGS
 AND OTHER CONTRACT DRAWINGS
 SHALL BE BROUGHT TO THE ATTENTION
 OF THE RESIDENT ENGINEER.

STATE OF VERMONT AGENCY OF TRANSPORTATION			
Town Of SOUTH BURLINGTON		Bridge No. 68	
Highway No. U.S. 2		Log Sta.	
		Surv. Sta.	
U.S. 2 OVER I-89			
DECK REINFORCEMENT PLAN			
Designed By A. ROBINSON		Drawn By M. LANDREY	
Checked By S. JOHNSON		Bridge Design Supervisor	
Date 5/9/01		Date 5/9/01	
PROJECT SOUTH BURLINGTON		PROJECT NO. IM DECK (36)	
VHB Cod. Drawing No. 50929FRM		Date 5/9/01	
Bridge Sheet No.		Sheet 11A of 15	

VANASSE HANGEN BRUSTLIN, INC.