


PHASE 1

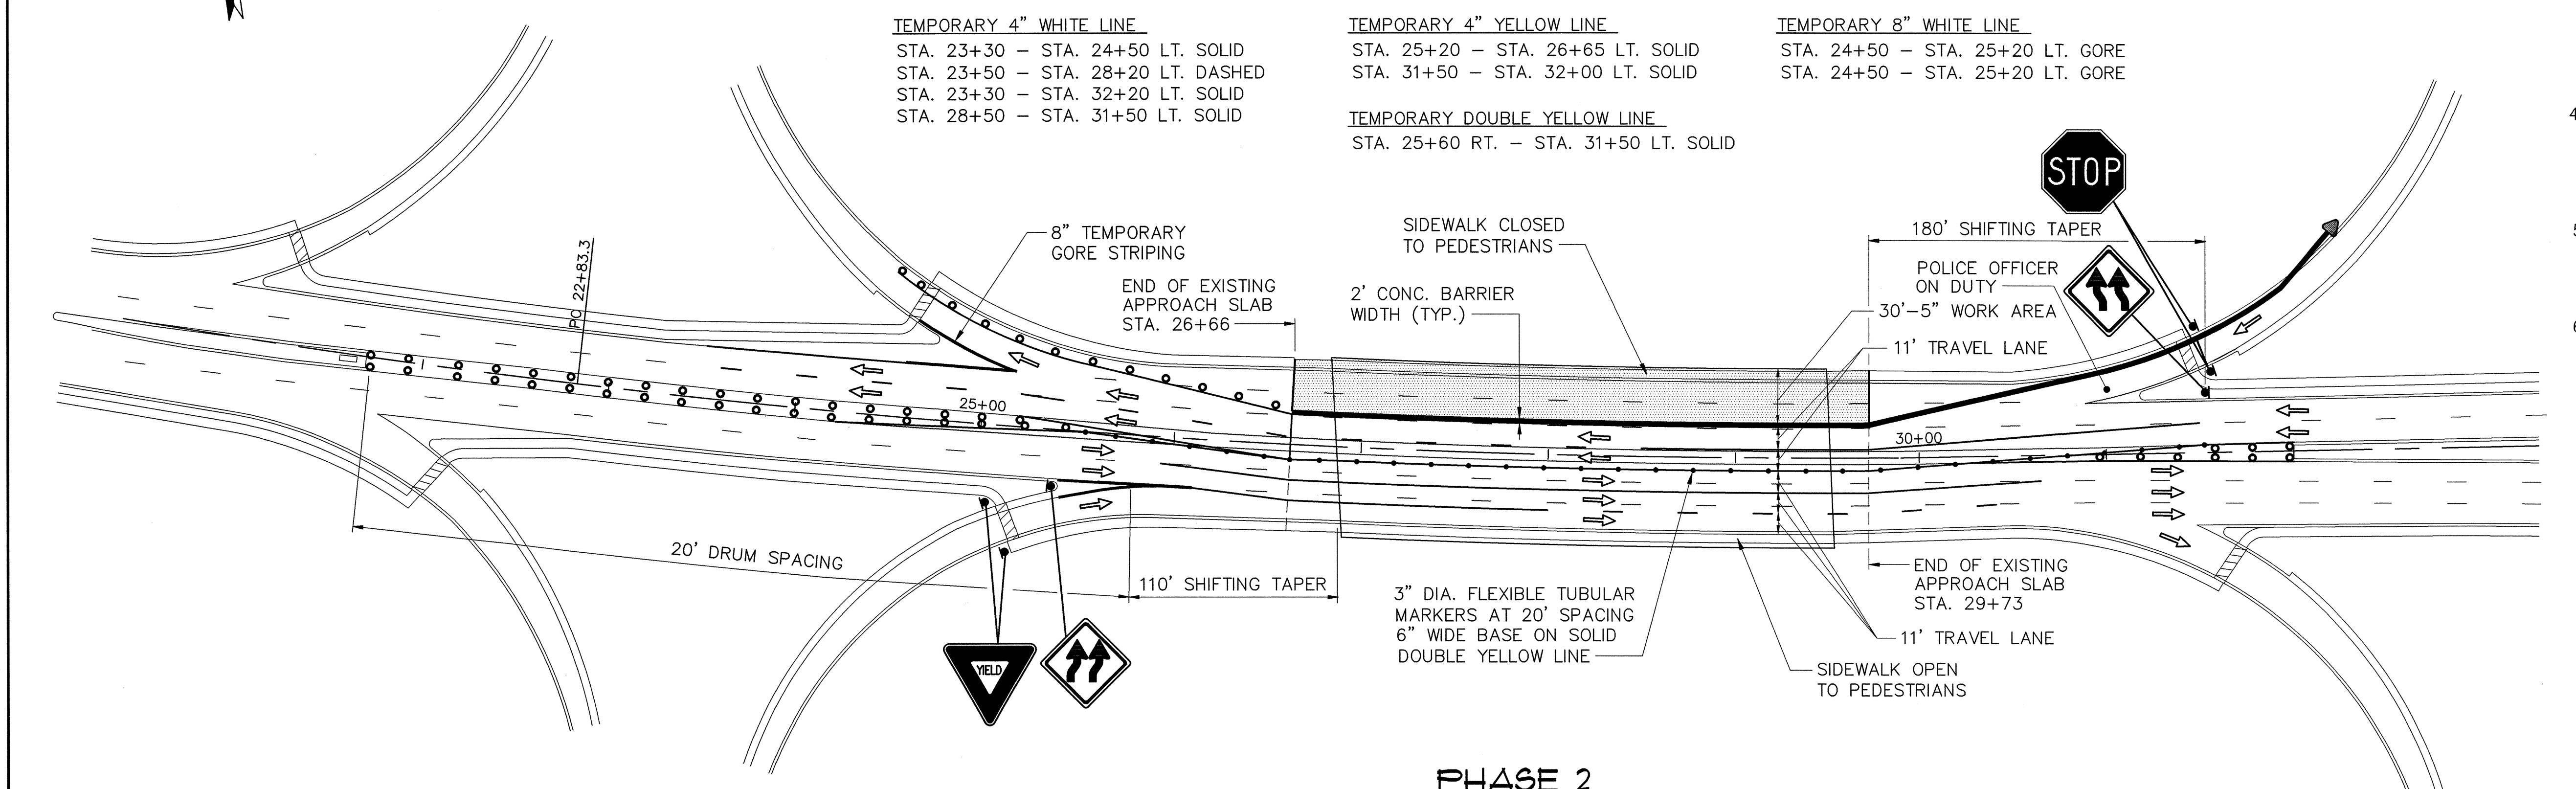

PHASE 2

LEGEND

	CONSTRUCTION AREA
	DIRECTIONAL FLOW
	FLASHING ARROW PANEL
	TYPE I DELINEATOR (YELLOW)
	TYPE I DELINEATOR (WHITE)
	REFLECTORIZED DRUM
	RAISED PAVEMENT MARKING (YELLOW)
	RAISED PAVEMENT MARKING (WHITE)
	ENERGY ABSORPTION ATTENUATOR
	EXISTING GUARDRAIL
	CONCRETE BARRIER RAIL
	4" TEMPORARY PAVEMENT STRIPING
	8" TEMPORARY PAVEMENT STRIPING
	3" DIA. TUBULAR FLEXIBLE MARKER
	EXISTING PAVEMENT MARKING
	TYPE III BARRICADE
	PORTABLE CHANGEABLE MESSAGE SIGN

- PHASE 1-5 NOTES:**
- ALL SIGNS, CONES, DRUMS, TYPE III BARRICADES, CONCRETE MEDIAN BARRIERS AND FLASHING ARROW PANELS SHALL CONFORM WITH THEIR APPROPRIATE STANDARD SHEETS.
 - THIS TRAFFIC CONTROL SHEET IS TO BE USED IN CONJUNCTION WITH V.A.O.T. STANDARD SHEETS E-103, E-104 AND E-104A.
 - EDGE LINES AND REFLECTORIZED PAVEMENT MARKERS (R.P.M.'S) ARE NOT SHOWN ON BRIDGES FOR CLARITY. HOWEVER EDGE LINES AND R.P.M.'S ARE TO BE CONTINUED ALONG BRIDGE CURB AND CONCRETE BARRIERS. IN ADDITION WHITE R.P.M.'S SHALL BE INSTALLED ON TEMPORARY STRIPING BETWEEN TRAVEL LANES, AT THE SAME SPACING AS ADJACENT EDGE LINES. ALL R.P.M.'S SHALL BE PAID UNDER ITEM 646.81, "RAISED PAVEMENT MARKERS (TYPE II)."
 - WHEN TUBULAR MARKERS ARE DAMAGED OR VANDALIZED, THEY SHALL BE REPLACED IMMEDIATELY. PAYMENT FOR INITIAL INSTALLATION AND REPLACEMENT OF TUBULAR MARKERS SHALL BE UNDER ITEM 676.20, "DELINEATORS WITH FLEXIBLE POSTS (MOD.)."
 - DETAILS OF STANDARD SIGNS ARE AS SHOWN ON STANDARD SHEETS E-100, E-101, E-102, E-110, E-140, E-142, E-143, E-150, E-151, AND E-152. DETAILS FOR OTHER SIGNS (NON-STANDARD) ARE AS SHOWN ON SHEET 42.
 - PLACE 2" TEMPORARY BITUMINOUS CONCRETE PAVEMENT ITEM 406.25, AS NECESSARY TO PROVIDE A SMOOTH TRAVEL SURFACE IN AREAS WHERE MEDIAN HAS BEEN REMOVED.



STATE OF VERMONT AGENCY OF TRANSPORTATION	
Town Of SOUTH BURLINGTON	Bridge No. 68
Highway No. U.S. 2	Log Sta. Surv. Sta.
U.S. 2 OVER I-89	
TRAFFIC CONTROL PLAN PHASES 1&2	
Designed By M.F. KENNEDY	Drawn By B.J. MASSE
Checked By T.S. BRYANT	Date 1/00
	Bridge Design Supervisor C.D. BAKER Date 1/00
PROJECT SOUTH BURLINGTON	PROJECT NO. IM DECK (36)
VHB Cad Drawing No. 50929TRF57	Date 1/00
Bridge Sheet No.	Sheet 39 of 75