


**PHASE 3**

- LEGEND**
- CONSTRUCTION AREA
  - DIRECTIONAL FLOW
  - FLASHING ARROW PANEL
  - TYPE I DELINEATOR (YELLOW)
  - TYPE I DELINEATOR (WHITE)
  - REFLECTORIZED DRUM
  - RAISED PAVEMENT MARKING (YELLOW)
  - RAISED PAVEMENT MARKING (WHITE)
  - ENERGY ABSORPTION ATTENUATOR
  - EXISTING GUARDRAIL
  - CONCRETE BARRIER RAIL
  - 4" TEMPORARY PAVEMENT STRIPING
  - 8" TEMPORARY PAVEMENT STRIPING
  - 3" DIA. TUBULAR FLEXIBLE MARKER
  - EXISTING PAVEMENT MARKING
  - TYPE III BARRICADE
  - PORTABLE CHANGEABLE MESSAGE SIGN

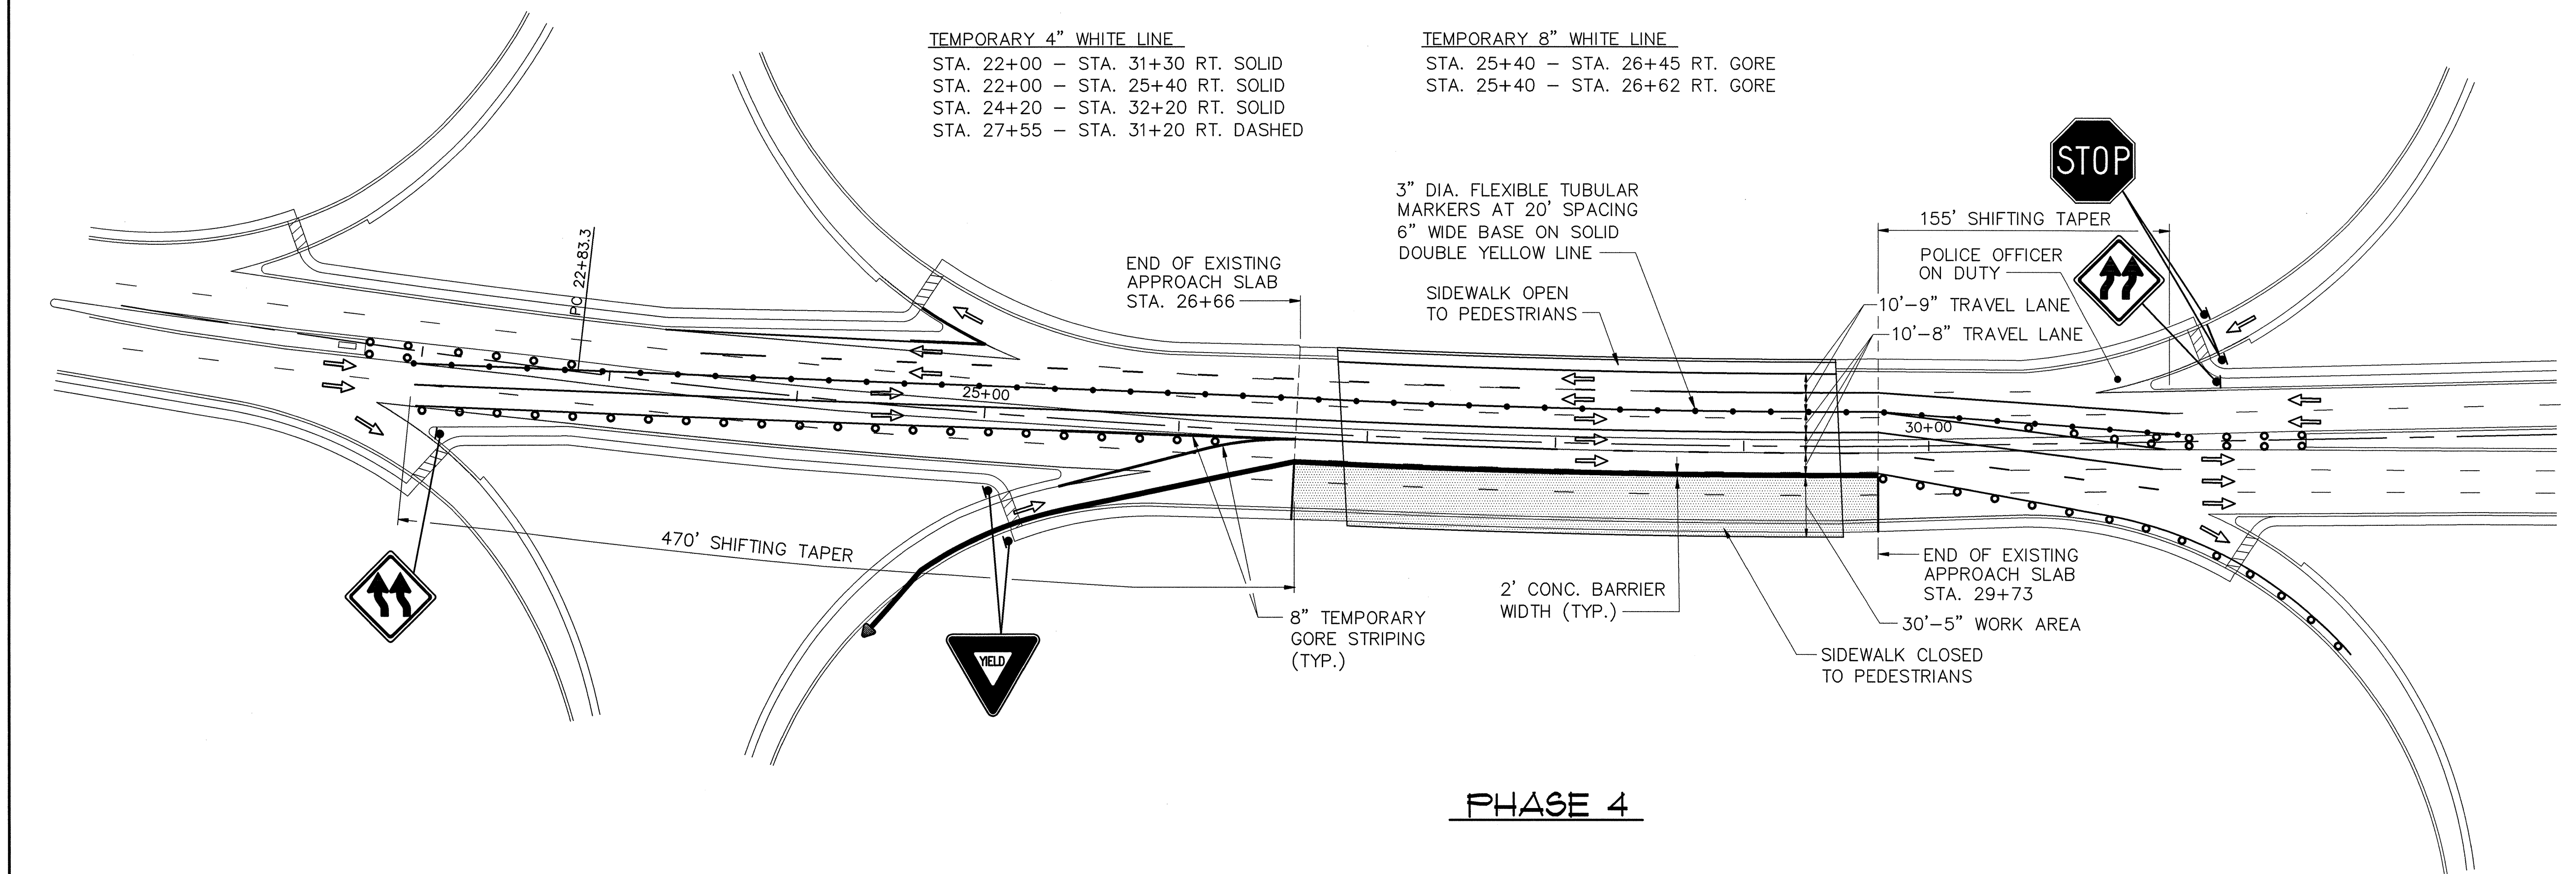

**PHASE 4**

- NOTES:**
- SEE SHEET 39 FOR PHASE 1-5 NOTES.



**STATE OF VERMONT  
AGENCY OF TRANSPORTATION**

Town Of	SOUTH BURLINGTON	Bridge No.	68
Highway No.	U.S. 2	Log Sta.	
		Surv. Sta.	
U.S. 2 OVER I-89			
<b>TRAFFIC CONTROL PLAN PHASES 3&amp;4</b>			
Designed By	M.F. KENNEDY	Drawn By	B.J. MASSE
Checked By	T.S. BRYANT	Bridge Design Supervisor	C.D. BAKER
Date	1/00	Date	1/00
PROJECT	SOUTH BURLINGTON	PROJECT NO.	IM DECK (36)
VHB Cad Drawing No.	50929TRF38	Date	1/00
Bridge Sheet No.		Sheet	40 of 75