


**TEMPORARY 4" WHITE LINE**  
 STA. 22+13 - STA. 25+40 RT. SOLID  
 STA. 22+00 - STA. 31+30 RT. SOLID  
 STA. 26+05 - STA. 28+00 RT. SOLID  
 STA. 28+30 - STA. 31+30 RT. DASHED

**TEMPORARY 4" YELLOW LINE**  
 STA. 21+95 - STA. 31+30 RT. SOLID  
 STA. 23+30 - STA. 31+30 LT. SOLID

**TEMPORARY 8" WHITE LINE**  
 STA. 21+70 - STA. 22+13 RT. GORE  
 STA. 21+70 - STA. 22+13 RT. GORE  
 STA. 25+40 - STA. 26+05 RT. GORE  
 STA. 25+40 - STA. 26+05 RT. GORE

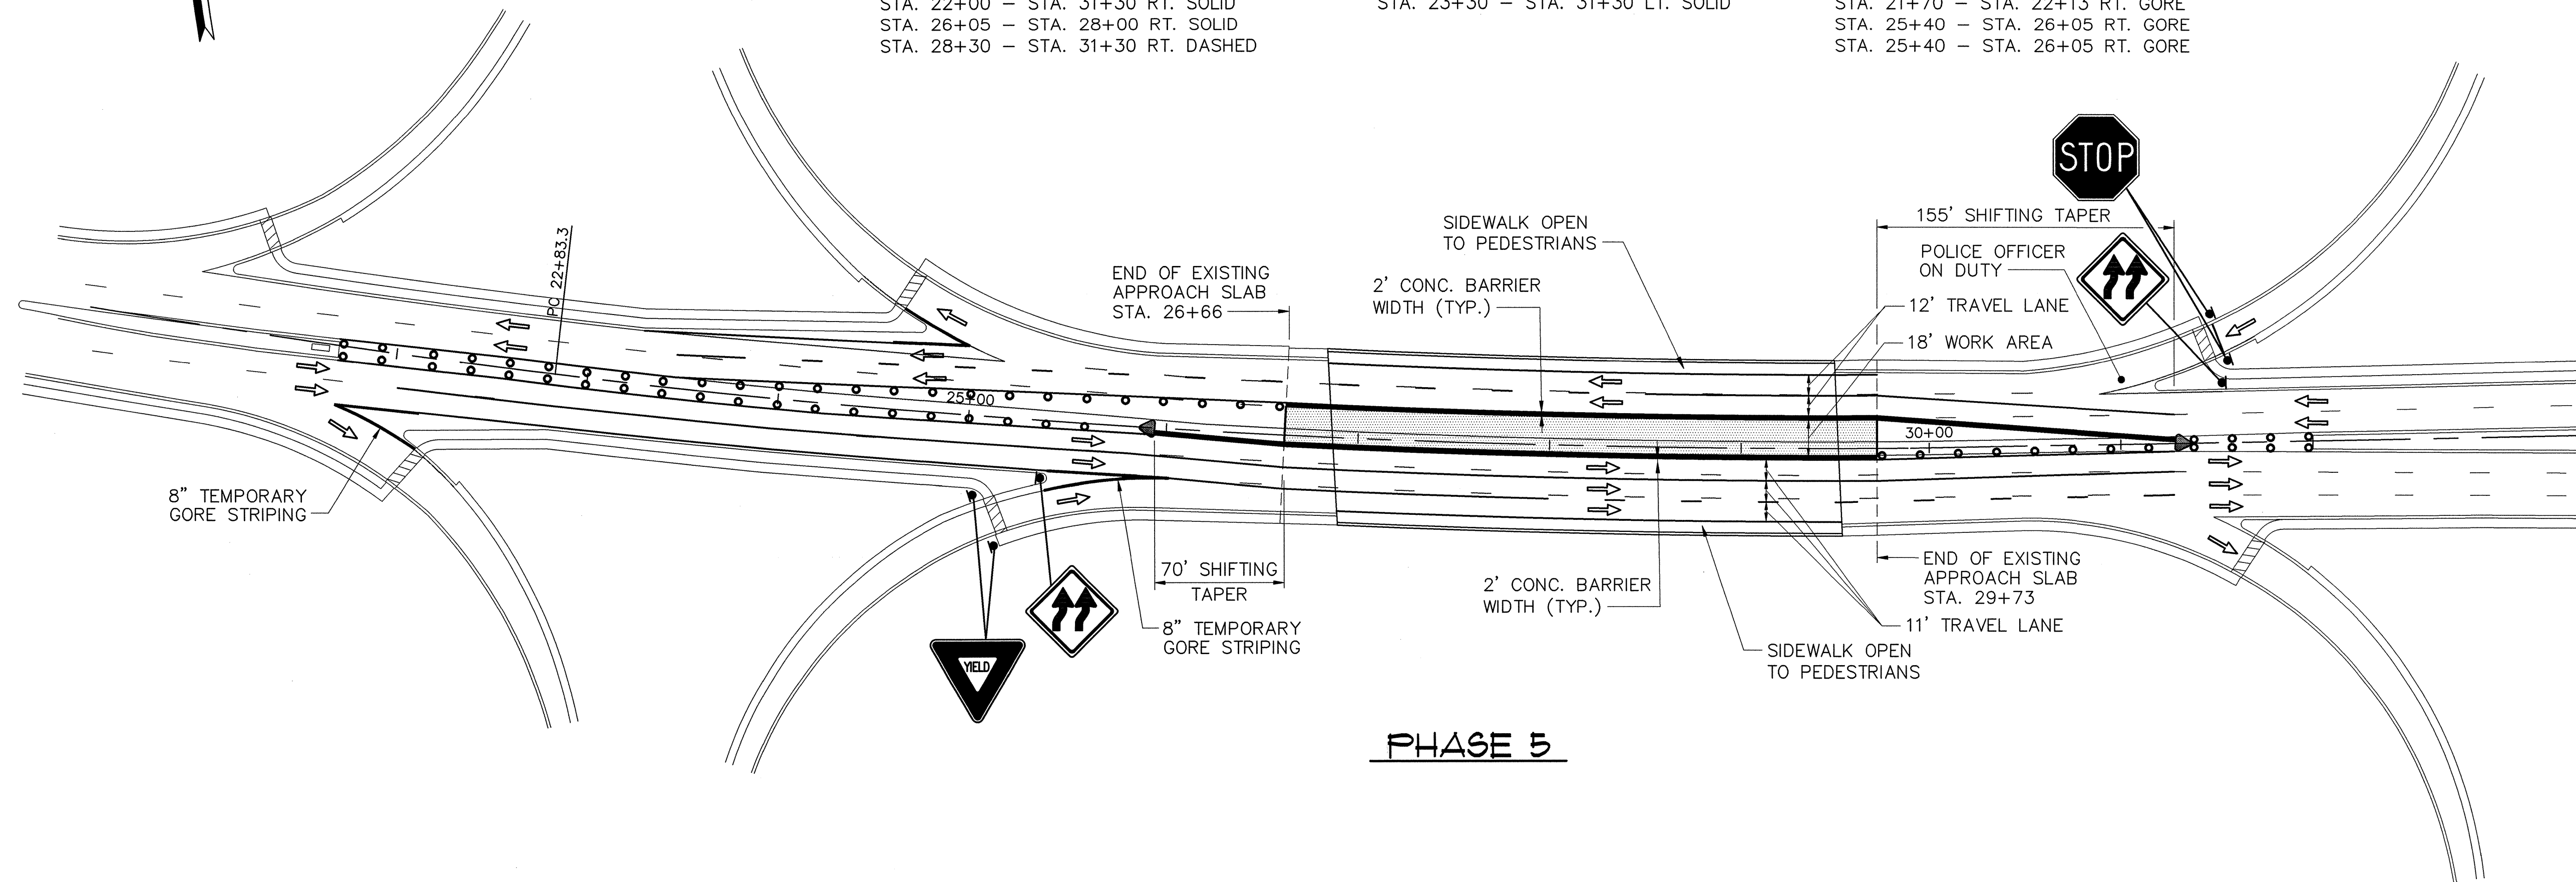

**LEGEND**

- CONSTRUCTION AREA
- DIRECTIONAL FLOW
- FLASHING ARROW PANEL
- TYPE I DELINEATOR (YELLOW)
- TYPE I DELINEATOR (WHITE)
- REFLECTORIZED DRUM
- RAISED PAVEMENT MARKING (YELLOW)
- RAISED PAVEMENT MARKING (WHITE)
- ENERGY ABSORPTION ATTENUATOR
- EXISTING GUARDRAIL
- CONCRETE BARRIER RAIL
- 4" TEMPORARY PAVEMENT STRIPING
- 8" TEMPORARY PAVEMENT STRIPING
- 3" DIA. TUBULAR FLEXIBLE MARKER
- EXISTING PAVEMENT MARKING
- TYPE III BARRICADE
- PORTABLE CHANGEABLE MESSAGE SIGN

**NOTES:**

1. SEE SHEET 39 FOR PHASE 1 - 5 NOTES.



<b>STATE OF VERMONT AGENCY OF TRANSPORTATION</b>			
Town Of	SOUTH BURLINGTON	Bridge No. <b>68</b>	Log Sta.
Highway No.	U.S. 2	Surv. Sta.	
U.S. OVER I-89			
<b>TRAFFIC CONTROL PLAN PHASE 5</b>			
Designed By	M.F. KENNEDY	Drawn By	B.J. MASSE
Checked By	T.S. BRYANT	Date	1/00
		Bridge Design Supervisor	C.D. BAKER Date 1/00
PROJECT	SOUTH BURLINGTON		PROJECT NO. IM DECK (36)
VHB Cad Drawing No.	50929TRF59	Date	1/00
Bridge Sheet No.			Sheet 41 of 75

VANASSE HANGEN BRUSTLIN, INC.