


STATE OF VERMONT AGENCY OF TRANSPORTATION



PROPOSED IMPROVEMENT CITY OF SOUTH BURLINGTON COUNTY OF CHITTENDEN

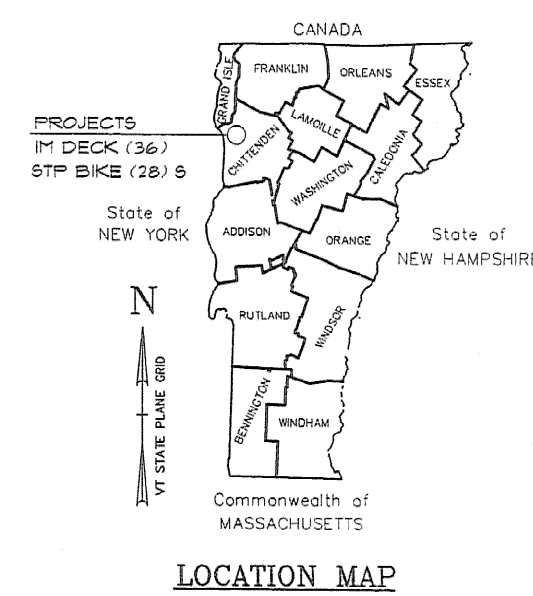


R.O.W. PLANS

IM DECK (36)	STP BIKE (28) S
ROUTE NO. : 1-89	BRIDGE NO. : 68
PROJECT LOCATION: U.S. 2 (WILLISTON RD.) OVER I-89	PROJECT LOCATION: U.S. 2 (WILLISTON RD.) OVER I-89
PROJECT DESCRIPTION: INSTALL TRAFFIC CONTROL, REHABILITATE STRUCTURE, REMOVE TRAFFIC CONTROL	PROJECT DESCRIPTION: CONSTRUCT SIDEWALK AND BIKEWAY ALONG U.S. 2 BETWEEN STA. 21+00 AND 36+61
LENGTH OF STRUCTURE: 261.00'	LENGTH OF PROJECT: 1561.00'
LENGTH OF PROJECT: 1723.00'	
LENGTH OF R.O.W. PROJECT: 1141' 11"	

BEGIN R.O.W. PROJECT
IM DECK (36)
STA. 20+13 11' LT.

END R.O.W. PROJECT
IM DECK (36)
STA. 31+67 60' LT.

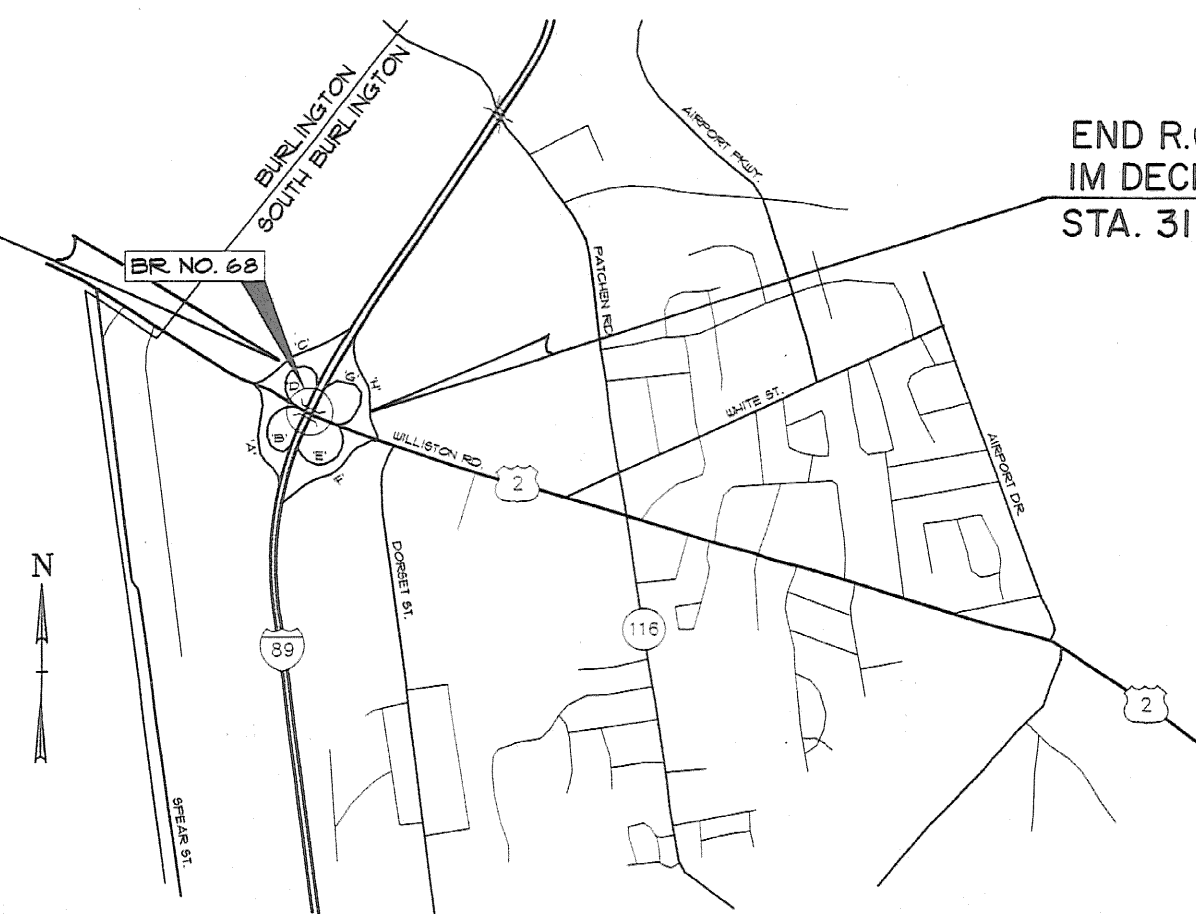

CONVENTIONAL SIGNS

COUNTY LINE	---
TOWN LINE	- - - -
LIMITS OF ACCESS	---
POINT OF ACCESS	X
FENCE LINE	-----X
STONE WALL	-----
TRAVELED WAY	=====
GUARD RAIL	-----
RAILROAD	-----
SEWER LINE	-----
CULVERT	-----
POWER POLE	○
TELEPHONE POLE	○
TREES	○
CONTROL OF ACCESS	---
PROPERTY LINE	---
R.O.W. TAKING LINE	---
SLOPE RIGHTS	---
TOP OF CUT	---
TOE OF SLOPE	---

THESE PLANS ARE SUBJECT TO SUCH ENGINEERING CHANGES AS MAY BE REQUIRED BY THE FEDERAL HIGHWAY ADMINISTRATION OR THE CHIEF ENGINEER. CONSTRUCTION IS TO BE CARRIED ON IN ACCORDANCE WITH THESE PLANS AND THE STANDARD SPECIFICATIONS FOR CONSTRUCTION DATED 1980, AS APPROVED BY THE FEDERAL HIGHWAY ADMINISTRATION ON MARCH 15, 1990 FOR USE ON THIS PROJECT, INCLUDING ALL SUBSEQUENT REVISIONS AND SUCH REVISED SPECIFICATIONS AND SPECIAL PROVISIONS AS ARE INCORPORATED IN THESE PLANS.

APPROVED: *[Signature]* DATE: 12/10/01
DIRECTOR OF PROJECT DEVELOPMENT

APPROVED: *[Signature]* DATE: 1/16/02
Chief, Right-of-Way

PROJECT: SOUTH BURLINGTON IM DECK(36)
SOUTH BURLINGTON STP BIKE (28) S
R.O.W. SHEET 1 OF 6 SHEETS

VANASSE HANGEN BRUSTLIN, INC.