



**PLAN**  
SCALE: 1" = 20'

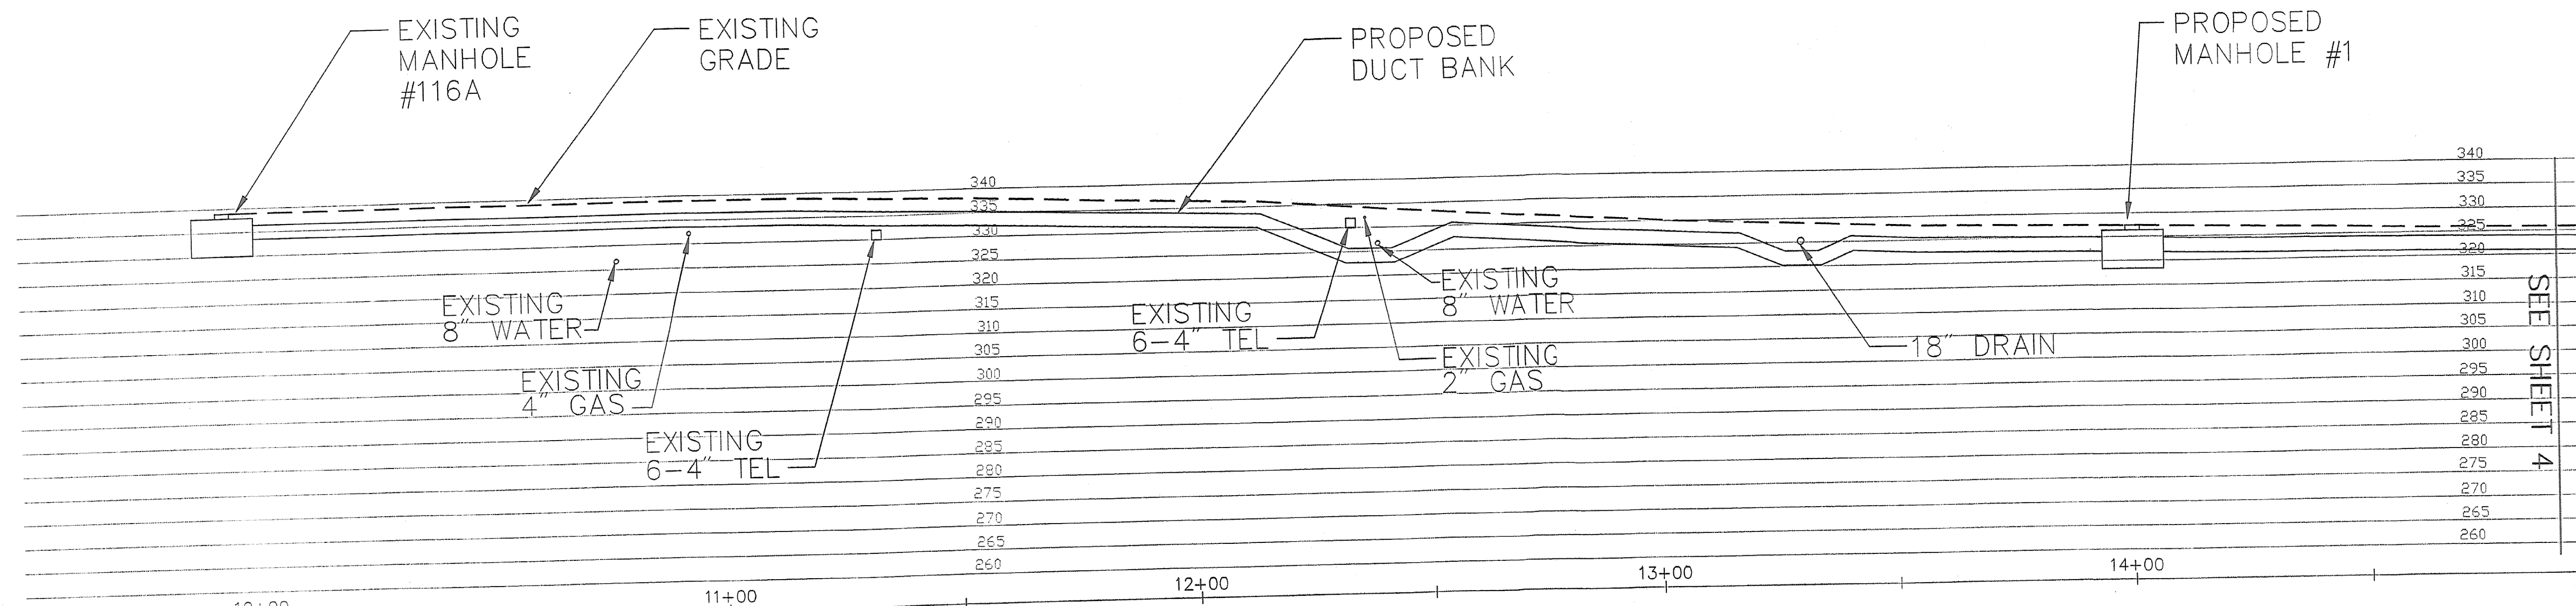

**PROFILE**  
SCALE: 1" = 20'

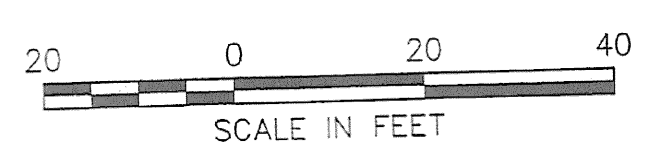

<b>STATE OF VERMONT AGENCY OF TRANSPORTATION</b>	
Town Of SOUTH BURLINGTON	Bridge No. 68
Highway No. U.S. 2	Log Sta.
U.S. 2 OVER I-89	
<b>TELECOMMUNICATIONS RELOCATION</b>	
Designed By M. HAYES	Drawn By M. HAYES
Checked By	Date
S. JOHNSON	
PROJECT	PROJECT NO.
SOUTH BURLINGTON	IM DECK(36)
VHB Cad Drawing No. VTRANS-GEN	Date 10/31/01
Bridge Sheet No. T04 of 8	Sheet 59 of 75

VANASSE HANGEN BRUSTLIN, INC.