



PLAN
SCALE: 1" = 20'

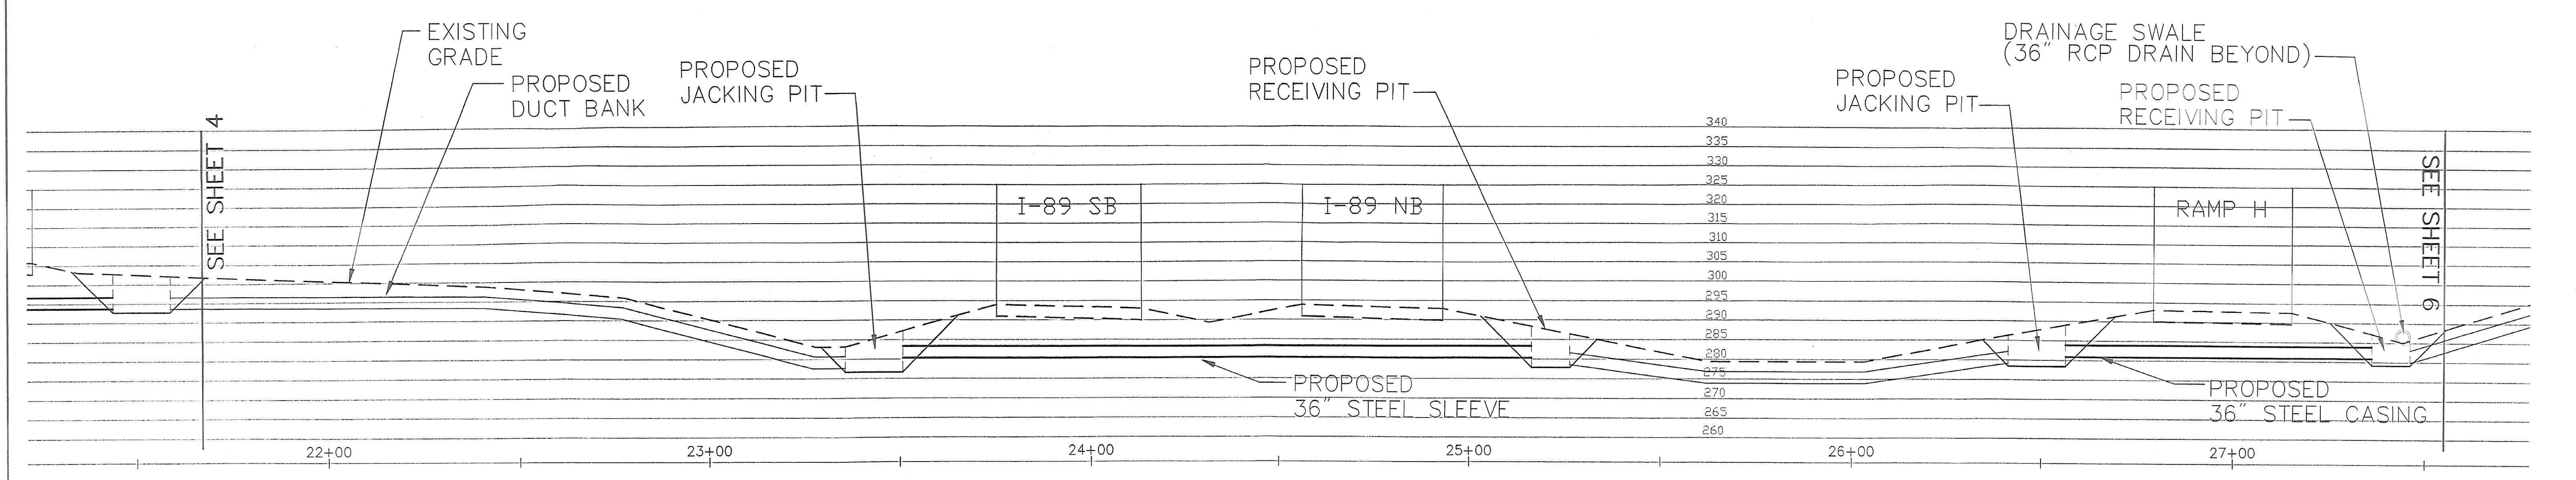

PROFILE
SCALE: 1" = 20'

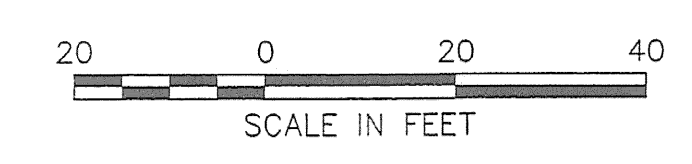

VANASSE HANGEN BRUSTLIN, INC.

STATE OF VERMONT AGENCY OF TRANSPORTATION	
Town Of SOUTH BURLINGTON	Bridge No. 68
Highway No. U.S. 2	Log Sta. Surv. Sta.
U.S. 2 OVER I-89	
TELECOMMUNICATIONS RELOCATION	
Designed By M. HAYES	Drawn By M. HAYES
Checked By _____ Date _____	Bridge Design Supervisor S. JOHNSON Date _____
PROJECT SOUTH BURLINGTON	PROJECT NO. IM DECK(36)
VHB Cad Drawing No. VTRANS-GEN	Date 10/31/01
Bridge Sheet No. 26 of 8	Sheet 59 of 75