
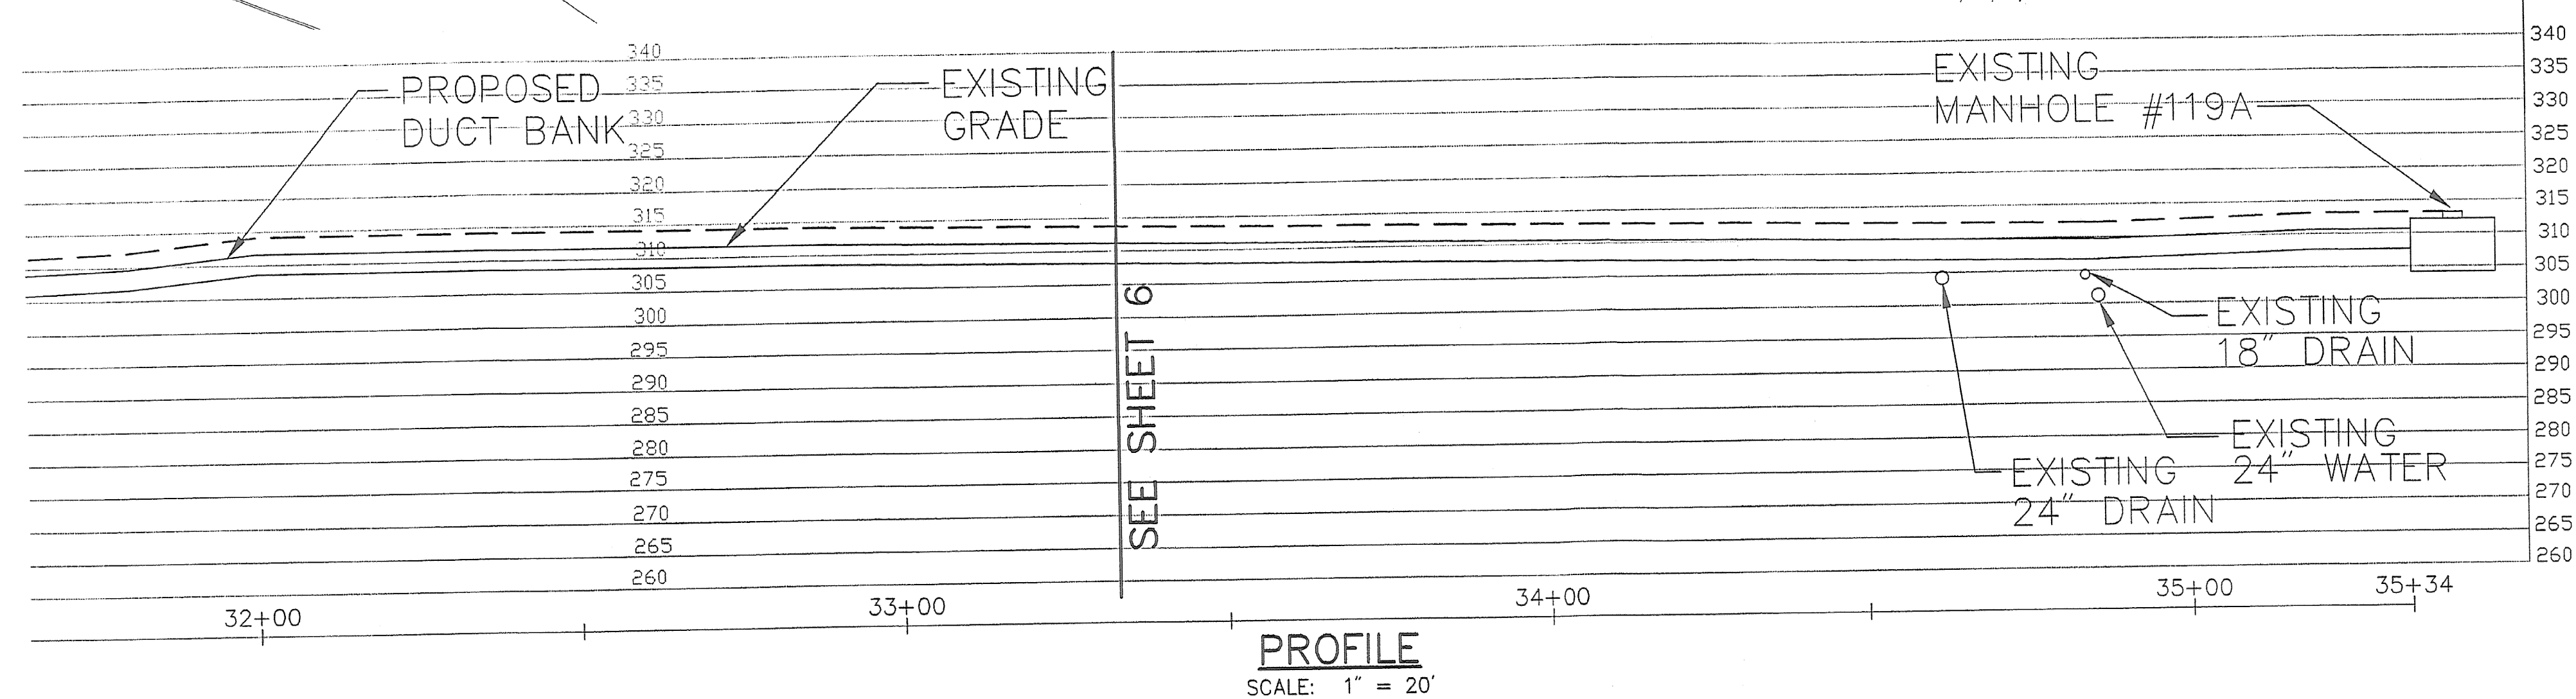


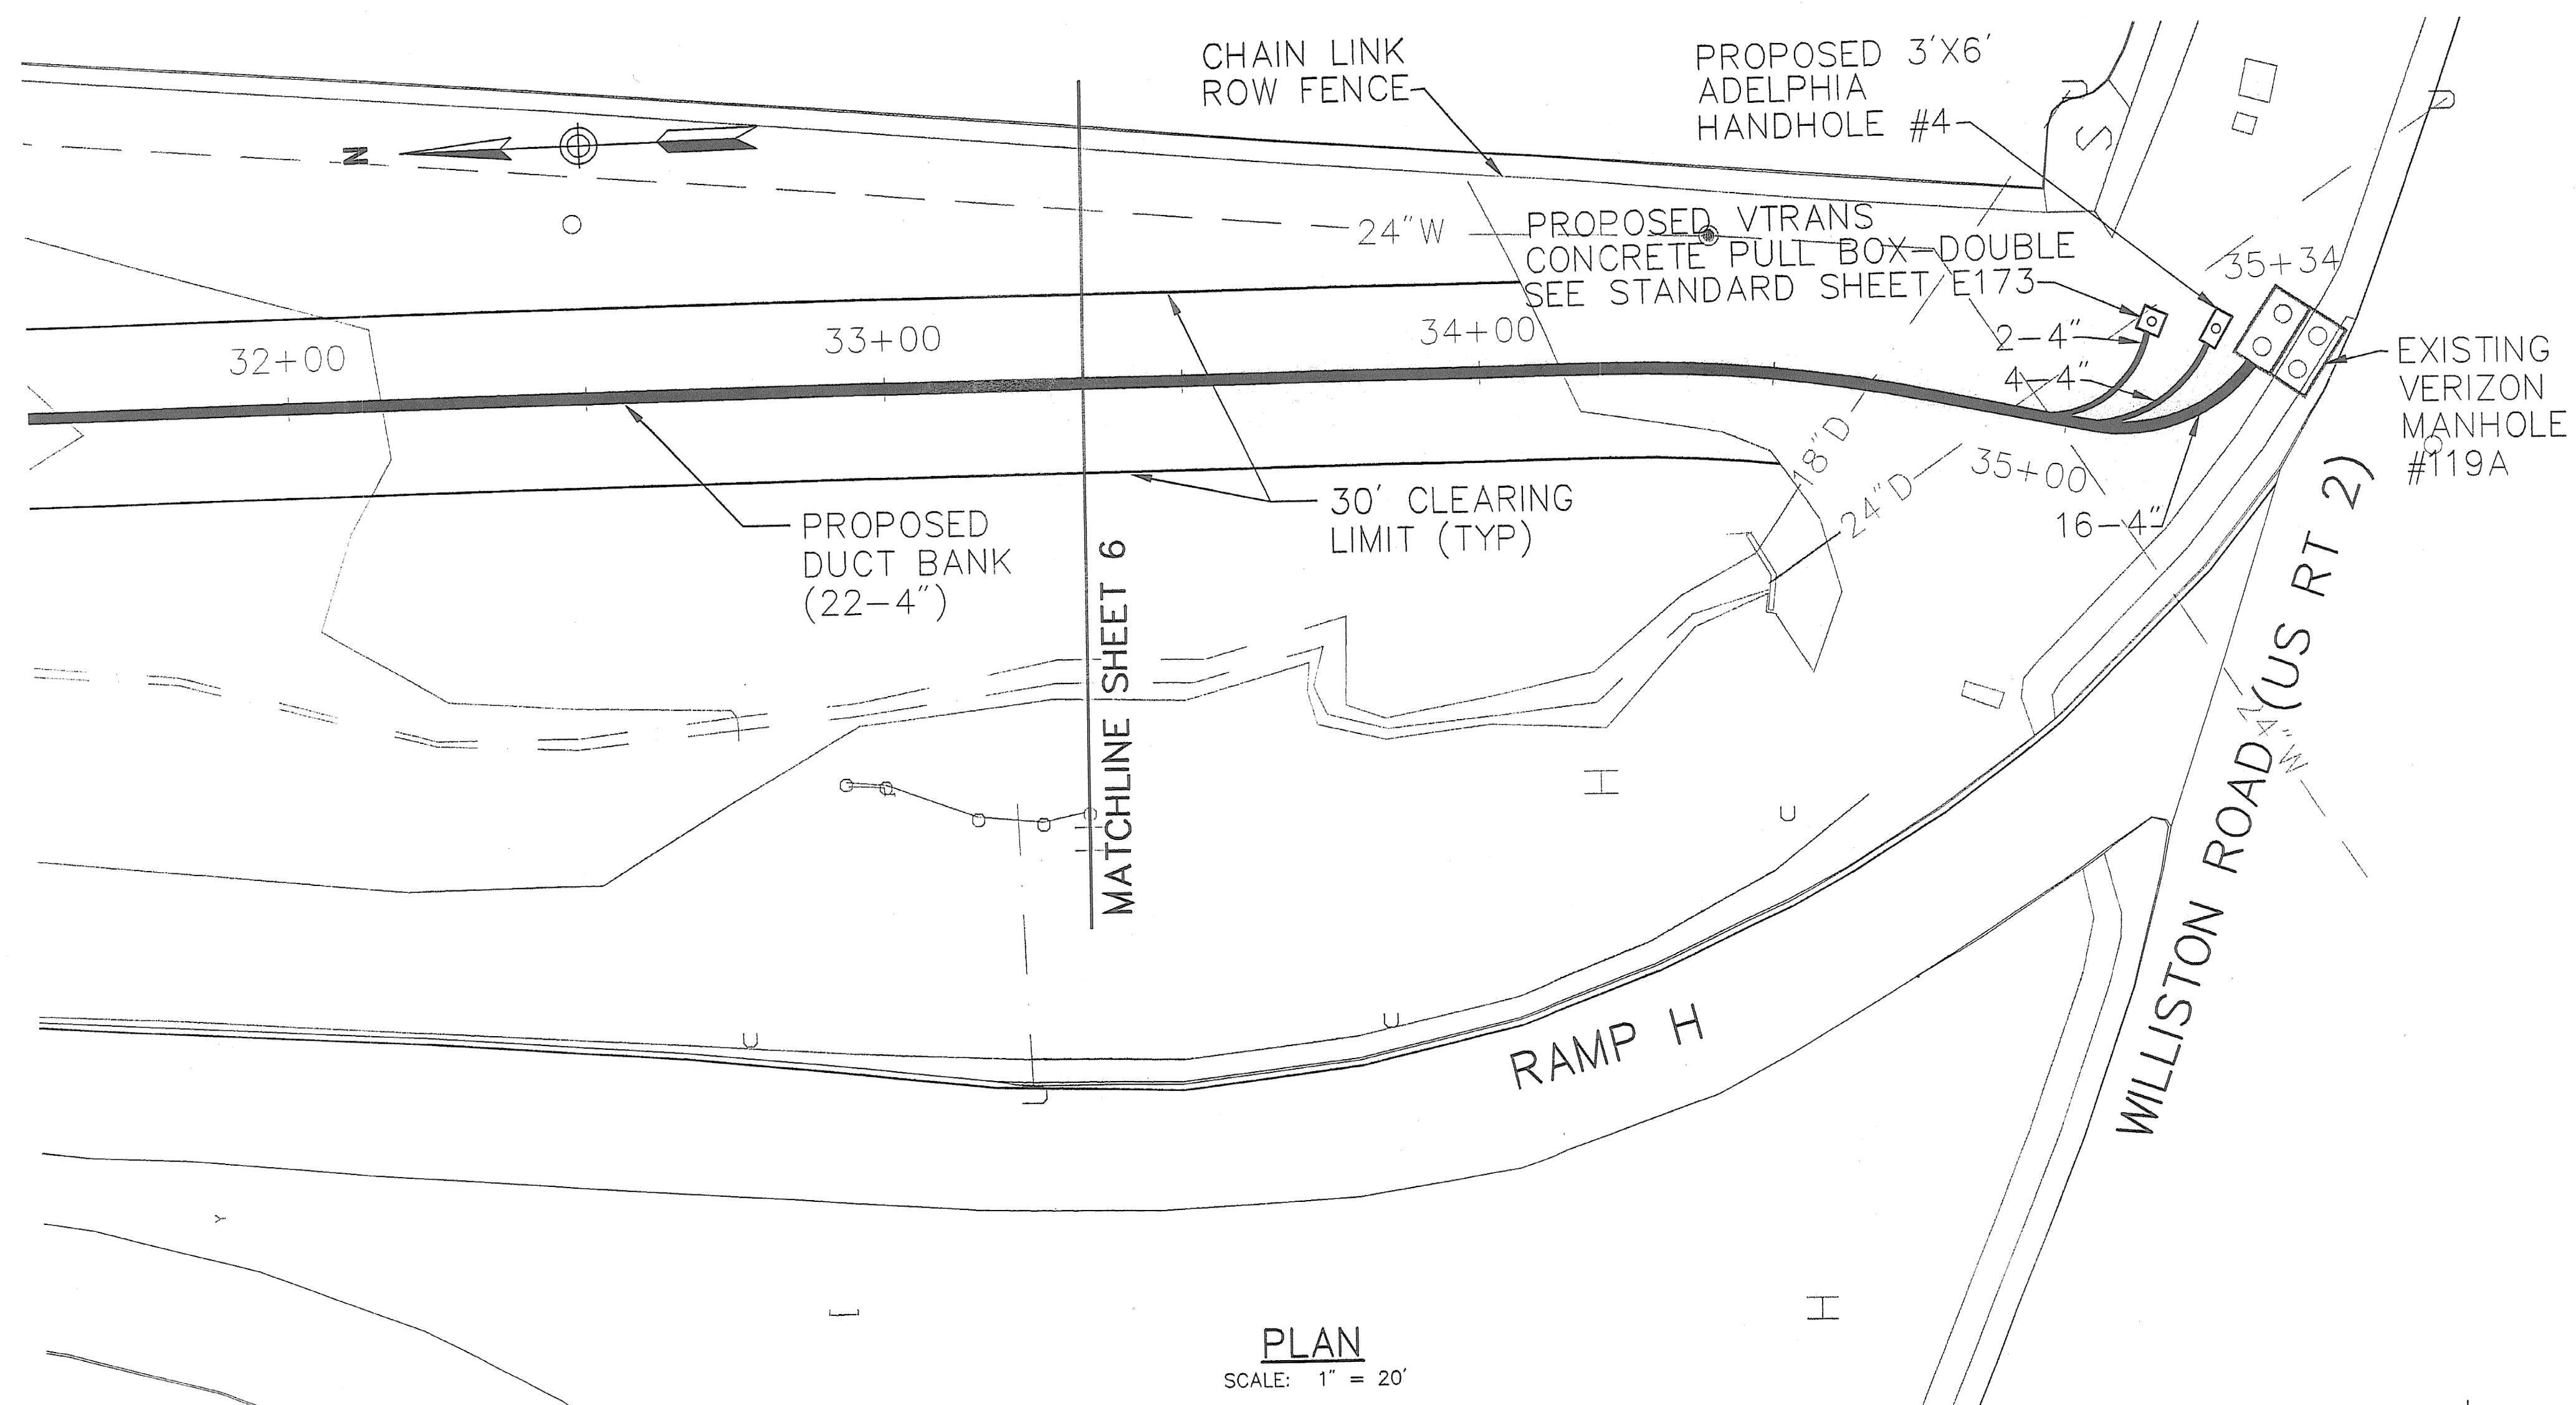

STATE OF VERMONT AGENCY OF TRANSPORTATION

Town Of SOUTH BURLINGTON	Bridge No. 68
Highway No. U.S. 2	Log Sta.
	Surv. Sta.

U.S. 2 OVER I-89

TELECOMMUNICATIONS RELOCATION

Designed By M. HAYES	Drawn By M. HAYES
Checked By	Bridge Design Supervisor S. JOHNSON
Date	Date

PROJECT SOUTH BURLINGTON	PROJECT NO. IM DECK(36)
--------------------------	-------------------------

VHB Cad. Drawing No. VTRANS-GEN	Date 10/31/01
Bridge Sheet No. TP 8 OF 8	Sheet 53 of 75

VANASSE HANGEN BRUSTLIN, INC.