

LEGEND

- CONSTRUCTION AREA
- DIRECTIONAL FLOW
- FLASHING ARROW PANEL
- TYPE I DELINEATOR (YELLOW)
- TYPE I DELINEATOR (WHITE)
- REFLECTORIZED DRUM
- RAISED PAVEMENT MARKING (YELLOW)
- RAISED PAVEMENT MARKING (WHITE)
- ENERGY ABSORPTION ATTENUATOR
- EXISTING GUARDRAIL
- CONCRETE BARRIER RAIL
- 4" TEMPORARY PAVEMENT STRIPING
- 8" TEMPORARY PAVEMENT STRIPING
- 3" DIA. TUBULAR FLEXIBLE MARKER
- EXISTING PAVEMENT MARKING
- TYPE III BARRICADE
- PORTABLE CHANGEABLE MESSAGE SIGN

TEMPORARY 4" WHITE LINE


STA. 22+13 - STA. 25+40 RT. SOLID
STA. 22+00 - STA. 31+30 RT. SOLID
STA. 26+05 - STA. 28+00 RT. SOLID
STA. 28+30 - STA. 31+30 RT. DASHED

TEMPORARY 4" YELLOW LINE

STA. 21+95 - STA. 31+30 RT. SOLID
STA. 23+30 - STA. 31+30 LT. SOLID

TEMPORARY 8" WHITE LINE

STA. 21+70 - STA. 22+13 RT. GORE
STA. 21+70 - STA. 22+13 RT. GORE
STA. 25+40 - STA. 26+05 RT. GORE
STA. 25+40 - STA. 26+05 RT. GORE

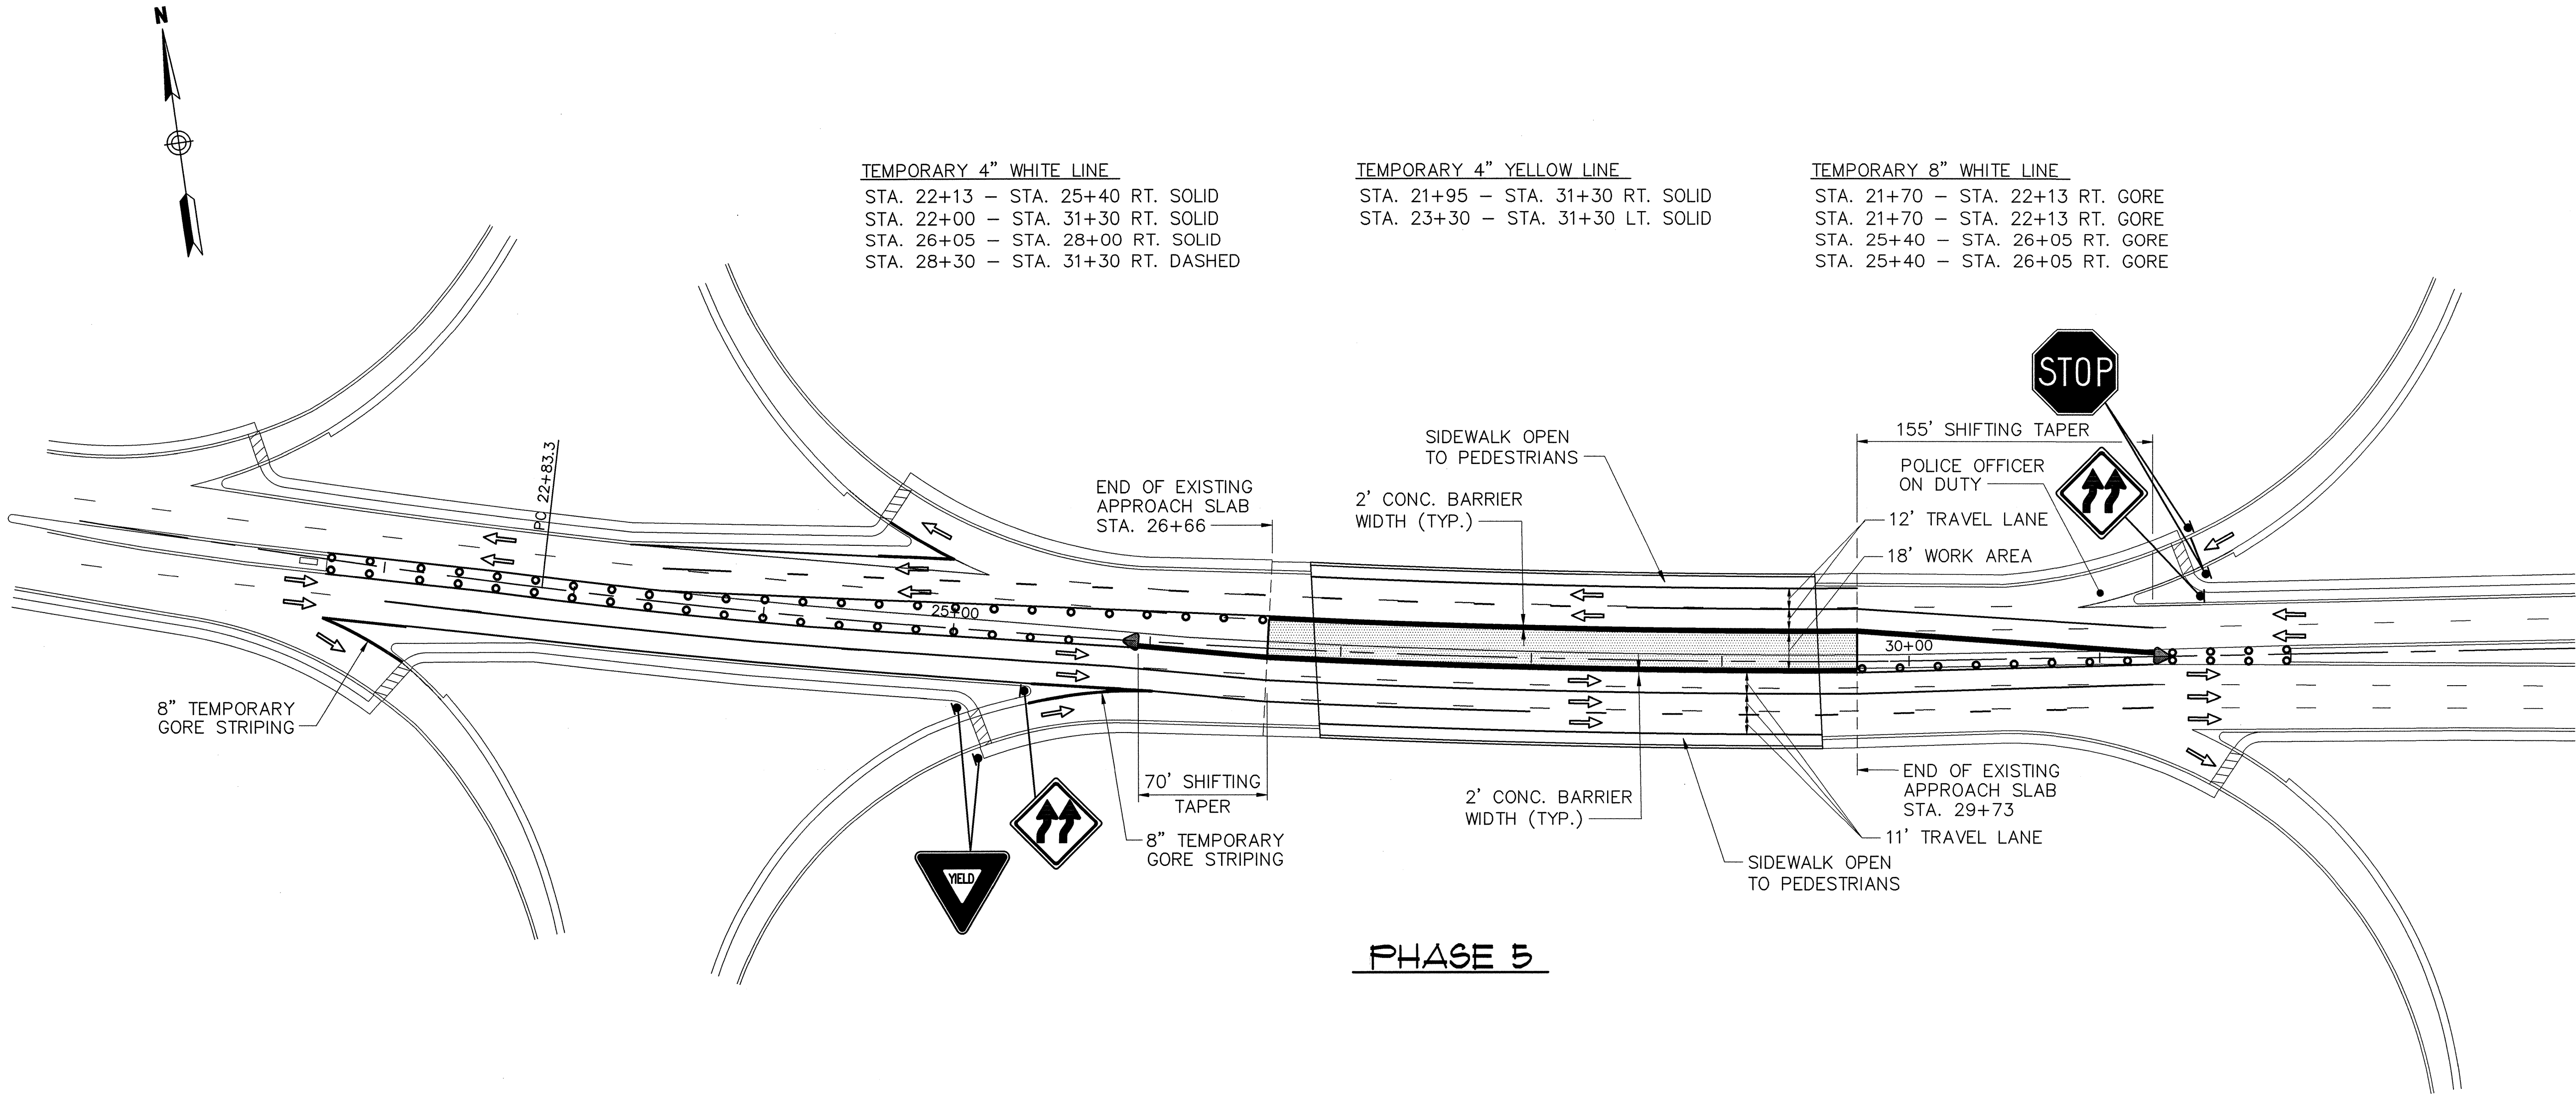

PHASE 5

NOTES:

1. SEE SHEET 39 FOR PHASE 1 - 5 NOTES.

STATE OF VERMONT
AGENCY OF TRANSPORTATION

Town Of	SOUTH BURLINGTON	Bridge No.	68
Highway No.	U.S. 2	Log Sta.	
		Surv. Sta.	
U.S. OVER I-89			
TRAFFIC CONTROL PLAN PHASE 5			
Designed By	M.F. KENNEDY	Drawn By	B.J. MASSE
Checked By	T.S. BRYANT	Date	1/00
		Bridge Design Supervisor	C.D. BAKER
		Date	1/00
PROJECT	SOUTH BURLINGTON	PROJECT NO.	IM DECK (36)
VHB Cod Drawing No.	50929TRF59	Date	1/00
Bridge Sheet No.		Sheet	41 of 75

50 0 50 100
SCALE IN FEET

VANASSE HANGEN BRUSTLIN, INC.