
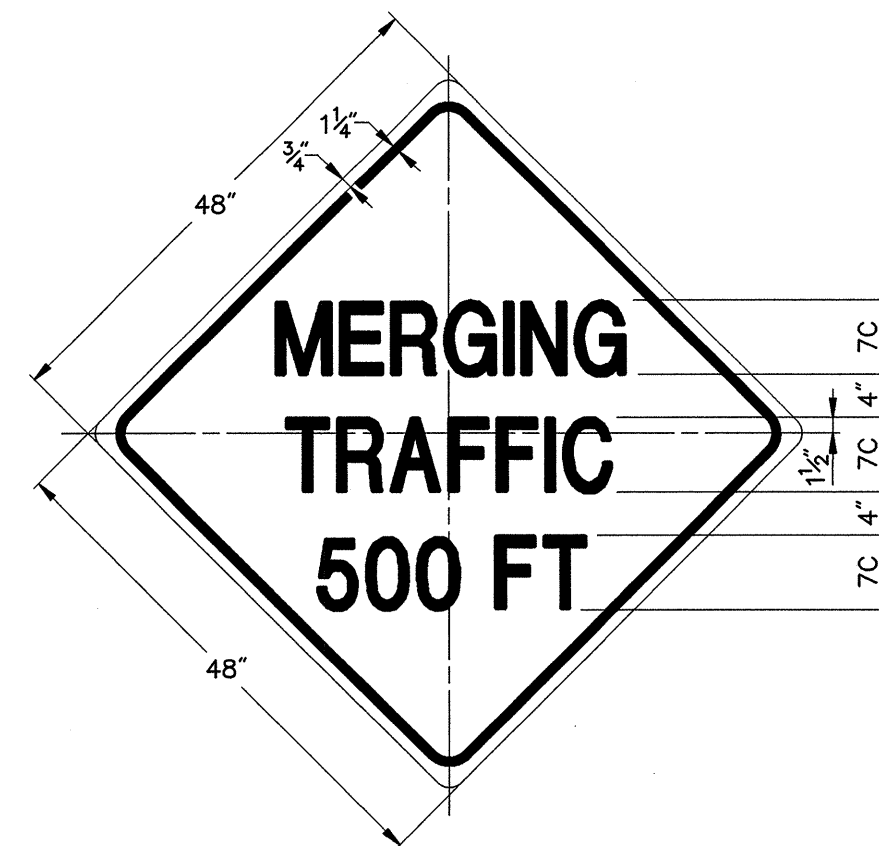
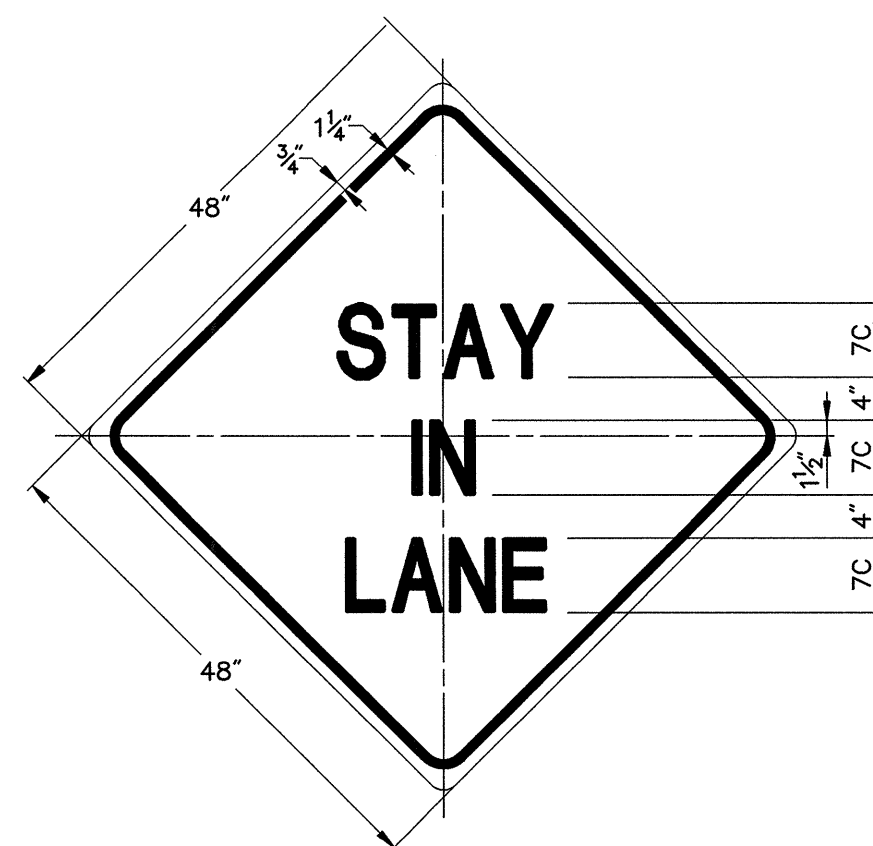
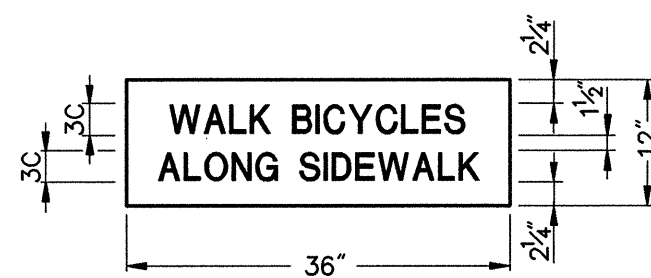


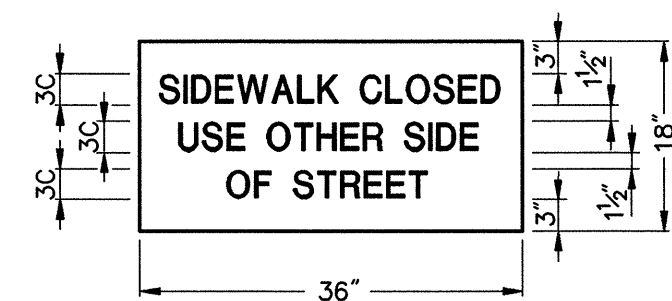

4 OF EACH OF THESE TWO SIGNS WILL BE REQUIRED ON THIS PROJECT. THE SIGNS WILL BE ERECTED BEHIND THE EXISTING GUARD RAIL AT LOCATIONS SPECIFIED BY THE RESIDENT ENGINEER. COST FOR SIGNS, POSTS, AND ERECTION SHALL BE SUBSIDIARY TO ITEM 641.10, "TRAFFIC CONTROL". COLORS AND MATERIALS SHALL BE PER STANDARD E-100. THESE SIGNS SHALL BE REMOVED AS SOON AS TRAVEL LANES ARE RETURNED TO FULL CAPACITY.

THE CONTRACTOR SHALL INSERT THE TELEPHONE NUMBER FOR THE CONTRACTOR'S PUBLIC RELATIONS OFFICER.

NOTES:

1. GRAPHICAL SYMBOLS ARE SHOWN AS SHADED FOR THE PURPOSE OF CLARITY. ALL SIGNS ARE TO BE BLACK ON ORANGE.
2. "STANDARD" DIMENSIONS ARE TO BE USED ON SECONDARY ROADWAYS. "SPECIAL" DIMENSIONS ARE TO BE USED ON FREEWAY SECTIONS.

STATE OF VERMONT AGENCY OF TRANSPORTATION

Town Of	SOUTH BURLINGTON	Bridge No. 68
Highway No.	U.S. 2	Log Sta.
		Surv. Sta.

U.S. 2 OVER I-89

NON-STANDARD SIGNS

Designed By	B.J. MASSE	Drawn By	B.J. MASSE
Checked By	M.F. KENNEDY	Date	1/00
		Bridge Design Supervisor	C.D. BAKER
		Date	1/00

PROJECT	SOUTH BURLINGTON	PROJECT NO.	IM DECK (36)
VHB Cod Drawing No.	5092931G	Date	1/00
Bridge Sheet No.		Sheet	42 of 75



VANASSE HANGEN BRUSTLIN, INC.