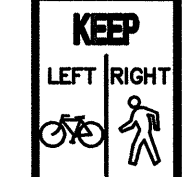
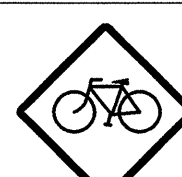


STATE OF VERMONT
AGENCY OF TRANSPORTATION

TRAFFIC SIGN SUMMARY SHEET

MILE MARKER, STATION, OR SIGN NUMBER	SIGN LEGEND	SIGN DIMENSIONS		NEW & SALVAGED SIGNS				EXIST. POST		NO. OF POSTS	FLANGED CHANNEL LB./FT.			SQUARE STEEL (IN.)			NEW SIGN POSTS		TUBULAR STEEL				W-SHAPE STEEL				REMARKS	SIGN DETAIL					
				“A” (SF)	“B” (SF)	SALV SIGN	SALV TIS	RET	SALV		1.12	2.0	3.0	1.9	2.1	3.3	ANCHOR	SLEEVE	3.0”ø	4.0”ø	FOUND- ATION	3.0”ø	3.5”ø	4.0”ø	5.0”ø	FTG. SIZE		WEIGHT	POST SIZE	FRAME	DETAIL ON SHEET NUMBER	STD. SHEET NUMBER	
		WIDTH (IN)	HEIGHT (IN)																							24”							30”
U.S. ROUTE 2																																	
19+33 RT		30	30	6.25						1			X			X	X													(W11-1)			
21+01 RT EXISTING STATION							1			1			X			X	X											SALVAGE SIGN TO BE INSTALLED USING POST TOP MOUNTING BRACKET, MOUNTED ON NEW POST					
21+49 LT		18	18	2.25						1		X			X		X													E-143 (R1-1)			
21+52 RT	 	18 30	9 30	1.13 6.25						1			X			X	X													(SP-1) (W11-1)			
22+08 RT		24	30	5						1			X			X	X													E-146 (VR004a)			
RAMP C	 	18 30	9 30	1.13 6.25						1			X			X	X													(SP-1) (W11-1)			
RAMP C	 	30 30	30 30	6.25 6.25						2			X			X	X													(W11-1) E-152 (W11-2)			
22+38 LT EXISTING STATION							1			2			X			X	X											SALVAGE SIGN TO BE MOUNTED ON TWO NEW POSTS					
22+60 RT		12	18	1.5						1		X			X		X													(R9-7) (MOD.)			
RAMP B	 	18 30	9 30	1.13 6.25						1			X			X	X													(SP-1) (W11-1)			
RAMP B	 	30 30	30 30	6.25 6.25						2			X			X	X													(W11-1) E-152 (W11-2)			

FINAL POST LENGTHS ARE TO BE DETERMINED
IN THE FIELD. POST SIZES ARE COMPUTED
BASED ON INFORMATION FURNISHED ON THE
STANDARD SHEETS AND THE TRAFFIC & SAFETY
DIVISION'S "SIGN POST DESIGN GUIDELINE."

TOTALS	S.F. 62.14	S.F.	EA. 2	S.F.		L.F.* 196	L.F.* 196	L.F.	EA.	L.F.	EA.	L.F.	EA.	L.F.
--------	---------------	------	----------	------	--	--------------	--------------	------	-----	------	-----	------	-----	------

* SIGN POST TYPE IS TO BE
EITHER FLANGED CHANNEL OR
SQUARE STEEL

STATE OF VERMONT
AGENCY OF TRANSPORTATION

Town Of SOUTH BURLINGTON

Bridge No. 68

Highway No. U.S. 2

Log Sta.

Surv. Sta.

U.S. 2 OVER I-89

BIKEWAY SIGN SUMMARY (1 OF 4)

Designed By A. SETAS

Drawn By B.J. MASSE

Checked By T.S. BRYANT

Date 1/00

Bridge Design Supervisor T.S. BRYANT

Date 1/00

PROJECT SOUTH BURLINGTON

PROJECT NO. STP BIKE (28)S

VHB Cad Drawing No. 5032933

Date 1/00

Bridge Sheet No.

Sheet 55 of 75