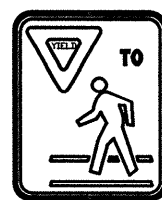
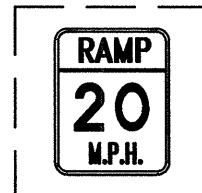
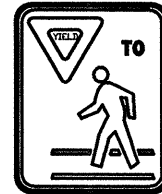
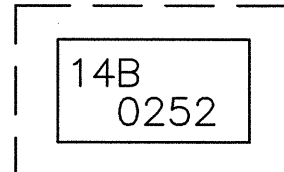
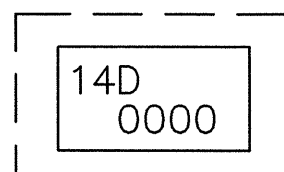
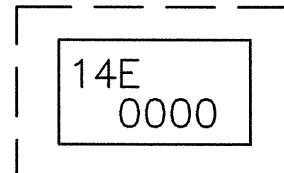


STATE OF VERMONT
AGENCY OF TRANSPORTATION

TRAFFIC SIGN SUMMARY SHEET

MILE MARKER, STATION, OR SIGN NUMBER	SIGN LEGEND	SIGN DIMENSIONS		NEW & SALVAGED SIGNS				EXIST. POST		NO. OF POSTS	FLANGED CHANNEL LB./FT.			SQUARE STEEL (IN.)			NEW SIGN POSTS		TUBULAR STEEL								REMARKS	SIGN DETAIL									
				“A” (SF)	“B” (SF)	SALV SIGN	SALV TIS	RET	SALV		1.12	2.0	3.0	1.9	2.1	3.3	ANCHOR	SLEEVE	3.0”Ø	4.0”Ø	FOUND- ATION	3.0”Ø	3.5”Ø	4.0”Ø	5.0”Ø	FTG. SIZE		WEIGHT	POST SIZE	FRAME	DETAIL ON SHEET NUMBER	STD. SHEET NUMBER					
		WIDTH (IN)	HEIGHT (IN)																			24”	30”	24”	30”	24”							30”	24”	30”	24”	30”
U.S. ROUTE 2																																					
24+75 LT		24	30	5						1			X			X	X															E-146 (VR004a)					
24+80 LT		18	18	2.25						1		X		X		X																E-143 (R1-1)					
24+97 LT EXISTING STATION							1			1		X		X		X													SALVAGED SIGN TO BE MOUNTED ON NEW POST								
25+04 RT		18	18	2.25						1		X		X		X																E-143 (R1-1)					
25+29 LT	 	18 30	9 30	1.13 6.25						1			X			X	X															(SP-1) (W11-1)					
25+30 RT		24	30	5						1			X			X	X															E-146 (VR004a)					
26+28 RT EXISTING STATION							1			1		X		X		X													SALVAGED SIGN TO BE MOUNTED ON NEW POST								
26+38 LT EXISTING STATION							1			1		X		X		X													SALVAGED SIGN TO BE MOUNTED ON NEW POST								
26+85 RT		24	30	5						1			X			X	X															R3-17 (MOD.)					
29+60 LT		24	30	5						1			X			X	X															R3-17 (MOD.)					
30+56 RT EXISTING STATION							1			1		X		X		X													SALVAGED SIGN TO BE MOUNTED ON NEW POST								

FINAL POST LENGTHS ARE TO BE DETERMINED
IN THE FIELD. POST SIZES ARE COMPUTED
BASED ON INFORMATION FURNISHED ON THE
STANDARD SHEETS AND THE TRAFFIC & SAFETY
DIVISION'S "SIGN POST DESIGN GUIDELINE."

TOTALS	S.F. 31.88	S.F.	EA. 4	S.F.		L.F.* 154	L.F.* 154	L.F.	EA.	L.F.	EA.	L.F.
--------	---------------	------	----------	------	--	--------------	--------------	------	-----	------	-----	------

* SIGN POST TYPE IS TO BE
EITHER FLANGED CHANNEL OR
SQUARE STEEL

STATE OF VERMONT
AGENCY OF TRANSPORTATION

Town Of SOUTH BURLINGTON

Bridge No. 68

Highway No. U.S. 2

Log Sta.

Surv. Sta.

U.S. 2 OVER I-89

BIKEWAY SIGN SUMMARY (2 OF 4)

Designed By A. SETAS

Drawn By B.J. MASSE

Checked By T.S. BRYANT

Date 1/00

Bridge Design Supervisor T.S. BRYANT

Date 1/00

PROJECT SOUTH BURLINGTON

PROJECT NO. STP BIKE (28)S

VHB Cad Drawing No. 5092936

Date 1/00

Bridge Sheet No.

Sheet 56 of 75