



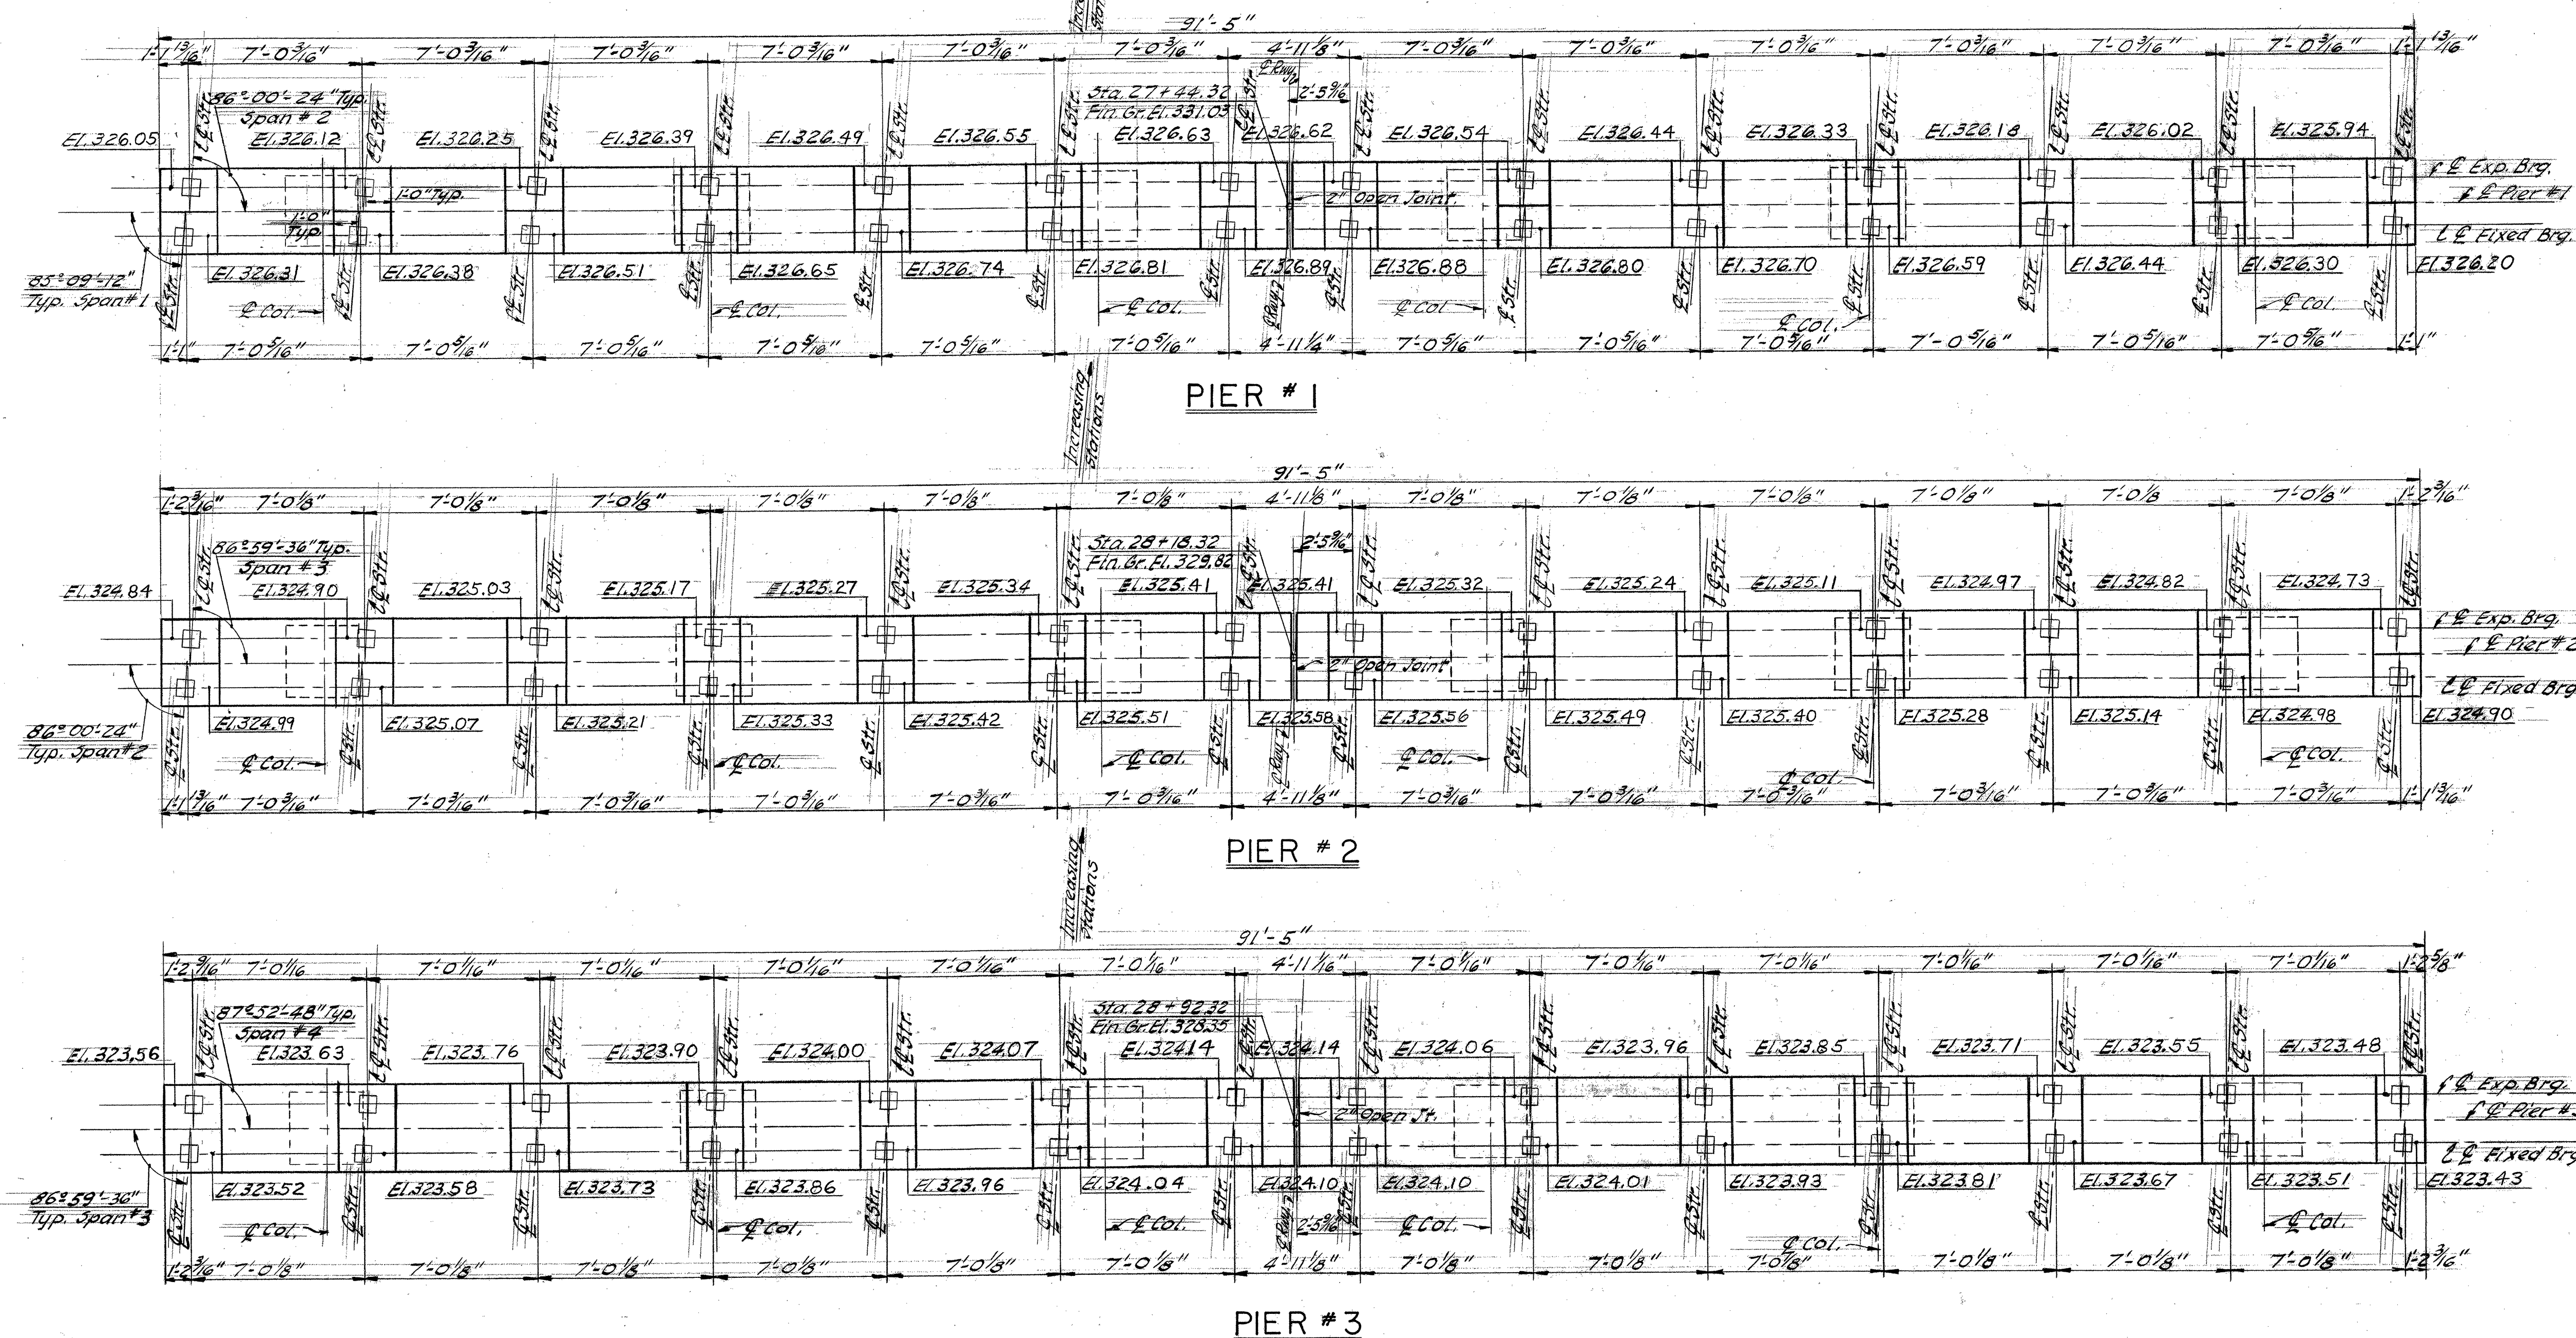

- NOTES:**
1. For General Notes see Br 1.
 2. For pier elevations see Br 4.
 3. For pier details see Br 6.
 4. For estimate of quantities see Br 4.

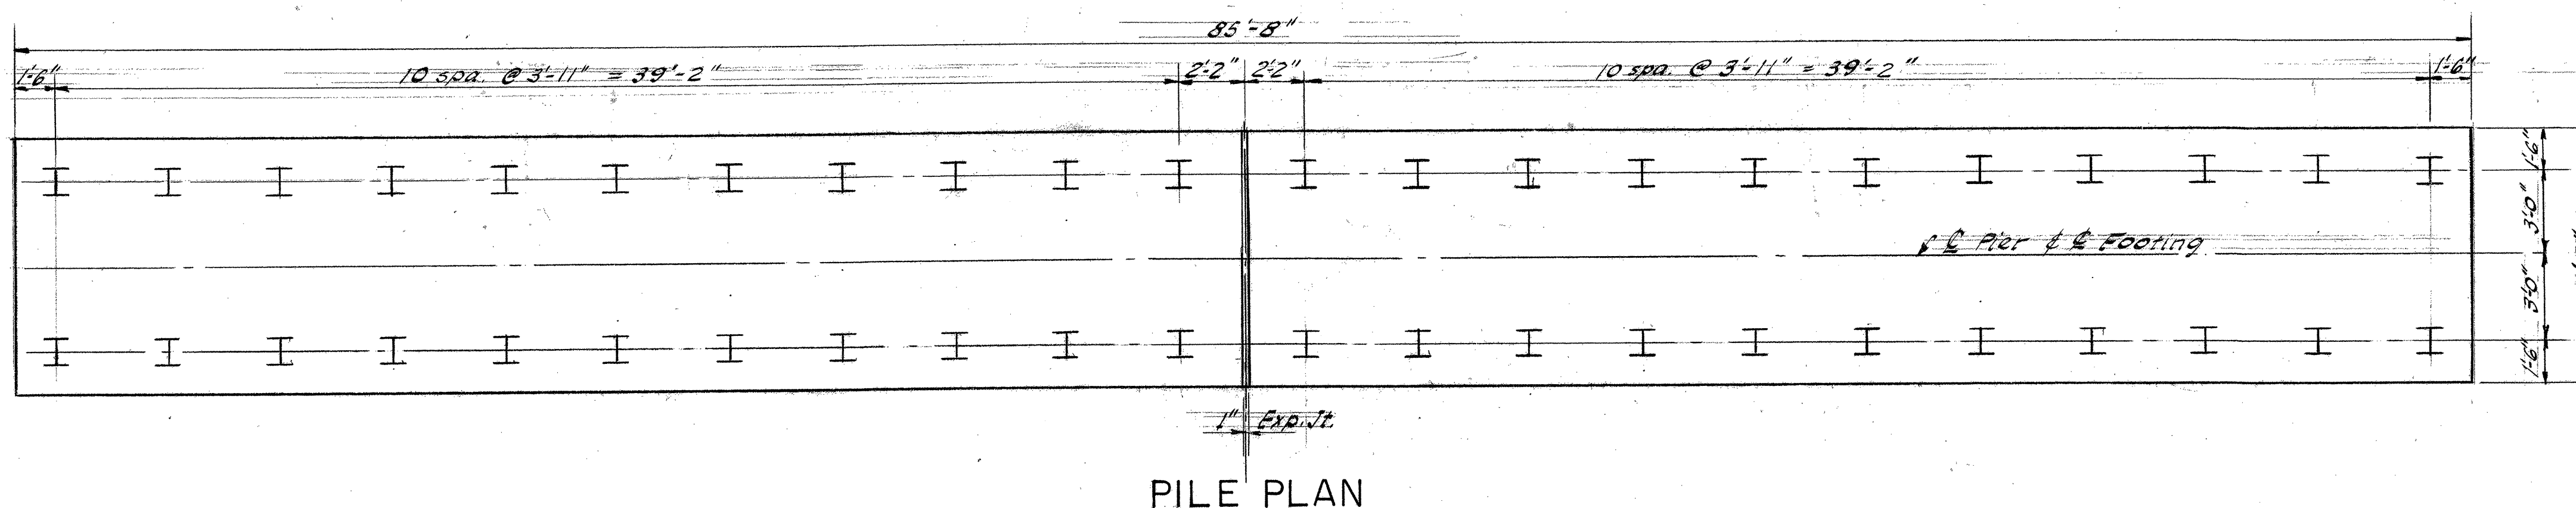

SOUTH BURLINGTON IM DECK(36)
FOR REFERENCE ONLY - BRIDGE 68
SHEET 64 OF 75

STATE OF VERMONT
DEPARTMENT OF HIGHWAYS
INTERSTATE PROJECT IN THE TOWNS OF
SOUTH BURLINGTON
UNDERPASS STA. 2101+78.29
BURLINGTON INTERCHANGE
PIER PLANS

BOSWELL ENGINEERING CO. RIDGEFIELD PARK, N.J.
DRAWN BY A.M. IN CHARGE A.J.I.
CHECKED BY M.J.C. DATE SCALE 1/4" = 1'-0"
PROJECT NO. 1 89 - 3 (12) SHEET 154 OF 175

44-35^{TON} Steel H Piles ea Pier
Estimated avg Pile Length
Pier #1 - 40'
Pier #2 - 30'
Pier #3 - 45'