



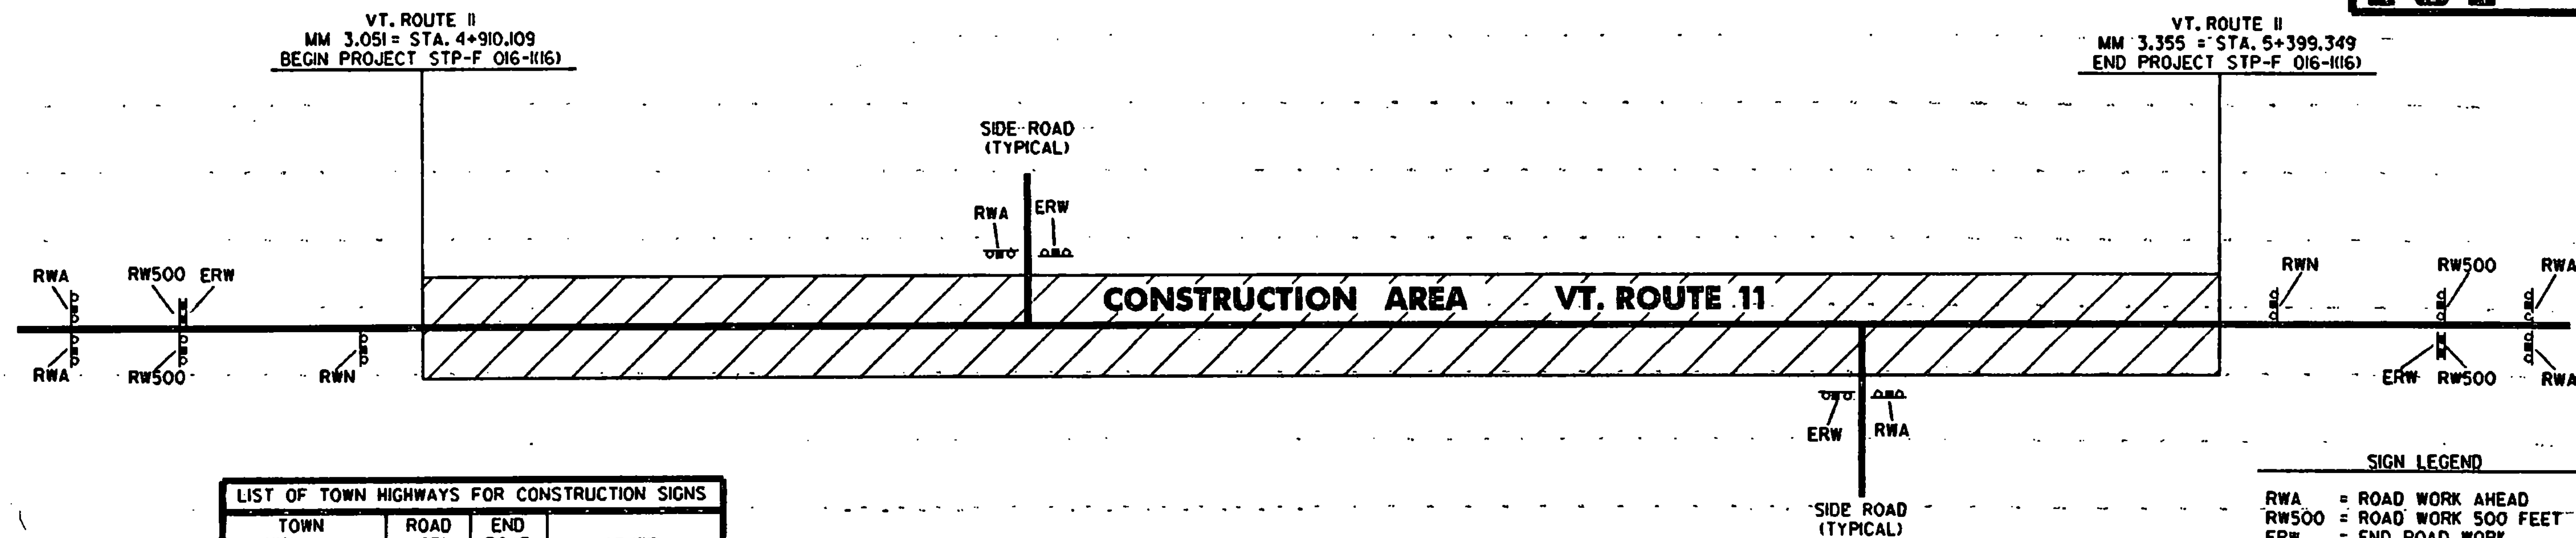

LIST OF TOWN HIGHWAYS FOR CONSTRUCTION SIGNS			
TOWN HIGHWAY NUMBER	ROAD WORK AHEAD	END ROAD WORK	OTHER
BEGIN PROJECT	2	1	2 - RW500 1 - RWN
T-72	1	1	
WINHALL STATE HIGHWAY	1	1	
T-42	1	1	
T-33	1	1	
T-57	1	1	
VT. ROUTE 30	1	2	
END PROJECT	2	1	2 - RW500 1 - RWN
TOTAL	10	9	6

CONSTRUCTION APPROACH SIGNING
SEE STD. E-100 AND E-100A FOR ADDITIONAL SIGN PLACEMENT

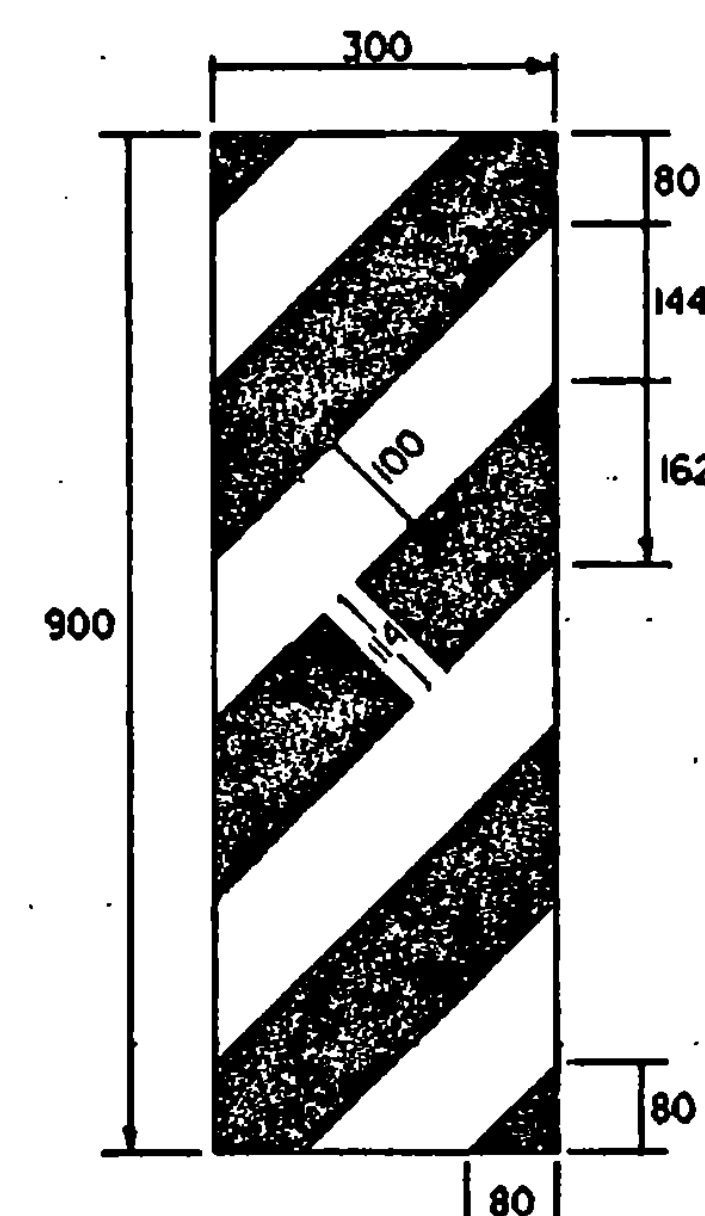

COLOR: BLACK BORDER & TEXT
YELLOW BACKGROUND
MATERIAL: PER VAOT STANDARD E-150
SIGN - VT. ROUTE 11
STA. 0+974.5, LT

ALL DIMENSIONS IN MILLIMETERS EXCEPT WHERE OTHERWISE INDICATED.

**CONSTRUCTION
APPROACH
SIGNING &
TRAFFIC SIGN
DETAIL
SHEET**

SURVEYED BY N/A DATE N/A
DRAWN BY E.C.D. DATE 11/97
SQUAD LEADER T.P.K.
DESIGN FILE NO. /pava/89b016/pb016.dgn
IPARM FILE pb016cs1 DATE PLOTTED 20-JAN-98
PROJ. NAME MANCHESTER - WINHALL
PROJ. NO. STP-F 016-1116
SHEET 22 OF 43 SHEETS

DATUM
VERTICAL N/A
HORIZONTAL N/A