




646.41 DURABLE 100 mm YELLOW LINE
(ALL LINES WILL INCLUDE C/L BREAKS FOR
TOWN HIGHWAYS) S=SOLID, D=DASHED
LT & RT
STA. 6+910.000 - STA. 7+990.000 S - S

646.61 TEMPORARY 100 mm YELLOW LINE
(ALL LINES WILL INCLUDE C/L BREAKS FOR
TOWN HIGHWAYS) S=SOLID, D=DASHED
LT & RT
STA. 6+910.000 - STA. 7+990.000 S - S

646.40 DURABLE 100 mm WHITE LINE
(ALL LINES WILL INCLUDE EDGE LINE BREAKS
AND RADIUS FOR TOWN HIGHWAYS)
STA. 6+910.000 - STA. 7+990.000 LT & RT

646.60 TEMPORARY 100 mm WHITE LINE
(ALL LINES WILL INCLUDE EDGE LINE BREAKS
AND RADIUS FOR TOWN HIGHWAYS)
STA. 6+910.000 - STA. 7+990.000 LT & RT

675.50 REMOVING SIGNS
AS SHOWN - 6

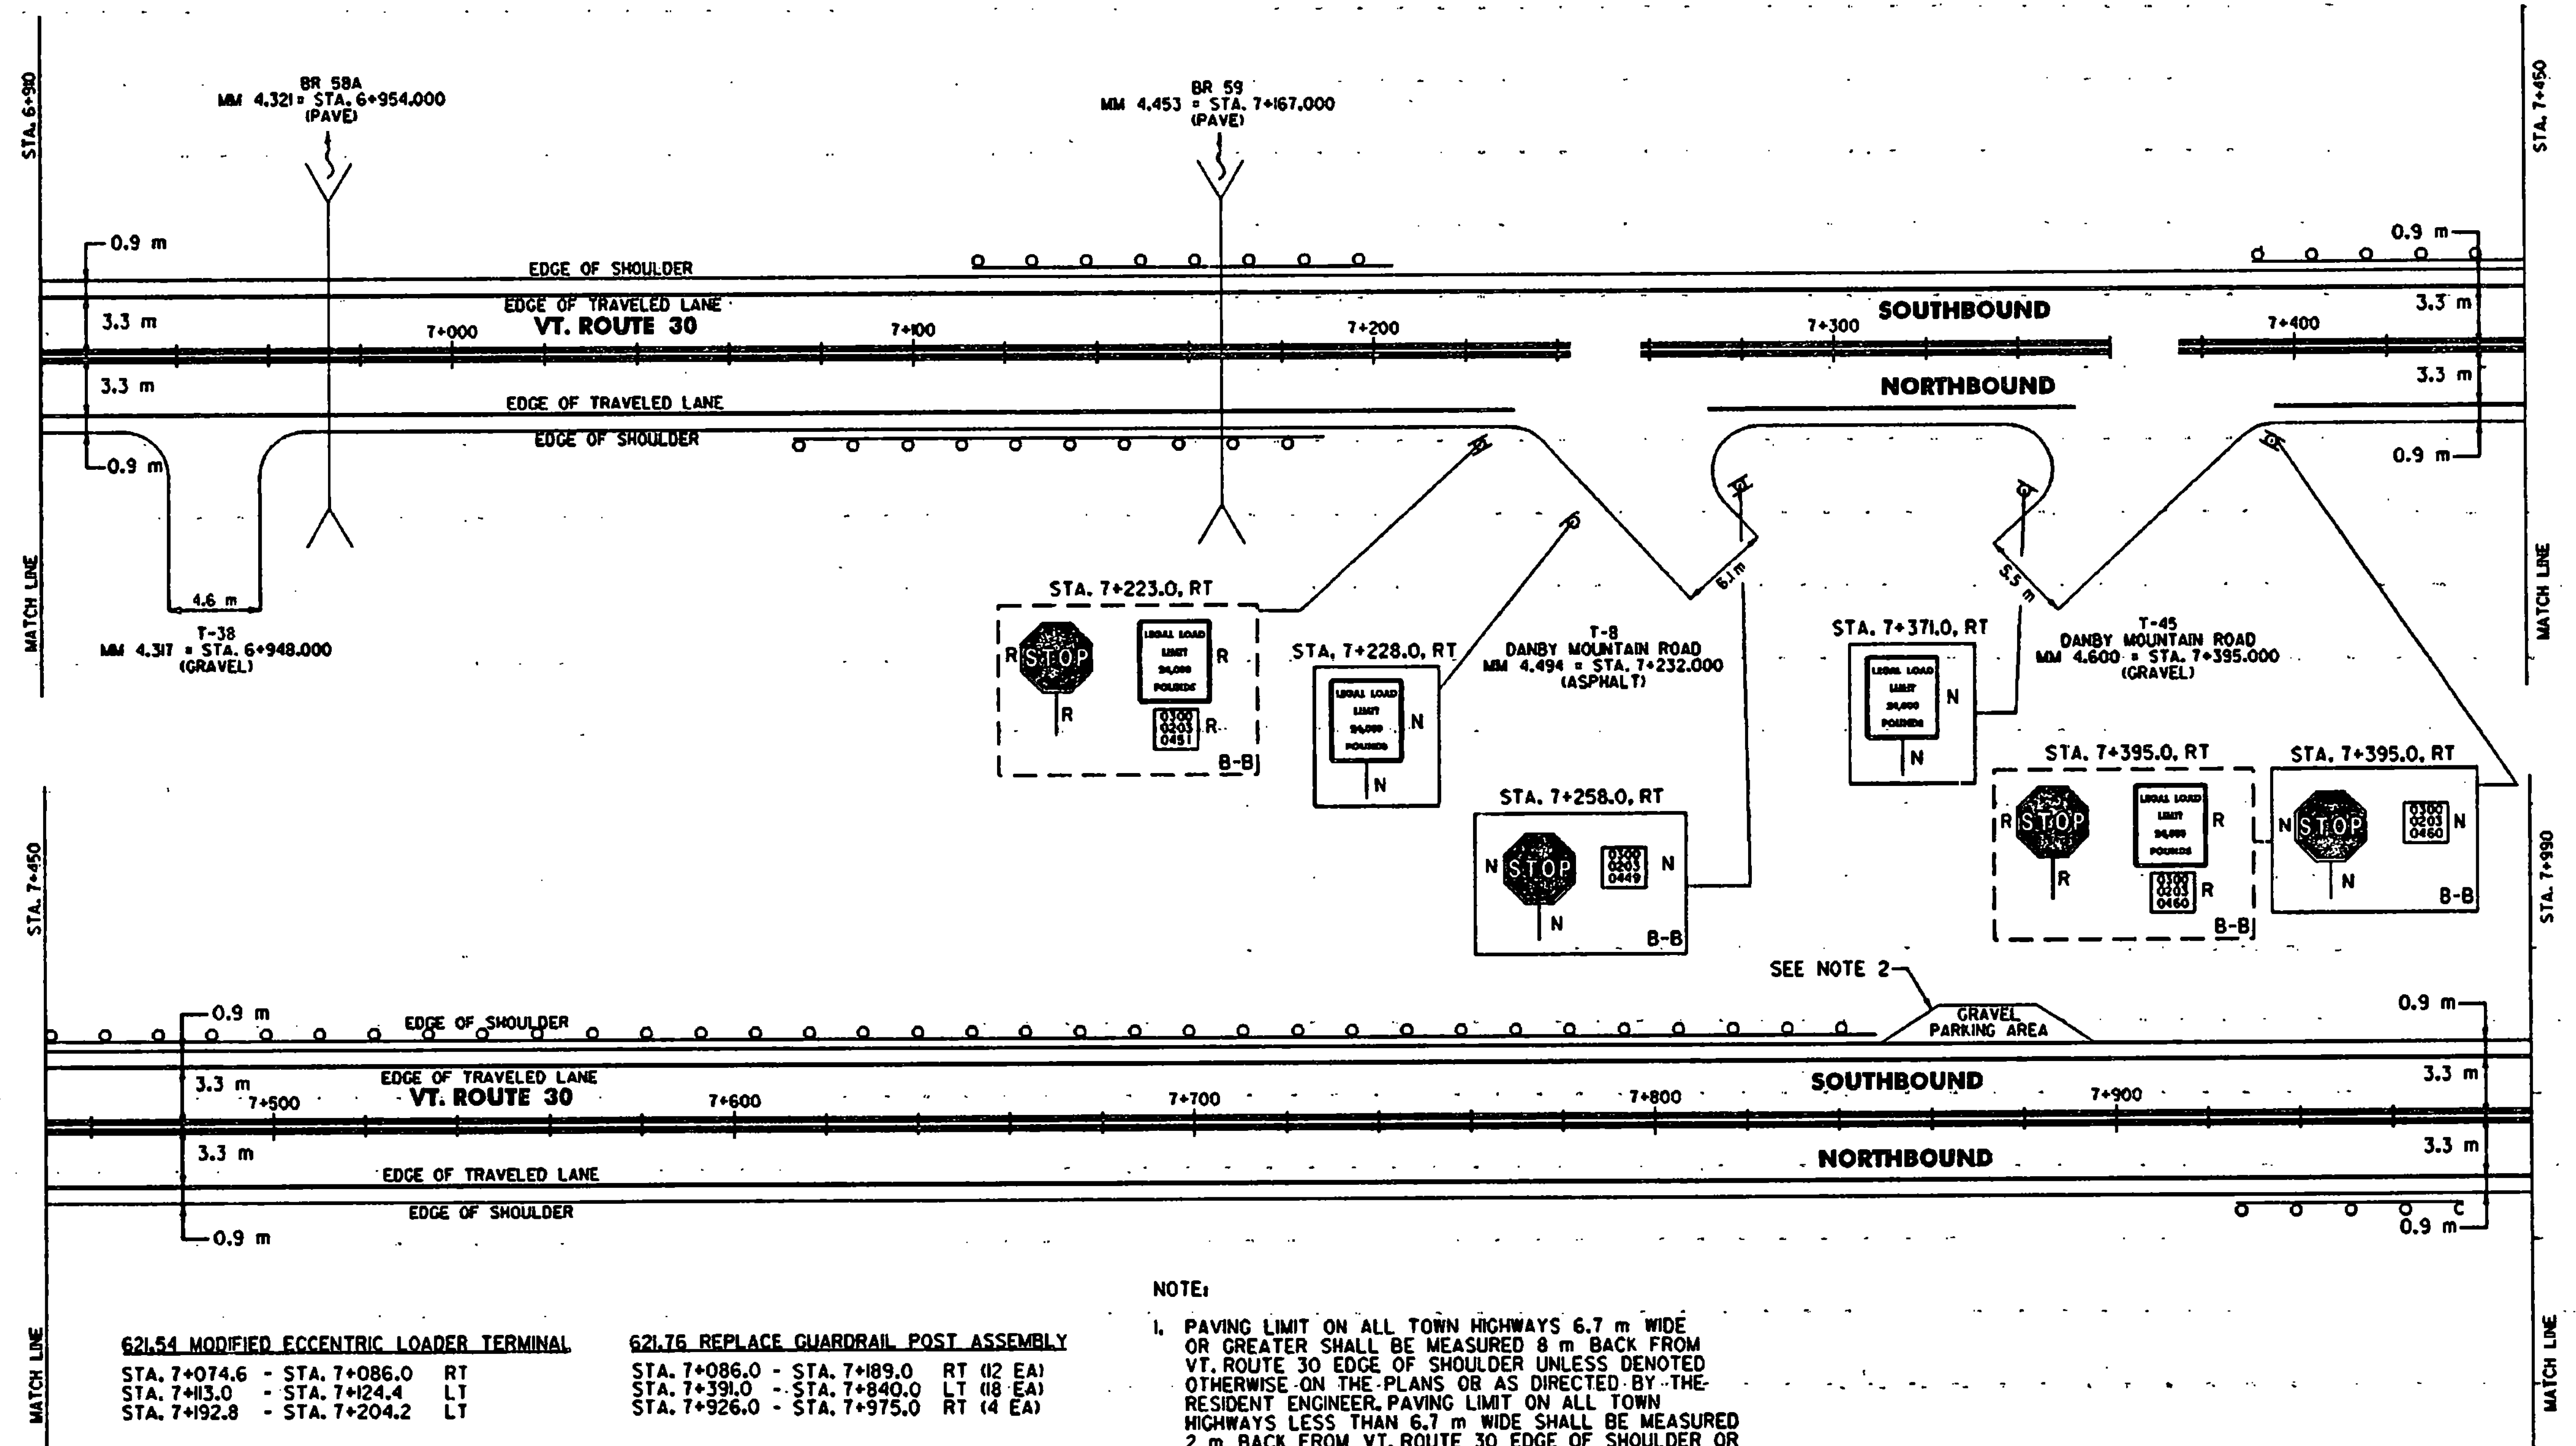

621.54 MODIFIED ECCENTRIC LOADER TERMINAL
STA. 7+074.6 - STA. 7+086.0 RT
STA. 7+113.0 - STA. 7+124.4 LT
STA. 7+192.8 - STA. 7+204.2 LT

621.75 REMOVING AND RESET GUARDRAIL
STA. 7+124.4 - STA. 7+192.8 LT (68.4 m)

621.75 REPLACE GUARDRAIL POST ASSEMBLY
STA. 7+086.0 - STA. 7+189.0 RT (12 EA)
STA. 7+391.0 - STA. 7+840.0 LT (18 EA)
STA. 7+926.0 - STA. 7+975.0 RT (4 EA)

621.77 REPLACE GUARDRAIL BEAM UNIT
STA. 7+086.0 - STA. 7+189.0 RT (6 EA)
STA. 7+391.0 - STA. 7+840.0 LT (6 EA)
STA. 7+926.0 - STA. 7+975.0 RT (2 EA)

621.80 REMOVAL AND DISPOSAL OF GUARDRAIL
STA. 7+074.0 - STA. 7+086.0 RT (12.0 m)
STA. 7+120.0 - STA. 7+124.4 LT (4.4 m)
STA. 7+192.8 - STA. 7+204.0 LT (8.2 m)

621.81 REMOVAL AND DISPOSAL OF GUIDEPOSTS
STA. 7+748.0 RT (1EA)

NOTE:

- PAVING LIMIT ON ALL TOWN HIGHWAYS 6.7 m WIDE OR GREATER SHALL BE MEASURED 8 m BACK FROM VT. ROUTE 30 EDGE OF SHOULDER UNLESS DENOTED OTHERWISE ON THE PLANS OR AS DIRECTED BY THE RESIDENT ENGINEER. PAVING LIMIT ON ALL TOWN HIGHWAYS LESS THAN 6.7 m WIDE SHALL BE MEASURED 2 m BACK FROM VT. ROUTE 30 EDGE OF SHOULDER OR AS OTHERWISE DIRECTED BY THE RESIDENT ENGINEER.
- PROVIDE A 35 mm TYPE III 1.5 m WIDE APRON FOR THE EXISTING PARKING AREA. ANY REQUIRED EXCAVATION SHALL BE PERFORMED AS DIRECTED BY THE RESIDENT ENGINEER AND PAID UNDER ITEM 608.25.

SIGN LEGEND
R= REMOVE
S= SALVAGE
N= NEW
RET= RETAIN
B-B= BACK TO BACK
EXISTING= - - -
NEW= - - -

PAVING
PROJECT
LAYOUT

SURVEYED BY	N/A	DATE	N/A
DRAWN BY	E.C.D.	DATE	11/97
SQUAD LEADER	T.P.K.		
DESIGN FILE NO.	/pave/95b022/pb022.dgn		
IPARM FILE	p5022107.f	DATE PLOTTED	20-JAN-1998
PROJ. NAME	DORSET		
PROJ. NO.	STP 9504(11)		
SHEET	38 OF 43	SHEETS	

DATUM	
VERTICAL	N/A
HORIZONTAL	N/A