


CURVE #2  
 DELTA = 5°09'34"  
 D = 0°47'45"  
 R = 7200.00'  
 T = 324.41'  
 L = 648.37'  
 NORMAL CROWN

DURABLE 4 INCH WHITE LINE (SEE OPTION ITEMS)  
 STA. 453+75 - STA. 459+75 (SOLID LT & RT)  
TEMPORARY 4 INCH WHITE LINE, PAINT  
 STA. 453+75 - STA. 459+75 (SOLID LT & RT)

DURABLE 4 INCH YELLOW LINE (SEE OPTION ITEMS)  
 STA. 453+75 - STA. 459+00 (SOLID LT, DASHED RT)  
 STA. 459+00 - STA. 459+75 (DASHED)  
TEMPORARY 4 INCH YELLOW LINE, PAINT  
 STA. 453+75 - STA. 459+00 (SOLID LT, DASHED RT)  
 STA. 459+00 - STA. 459+75 (DASHED)


REMOVING SIGNS  
 AS SHOWN - 1

ERECTING SALVAGED SIGNS  
 AS SHOWN - 1

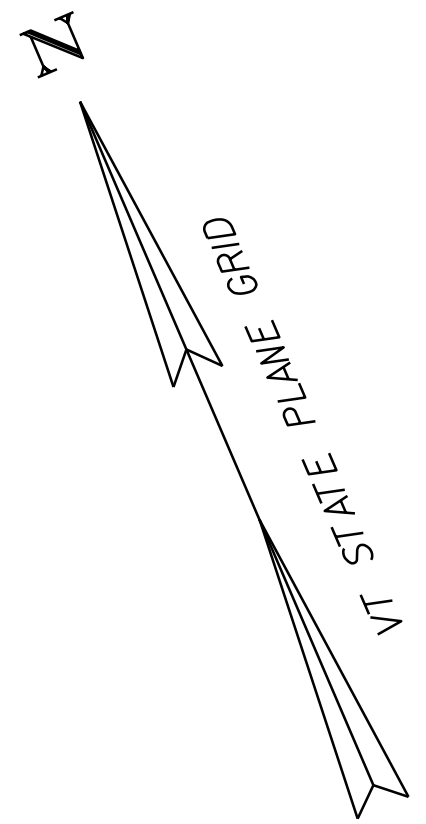

MATCHLINE STA. 453+75 - SEE PREVIOUS SHEET

MATCHLINE STA. 459+75 - SEE NEXT SHEET

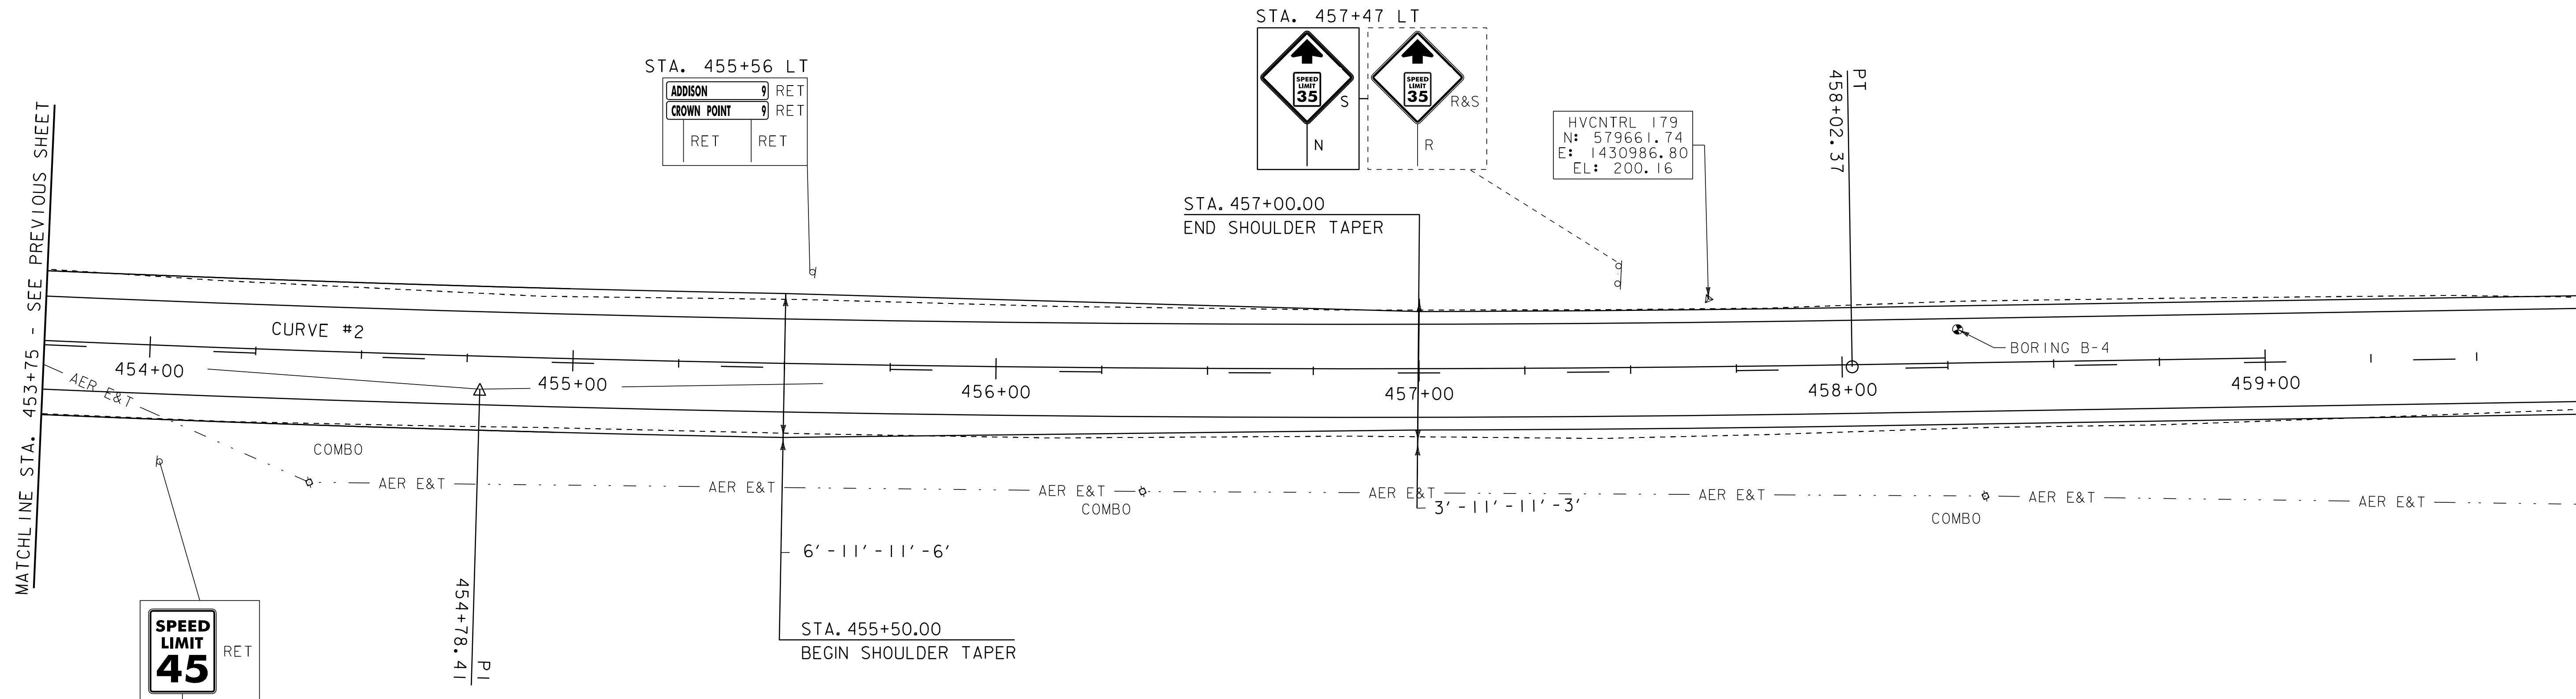

**ENVIRONMENTALLY SENSITIVE LOCATIONS:**

NO.	LIMITS	POS.	TYPE
1.	STA. 453+75 - STA. 459+75	RT	EM - WET MEADOW

**KEY:**  
 EM - EMERGENT WETLAND  
 FO - FORESTED WETLAND  
 SS - SCRUB-SHRUB WETLAND


**LEGEND**

- SIGN
- HYDRANT
- MANHOLE
- GATE VALVE
- GAS PIPELINE MARKER
- CATCH BASIN / DROP INLET
- CURB INLET
- ⊙ BORING LOCATION
- ⊙ MAILBOX
- ⊙ UTILITY POLE
- ⊙ FLUSHING BASIN

**SIGN LEGEND**

- R = REMOVE
- R&S = REMOVE AND SALVAGE
- RET = RETAIN
- S = SALVAGE
- N = NEW
- B-B = BACK TO BACK

DATUM	NAVD 88
	NAD 83

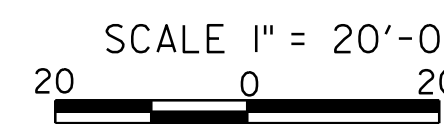

**PROJECT LAYOUT SHEET 3**

PROJECT NAME: ADDISON - NEW HAVEN

PROJECT NUMBER: STP 9632(1)

FILE NAME: p95B076.dgn

PROJECT LEADER: CDL

DESIGNED BY: SJL

PLOT FILE: p95B076\_26.t

PLOT DATE: 3/13/2012

DRAWN BY: SJL

CHECKED BY: EPD

SHEET 26 OF 186