

STONE FILL, TYPE I
STA. 505+50 - STA. 506+25 LT

GRUBBING MATERIAL
STA. 505+50 - STA. 506+25 LT

GEOTEXTILE FOR SILT FENCE
STA. 505+50 - STA. 506+25 LT

GEOTEXTILE UNDER STONE FILL
STA. 505+50 - STA. 506+25 LT

DURABLE 4 INCH WHITE LINE (SEE OPTION ITEMS)
STA. 505+50 - STA. 511+50 (SOLID LT & RT)

TEMPORARY 4 INCH WHITE LINE, PAINT
STA. 505+50 - STA. 511+50 (SOLID LT & RT)





REMOVING SIGNS
AS SHOWN - 2

ERECTING SALVAGED SIGNS
AS SHOWN - 2

RELOCATE MAILBOX, SINGLE SUPPORT
STA. 509+48 RT
STA. 510+61 RT

DURABLE 4 INCH YELLOW LINE (SEE OPTION ITEMS)
STA. 505+50 - STA. 511+50 (DASHED LT, SOLID RT)


TEMPORARY 4 INCH YELLOW LINE, PAINT
STA. 505+50 - STA. 511+50 (DASHED LT, SOLID RT)

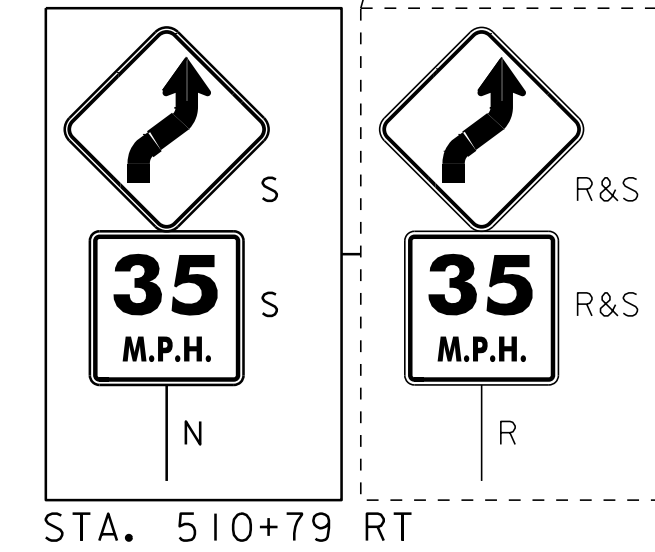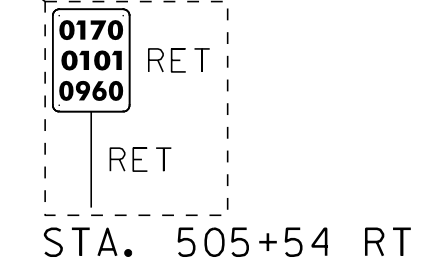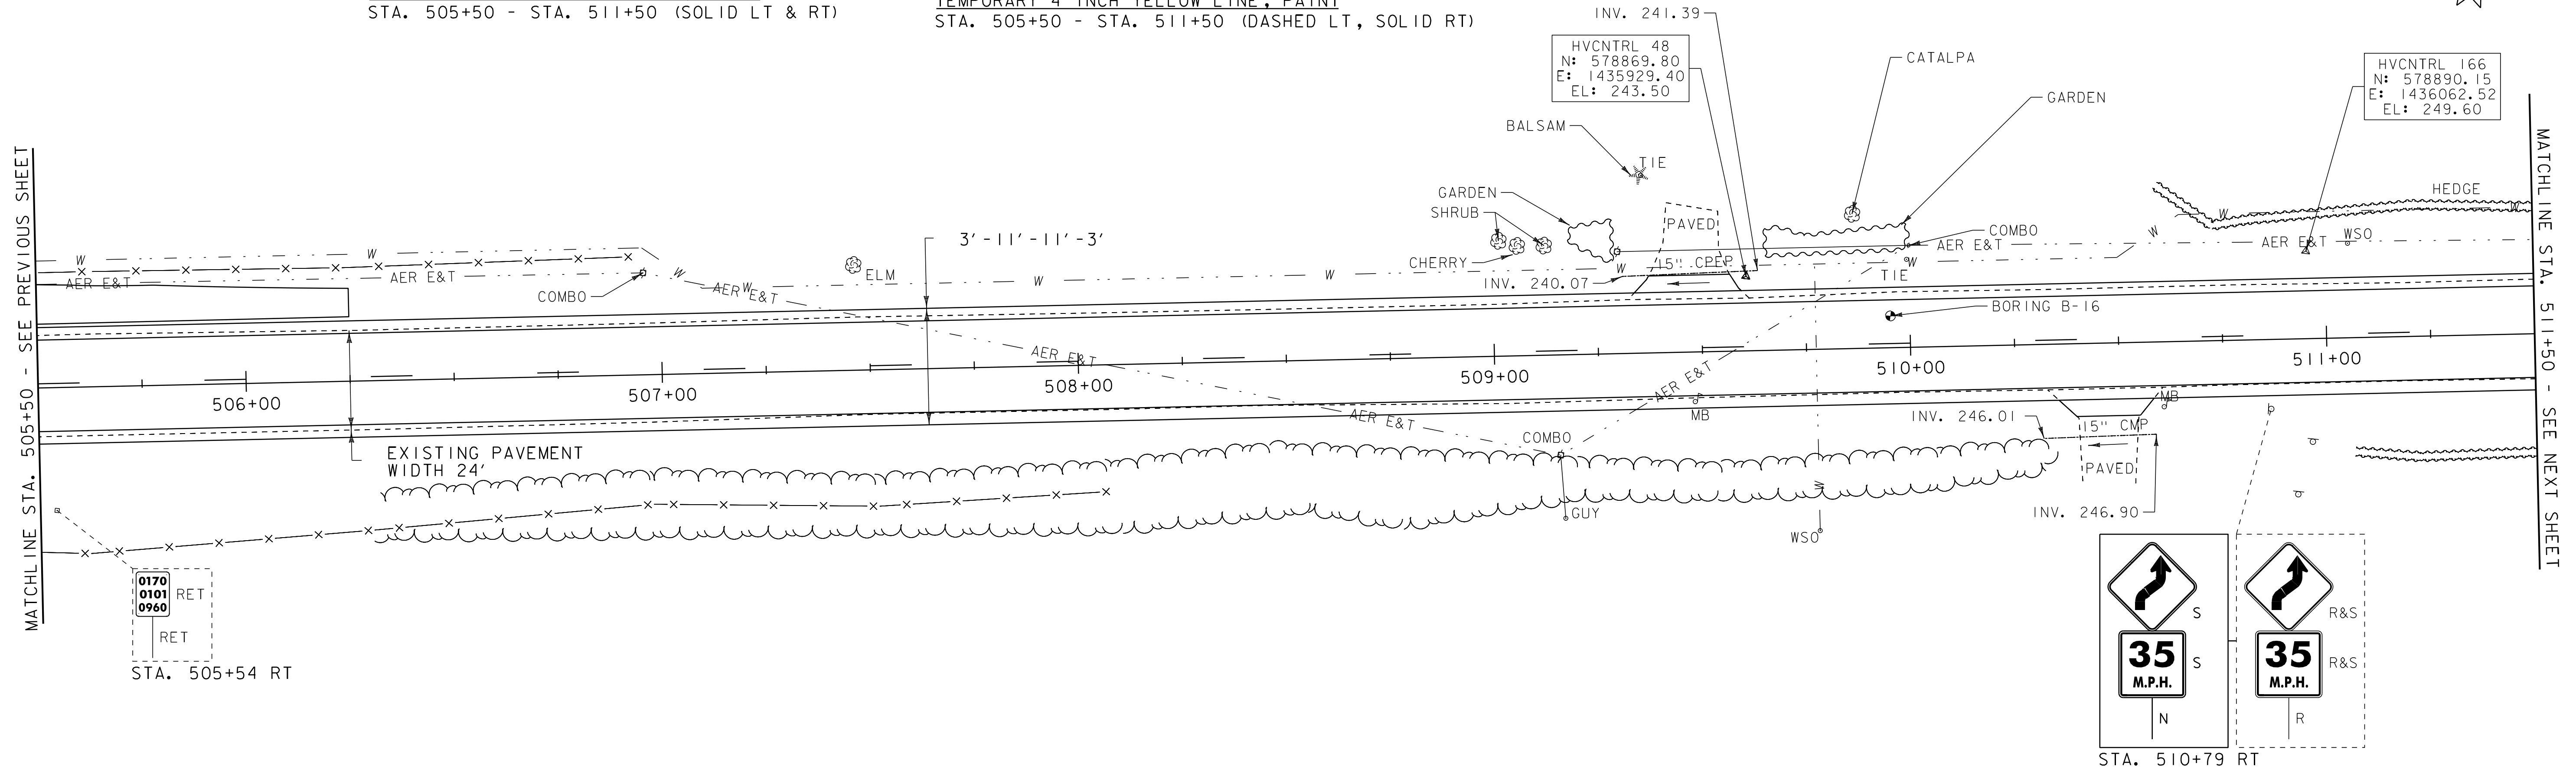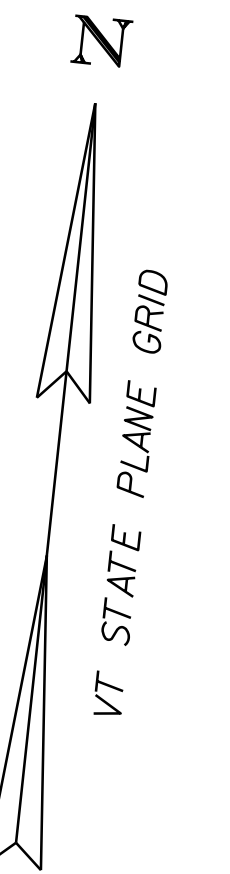

- LEGEND**
- SIGN
 - HYDRANT
 - MANHOLE
 - GATE VALVE
 - GAS PIPELINE MARKER
 - CATCH BASIN / DROP INLET
 - CURB INLET
 - BORING LOCATION
 - MAILBOX
 - UTILITY POLE
 - FLUSHING BASIN

- SIGN LEGEND**
- R = REMOVE
 - R&S = REMOVE AND SALVAGE
 - RET = RETAIN
 - S = SALVAGE
 - N = NEW
 - B-B = BACK TO BACK

DATUM
NAVD 88
NAD 83

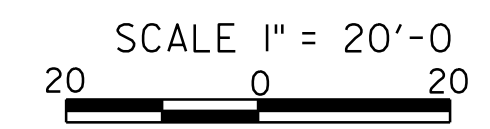

| | |
|--------------------------------|-----------------------------------|
| PROJECT LAYOUT SHEET 12 | PROJECT NAME: ADDISON - NEW HAVEN |
| | PROJECT NUMBER: STP 9632(1) |
| | FILE NAME: p95B076.dgn |
| | PLOT DATE: 3/13/2012 |
| PROJECT LEADER: CDL | DRAWN BY: SJL |
| DESIGNED BY: SJL | CHECKED BY: EPD |
| PLOT FILE: p95B076_35.1 | SHEET 35 OF 186 |