

DURABLE 4 INCH WHITE LINE (SEE OPTION ITEMS)
STA. 534+25 - STA. 540+25 (SOLID LT & RT)


DURABLE 4 INCH YELLOW LINE (SEE OPTION ITEMS)
STA. 534+25 - STA. 540+25 (SOLID LT & RT)

REMOVING SIGNS
AS SHOWN - 1

TEMPORARY 4 INCH WHITE LINE, PAINT
STA. 534+25 - STA. 540+25 (SOLID LT & RT)

TEMPORARY 4 INCH YELLOW LINE, PAINT
STA. 534+25 - STA. 540+25 (SOLID LT & RT)

ERECTING SALVAGED SIGNS
AS SHOWN - 1

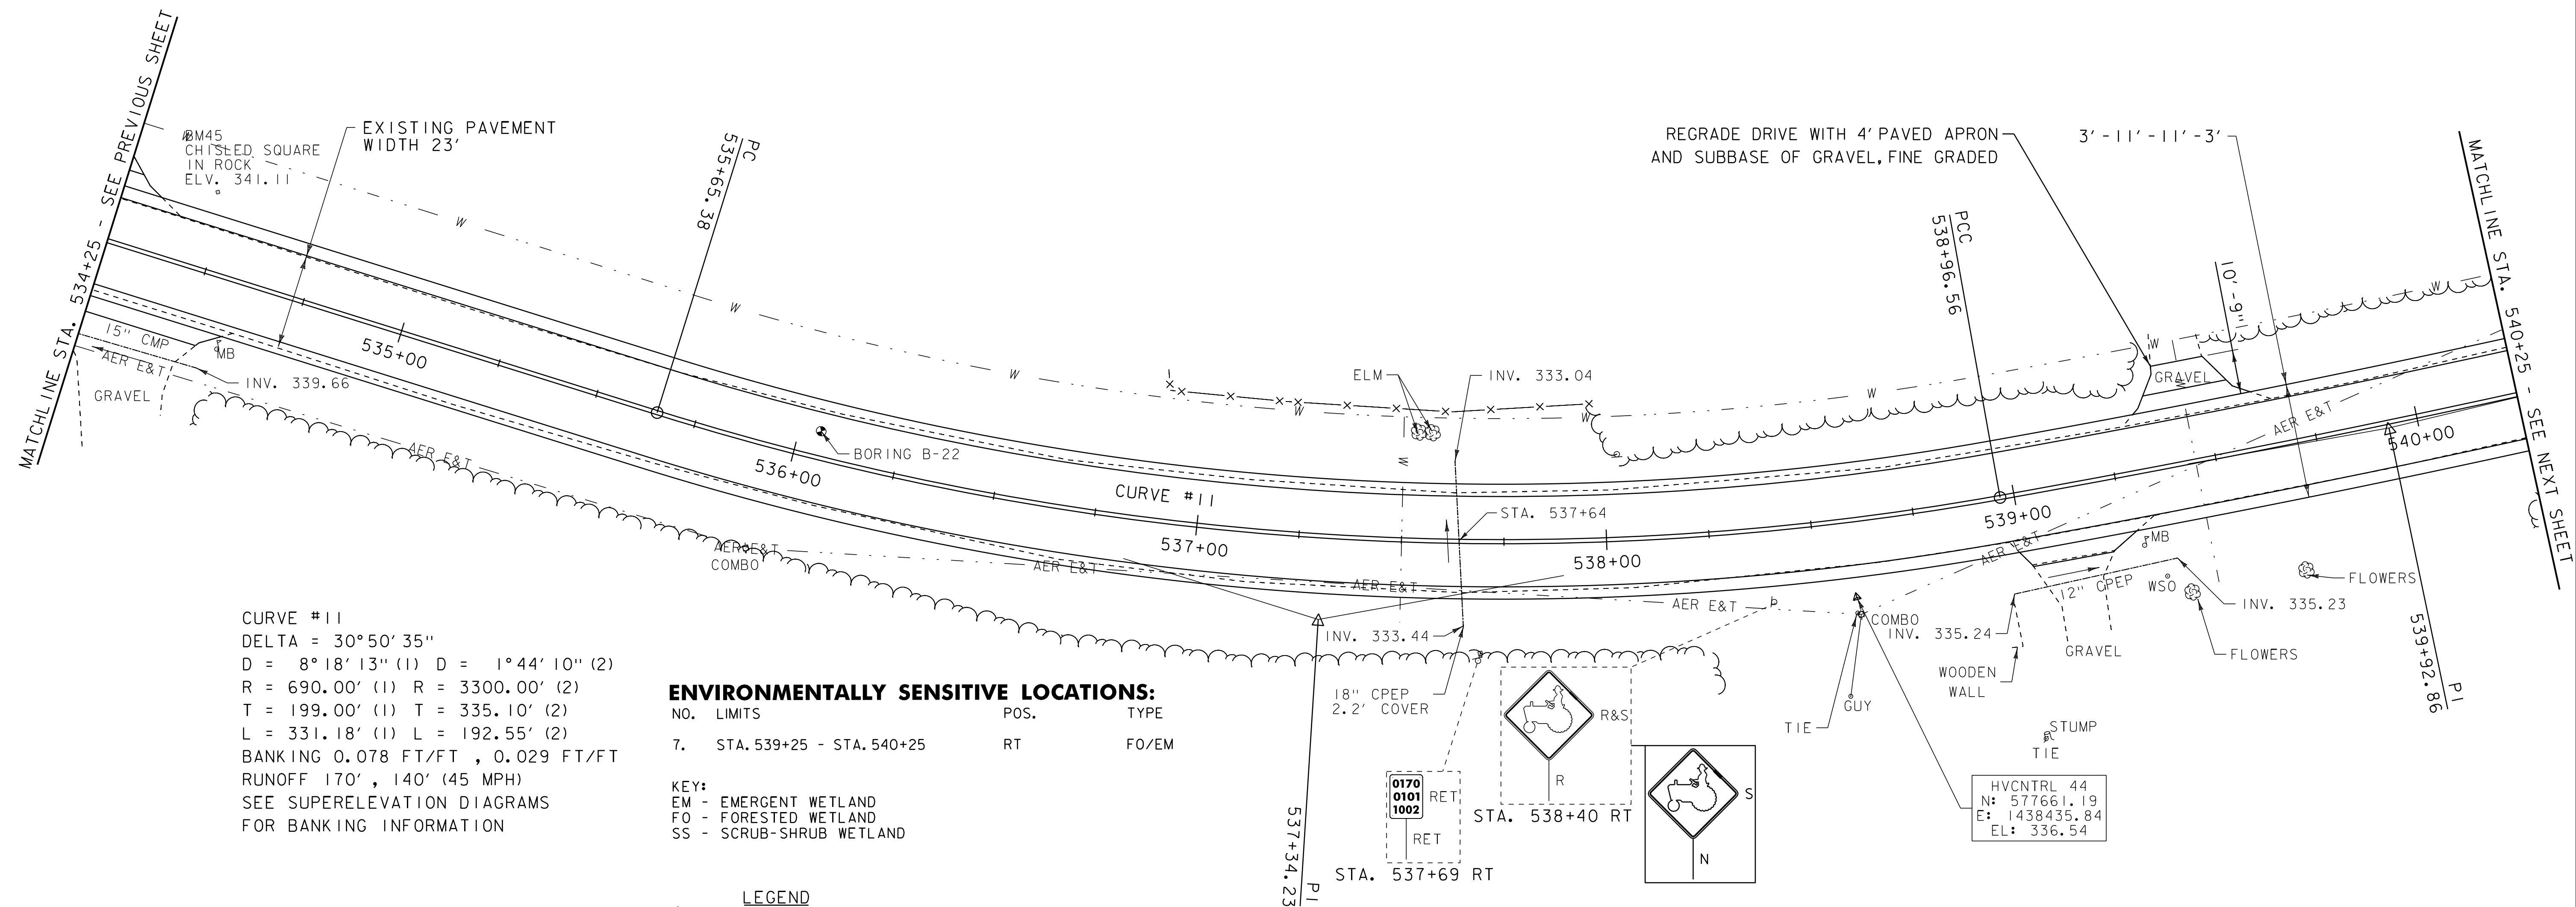

CURVE #11
DELTA = 30°50'35"
D = 8°18'13" (1) D = 1°44'10" (2)
R = 690.00' (1) R = 3300.00' (2)
T = 199.00' (1) T = 335.10' (2)
L = 331.18' (1) L = 192.55' (2)
BANKING 0.078 FT/FT , 0.029 FT/FT
RUNOFF 170' , 140' (45 MPH)
SEE SUPERELEVATION DIAGRAMS
FOR BANKING INFORMATION

ENVIRONMENTALLY SENSITIVE LOCATIONS:

NO.	LIMITS	POS.	TYPE
7.	STA. 539+25 - STA. 540+25	RT	FO/EM

KEY:
EM - EMERGENT WETLAND
FO - FORESTED WETLAND
SS - SCRUB-SHRUB WETLAND

- LEGEND**
- SIGN
 - HYDRANT
 - MANHOLE
 - GATE VALVE
 - GAS PIPELINE MARKER
 - CATCH BASIN / DROP INLET
 - CURB INLET
 - BORING LOCATION
 - MAILBOX
 - UTILITY POLE
 - FLUSHING BASIN

- SIGN LEGEND**
- R = REMOVE
 - R&S = REMOVE AND SALVAGE
 - RET = RETAIN
 - S = SALVAGE
 - N = NEW
 - B-B = BACK TO BACK

DATUM
NAVD 88
NAD 83

SCALE 1" = 20'-0"
20 0 20

PROJECT LAYOUT SHEET 17

PROJECT NAME: ADDISON - NEW HAVEN
PROJECT NUMBER: STP 9632(1)

FILE NAME: p95B076.dgn
PROJECT LEADER: CDL
DESIGNED BY: SJL
PLOT FILE: p95B076_40.i

PLOT DATE: 3/13/2012
DRAWN BY: SJL
CHECKED BY: EPD
SHEET 40 OF 186