

DURABLE 4 INCH WHITE LINE (SEE OPTION ITEMS)
STA. 540+25 - STA. 545+75 (SOLID LT & RT)

TEMPORARY 4 INCH WHITE LINE, PAINT
STA. 540+25 - STA. 545+75 (SOLID LT & RT)

STONE FILL, TYPE I
STA. 543+25 - STA. 543+75 LT

GRUBBING MATERIAL
STA. 543+25 - STA. 543+75 LT

GEOTEXTILE FOR SILT FENCE
STA. 543+25 - STA. 543+75 LT

GEOTEXTILE UNDER STONE FILL
STA. 543+25 - STA. 543+75 LT

DURABLE 4 INCH YELLOW LINE (SEE OPTION ITEMS)
STA. 540+25 - STA. 545+75 (SOLID LT & RT)





TEMPORARY 4 INCH YELLOW LINE, PAINT
STA. 540+25 - STA. 545+75 (SOLID LT & RT)

RELOCATE MAILBOX, SINGLE SUPPORT
STA. 541+80 RT
STA. 542+68 RT

REMOVING SIGNS
AS SHOWN - 3

ERECTING SALVAGED SIGNS
AS SHOWN - 3

CURVE #12
DELTA = 1°16'17"
D = 0°28'39"
R = 12000.00'
T = 133.14'
L = 266.27'
NORMAL CROWN

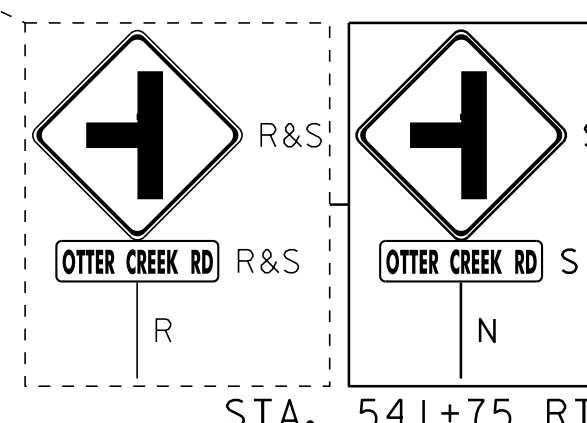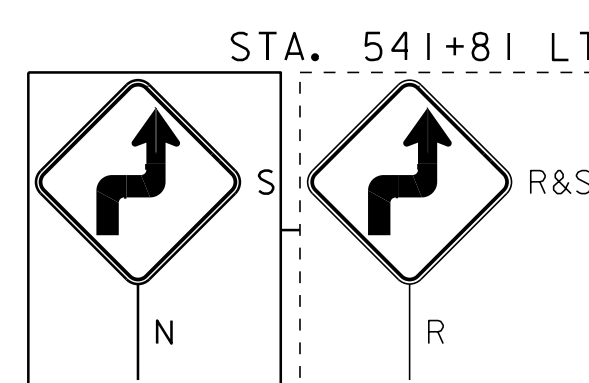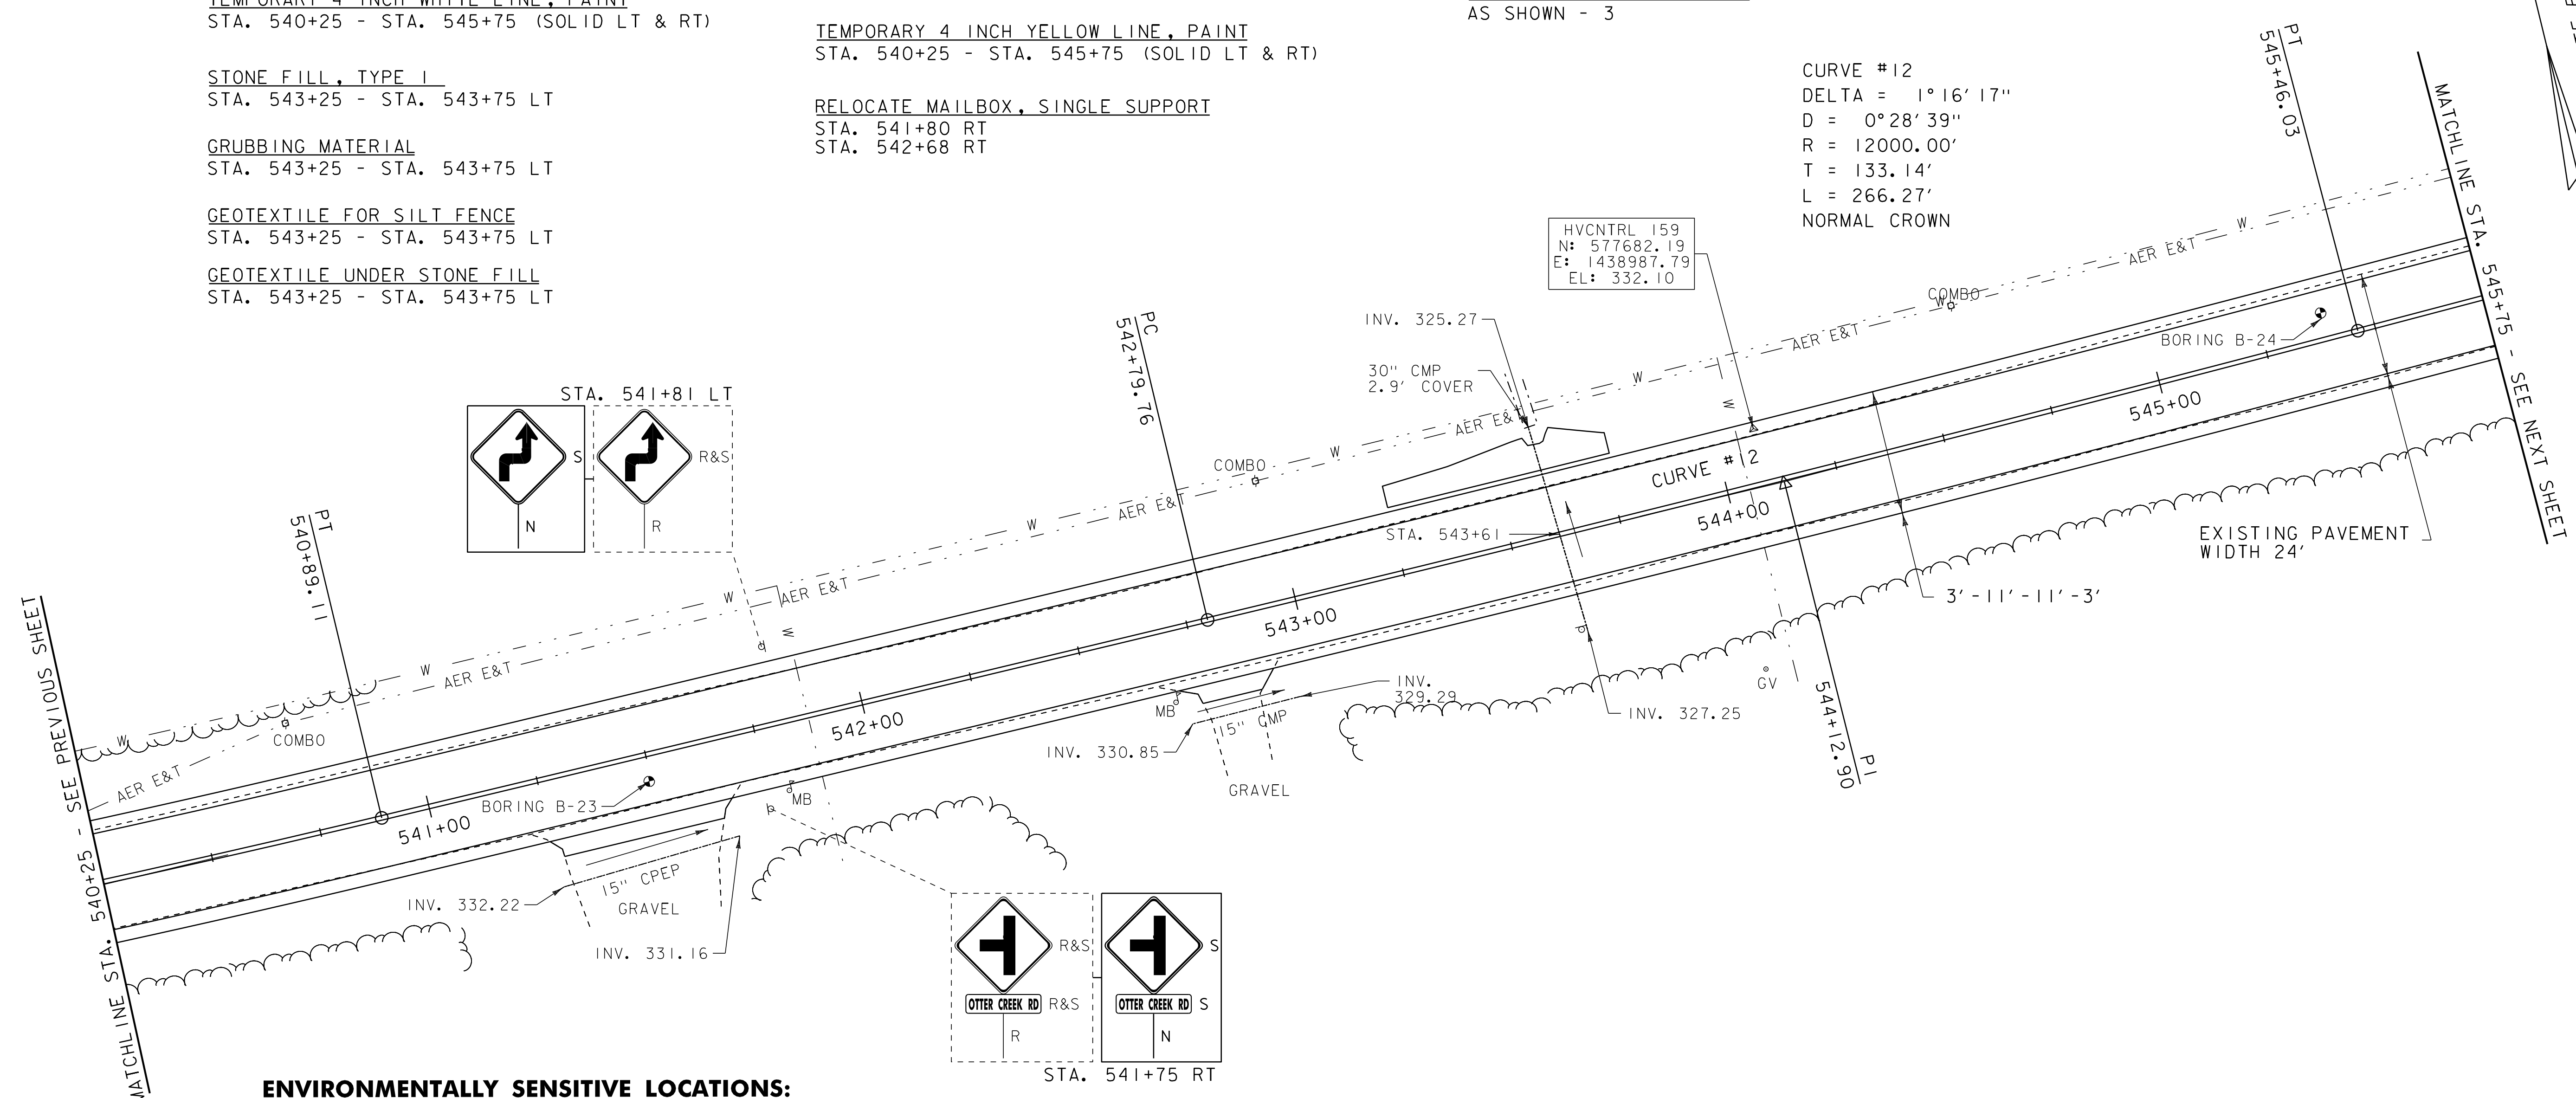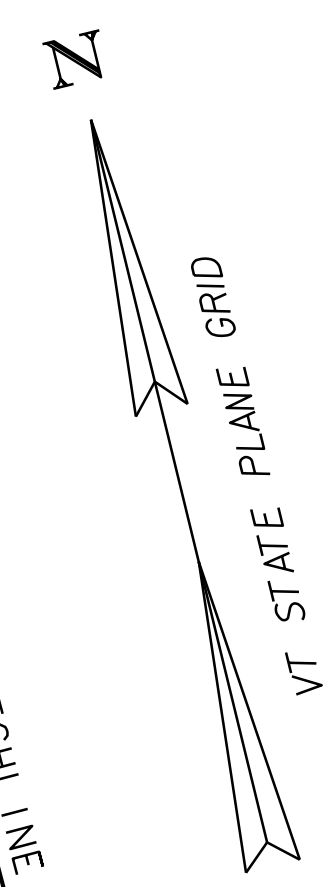

ENVIRONMENTALLY SENSITIVE LOCATIONS:


NO.	LIMITS	POS.	TYPE
7.	STA. 540+25 - STA. 541+25	RT	FO/EM
8.	STA. 541+75 - STA. 542+75	RT	FO/EM

KEY:
EM - EMERGENT WETLAND
FO - FORESTED WETLAND
SS - SCRUB-SHRUB WETLAND

- LEGEND**
- SIGN
 - HYDRANT
 - MANHOLE
 - GATE VALVE
 - GAS PIPELINE MARKER
 - CATCH BASIN / DROP INLET
 - CURB INLET
 - BORING LOCATION
 - MAILBOX
 - UTILITY POLE
 - FLUSHING BASIN

- SIGN LEGEND**
- R = REMOVE
 - R&S = REMOVE AND SALVAGE
 - RET = RETAIN
 - S = SALVAGE
 - N = NEW
 - B-B = BACK TO BACK

DATUM	NAVD 88
	NAD 83

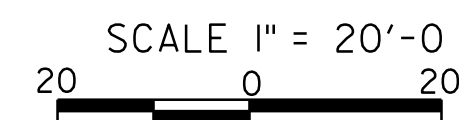

PROJECT LAYOUT SHEET 18

PROJECT NAME: ADDISON - NEW HAVEN
PROJECT NUMBER: STP 9632(1)

FILE NAME: p95B076.dgn
PROJECT LEADER: CDL
DESIGNED BY: SJL
PLOT FILE: p95B076_41.I

PLOT DATE: 3/13/2012
DRAWN BY: SJL
CHECKED BY: EPD
SHEET 41 OF 186