

CURVE #31
 DELTA = 0°20'20"
 D = 0°17'11"
 R = 20000.00'
 T = 59.15'
 L = 118.31'
 NORMAL CROWN



DURABLE 4 INCH WHITE LINE (SEE OPTION ITEMS)
 STA. d 148+50 - STA. d 154+50 (SOLID LT & RT)

TEMPORARY 4 INCH WHITE LINE, PAINT
 STA. d 148+50 - STA. d 154+50 (SOLID LT & RT)

DURABLE 4 INCH YELLOW LINE (SEE OPTION ITEMS)
 STA. d 148+50 - STA. d 154+50 (SOLID LT & RT)


TEMPORARY 4 INCH YELLOW LINE, PAINT
 STA. d 148+50 - STA. d 154+50 (SOLID LT & RT)

RELOCATE MAILBOX, SINGLE SUPPORT
 STA. d 150+64 RT

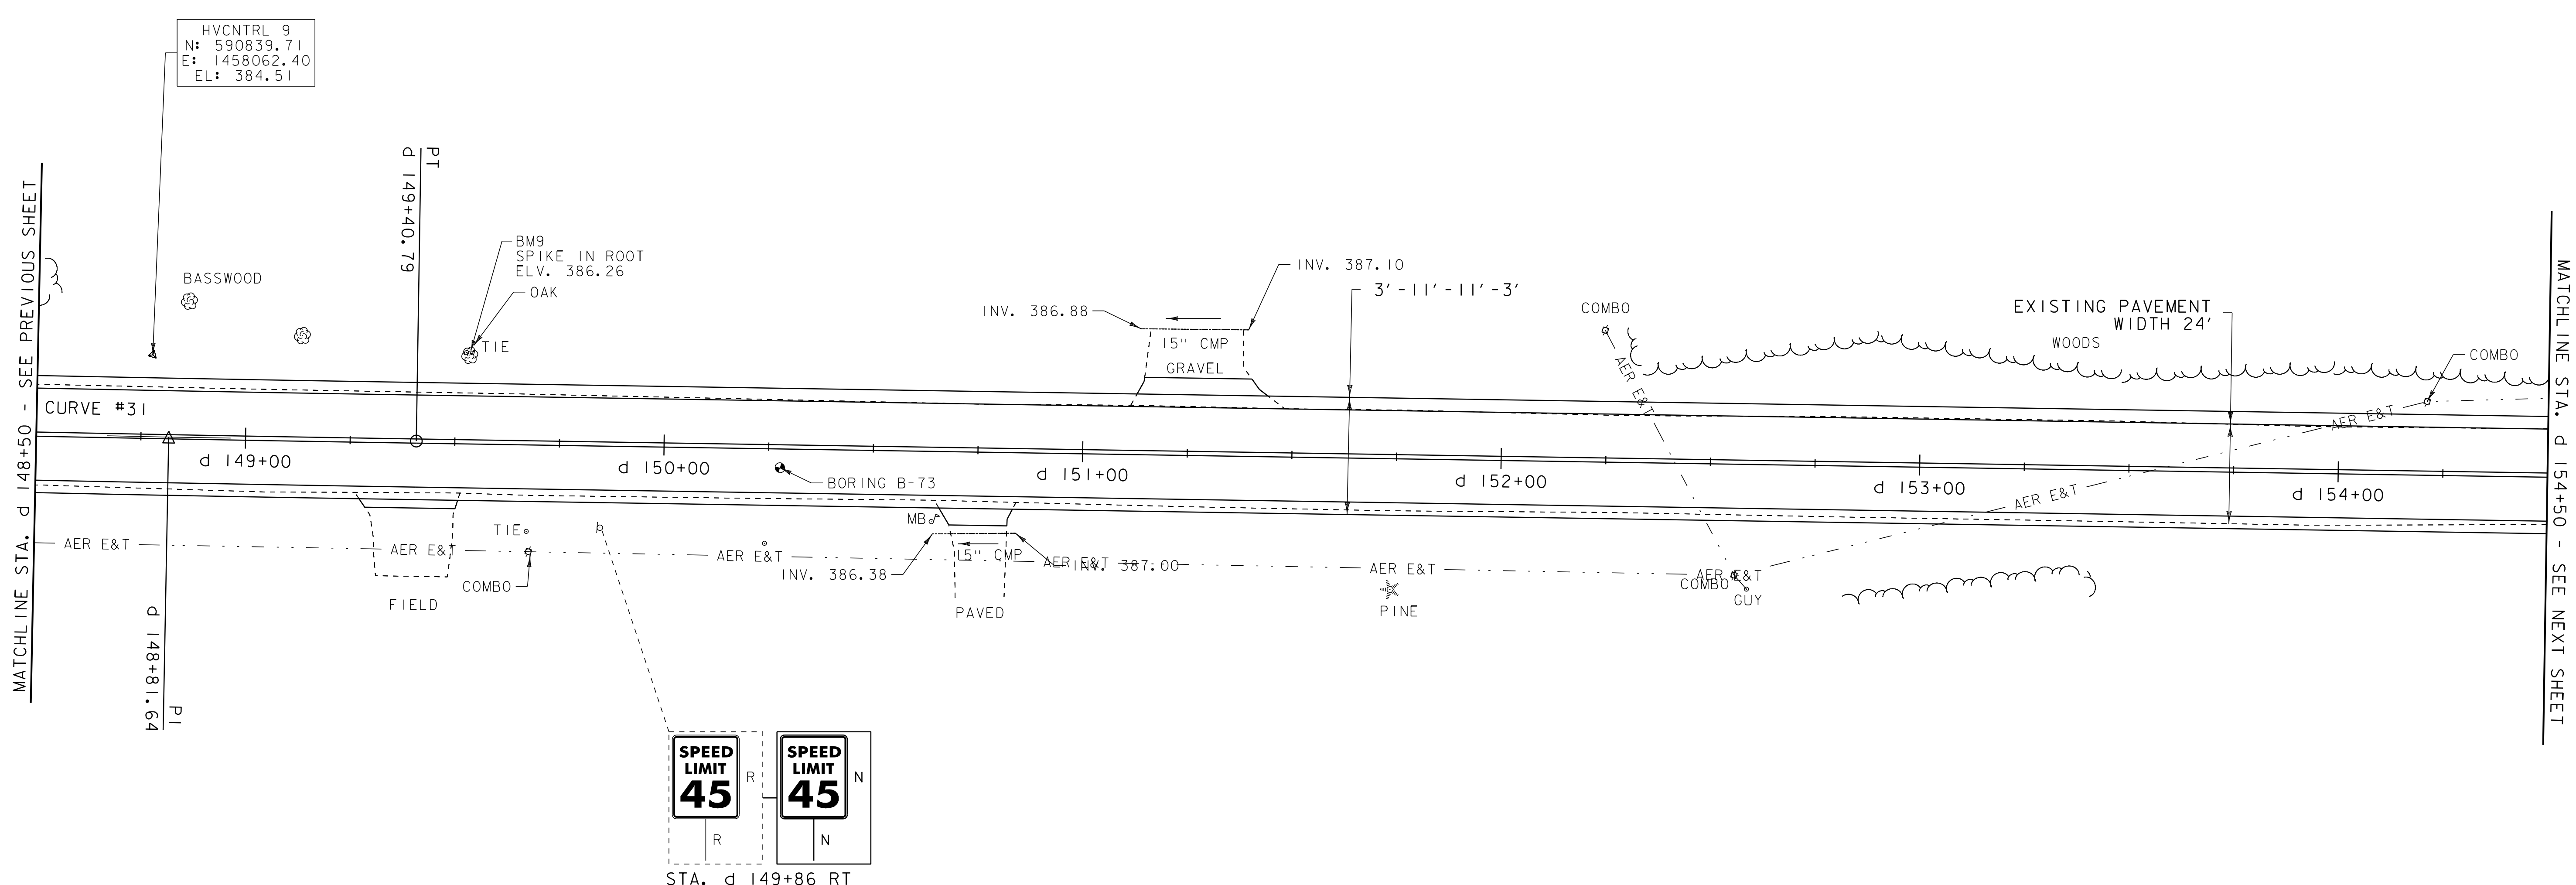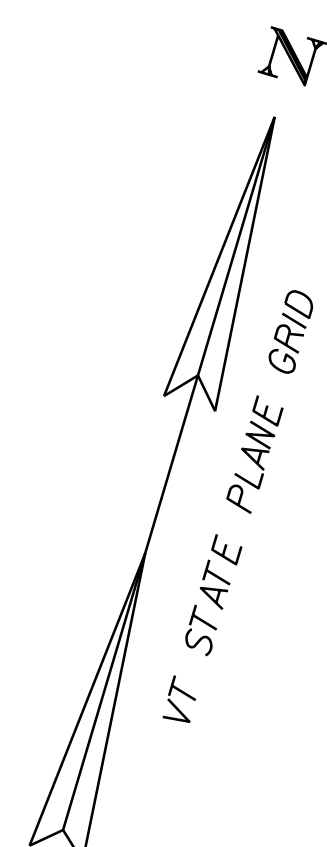

MATCHLINE STA. d 148+50 - SEE PREVIOUS SHEET

MATCHLINE STA. d 154+50 - SEE NEXT SHEET

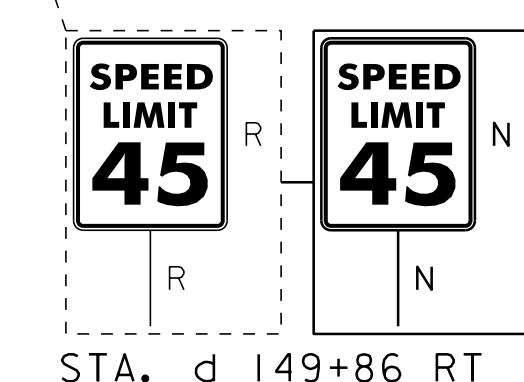


REMOVING SIGNS
 AS SHOWN - 1

- LEGEND**
- SIGN
 - HYDRANT
 - MANHOLE
 - GATE VALVE
 - GAS PIPELINE MARKER
 - CATCH BASIN / DROP INLET
 - CURB INLET
 - BORING LOCATION
 - MAILBOX
 - UTILITY POLE
 - FLUSHING BASIN

- SIGN LEGEND**
- R = REMOVE
 - R&S = REMOVE AND SALVAGE
 - RET = RETAIN
 - S = SALVAGE
 - N = NEW
 - B-B = BACK TO BACK

DATUM
 NAVD 88
 NAD 83

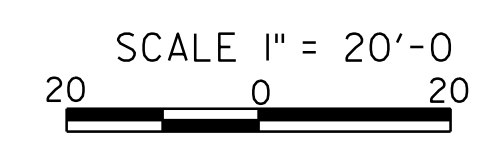

PROJECT LAYOUT SHEET 63	PROJECT NAME: ADDISON - NEW HAVEN	PLOT DATE: 3/13/2012
	PROJECT NUMBER: STP 9632(1)	DRAWN BY: SJL
	FILE NAME: p95B076.dgn	CHECKED BY: EPD
	PROJECT LEADER: CDL	SHEET 86 OF 186