

DURABLE 4 INCH WHITE LINE (SEE OPTION ITEMS)
 STA. d 177+50 - STA. d 182+13 (SOLID LT & RT)

DURABLE 4 INCH YELLOW LINE (SEE OPTION ITEMS)
 STA. d 177+50 - STA. d 182+13 (SOLID LT & RT)


TEMPORARY 4 INCH WHITE LINE, PAINT
 STA. d 177+50 - STA. d 182+13 (SOLID LT & RT)

TEMPORARY 4 INCH YELLOW LINE, PAINT
 STA. d 177+50 - STA. d 182+13 (SOLID LT & RT)

ENVIRONMENTALLY SENSITIVE LOCATIONS:

NO.	LIMITS	POS.	TYPE
36.	STA. d 179+75 - STA. d 182+50	RT	EM
37.	STA. d 179+00 - STA. d 182+00	LT	EM

KEY:
 EM - EMERGENT WETLAND
 FO - FORESTED WETLAND
 SS - SCRUB-SHRUB WETLAND

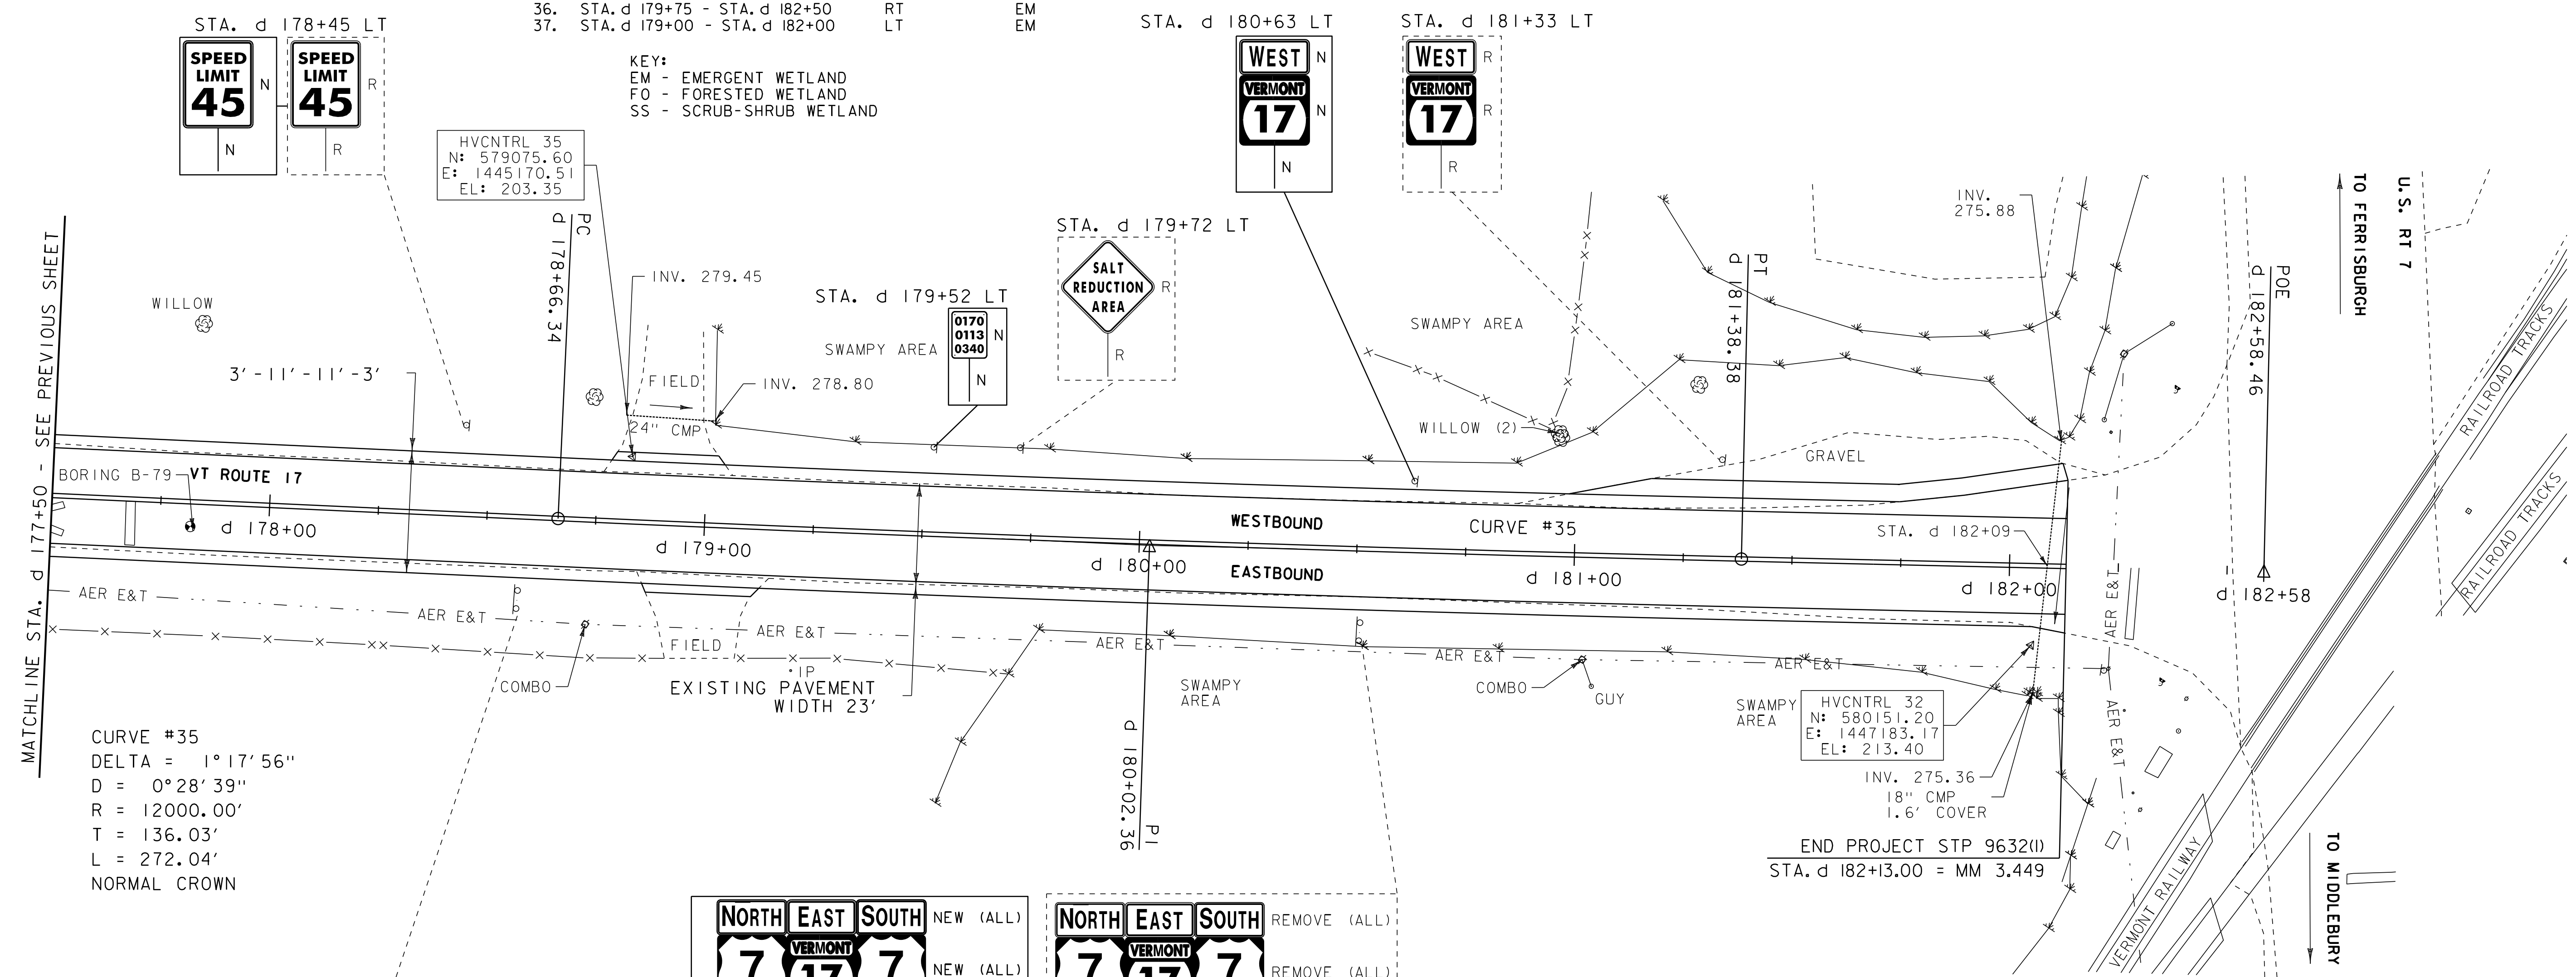

CURVE #35
 DELTA = 1° 17' 56"
 D = 0° 28' 39"
 R = 12000.00'
 T = 136.03'
 L = 272.04'
 NORMAL CROWN

HVCNTRL 35
 N: 579075.60
 E: 1445170.51
 EL: 203.35

HVCNTRL 32
 N: 580151.20
 E: 1447183.17
 EL: 213.40
 INV. 275.36
 18" CMP
 1.6' COVER

END PROJECT STP 9632(I)
 STA. d 182+13.00 = MM 3.449

← Ferrisburgh 7	N	← FERRISBURGH 7	R
← Burlington 30	N	← BURLINGTON 30	R
Bristol 5 →	N	BRISTOL 5 →	R
Middlebury 8 →	N	MIDDLEBURY 8 →	R
Rutland 40 →	N	RUTLAND 40 →	R
	N		R

STA. d 178+59 RT

NORTH	EAST	SOUTH	NEW (ALL)
7	17	7	NEW (ALL)
←	→	→	NEW (ALL)
	N		N

NORTH	EAST	SOUTH	REMOVE (ALL)
7	17	7	REMOVE (ALL)
←	→	→	REMOVE (ALL)
	R		R


STA. d 180+53 RT

- LEGEND**
- SIGN
 - HYDRANT
 - MANHOLE
 - GATE VALVE
 - GAS PIPELINE MARKER
 - CATCH BASIN / DROP INLET
 - CURB INLET
 - ⊕ BORING LOCATION
 - ⊕ MAILBOX
 - ⊕ UTILITY POLE
 - ⊕ FLUSHING BASIN
 - ⊕ WET AREA

- SIGN LEGEND**
- R = REMOVE
 - R&S = REMOVE AND SALVAGE
 - RET = RETAIN
 - S = SALVAGE
 - N = NEW
 - B-B = BACK TO BACK

REMOVING SIGNS
 AS SHOWN - 18

DATUM
 NAVD 88
 NAD 83

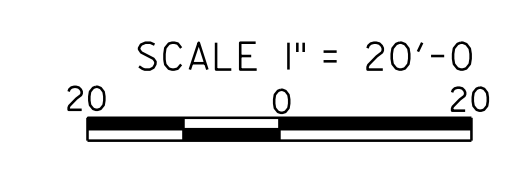

PROJECT LAYOUT SHEET 68	PROJECT NAME: ADDISON - NEW HAVEN	PLOT DATE: 3/13/2012
	PROJECT NUMBER: STP 9632(I)	DRAWN BY: SJL
	FILE NAME: p95B076.dgn	CHECKED BY: EPD
	PROJECT LEADER: CDL	SHEET 91 OF 186