


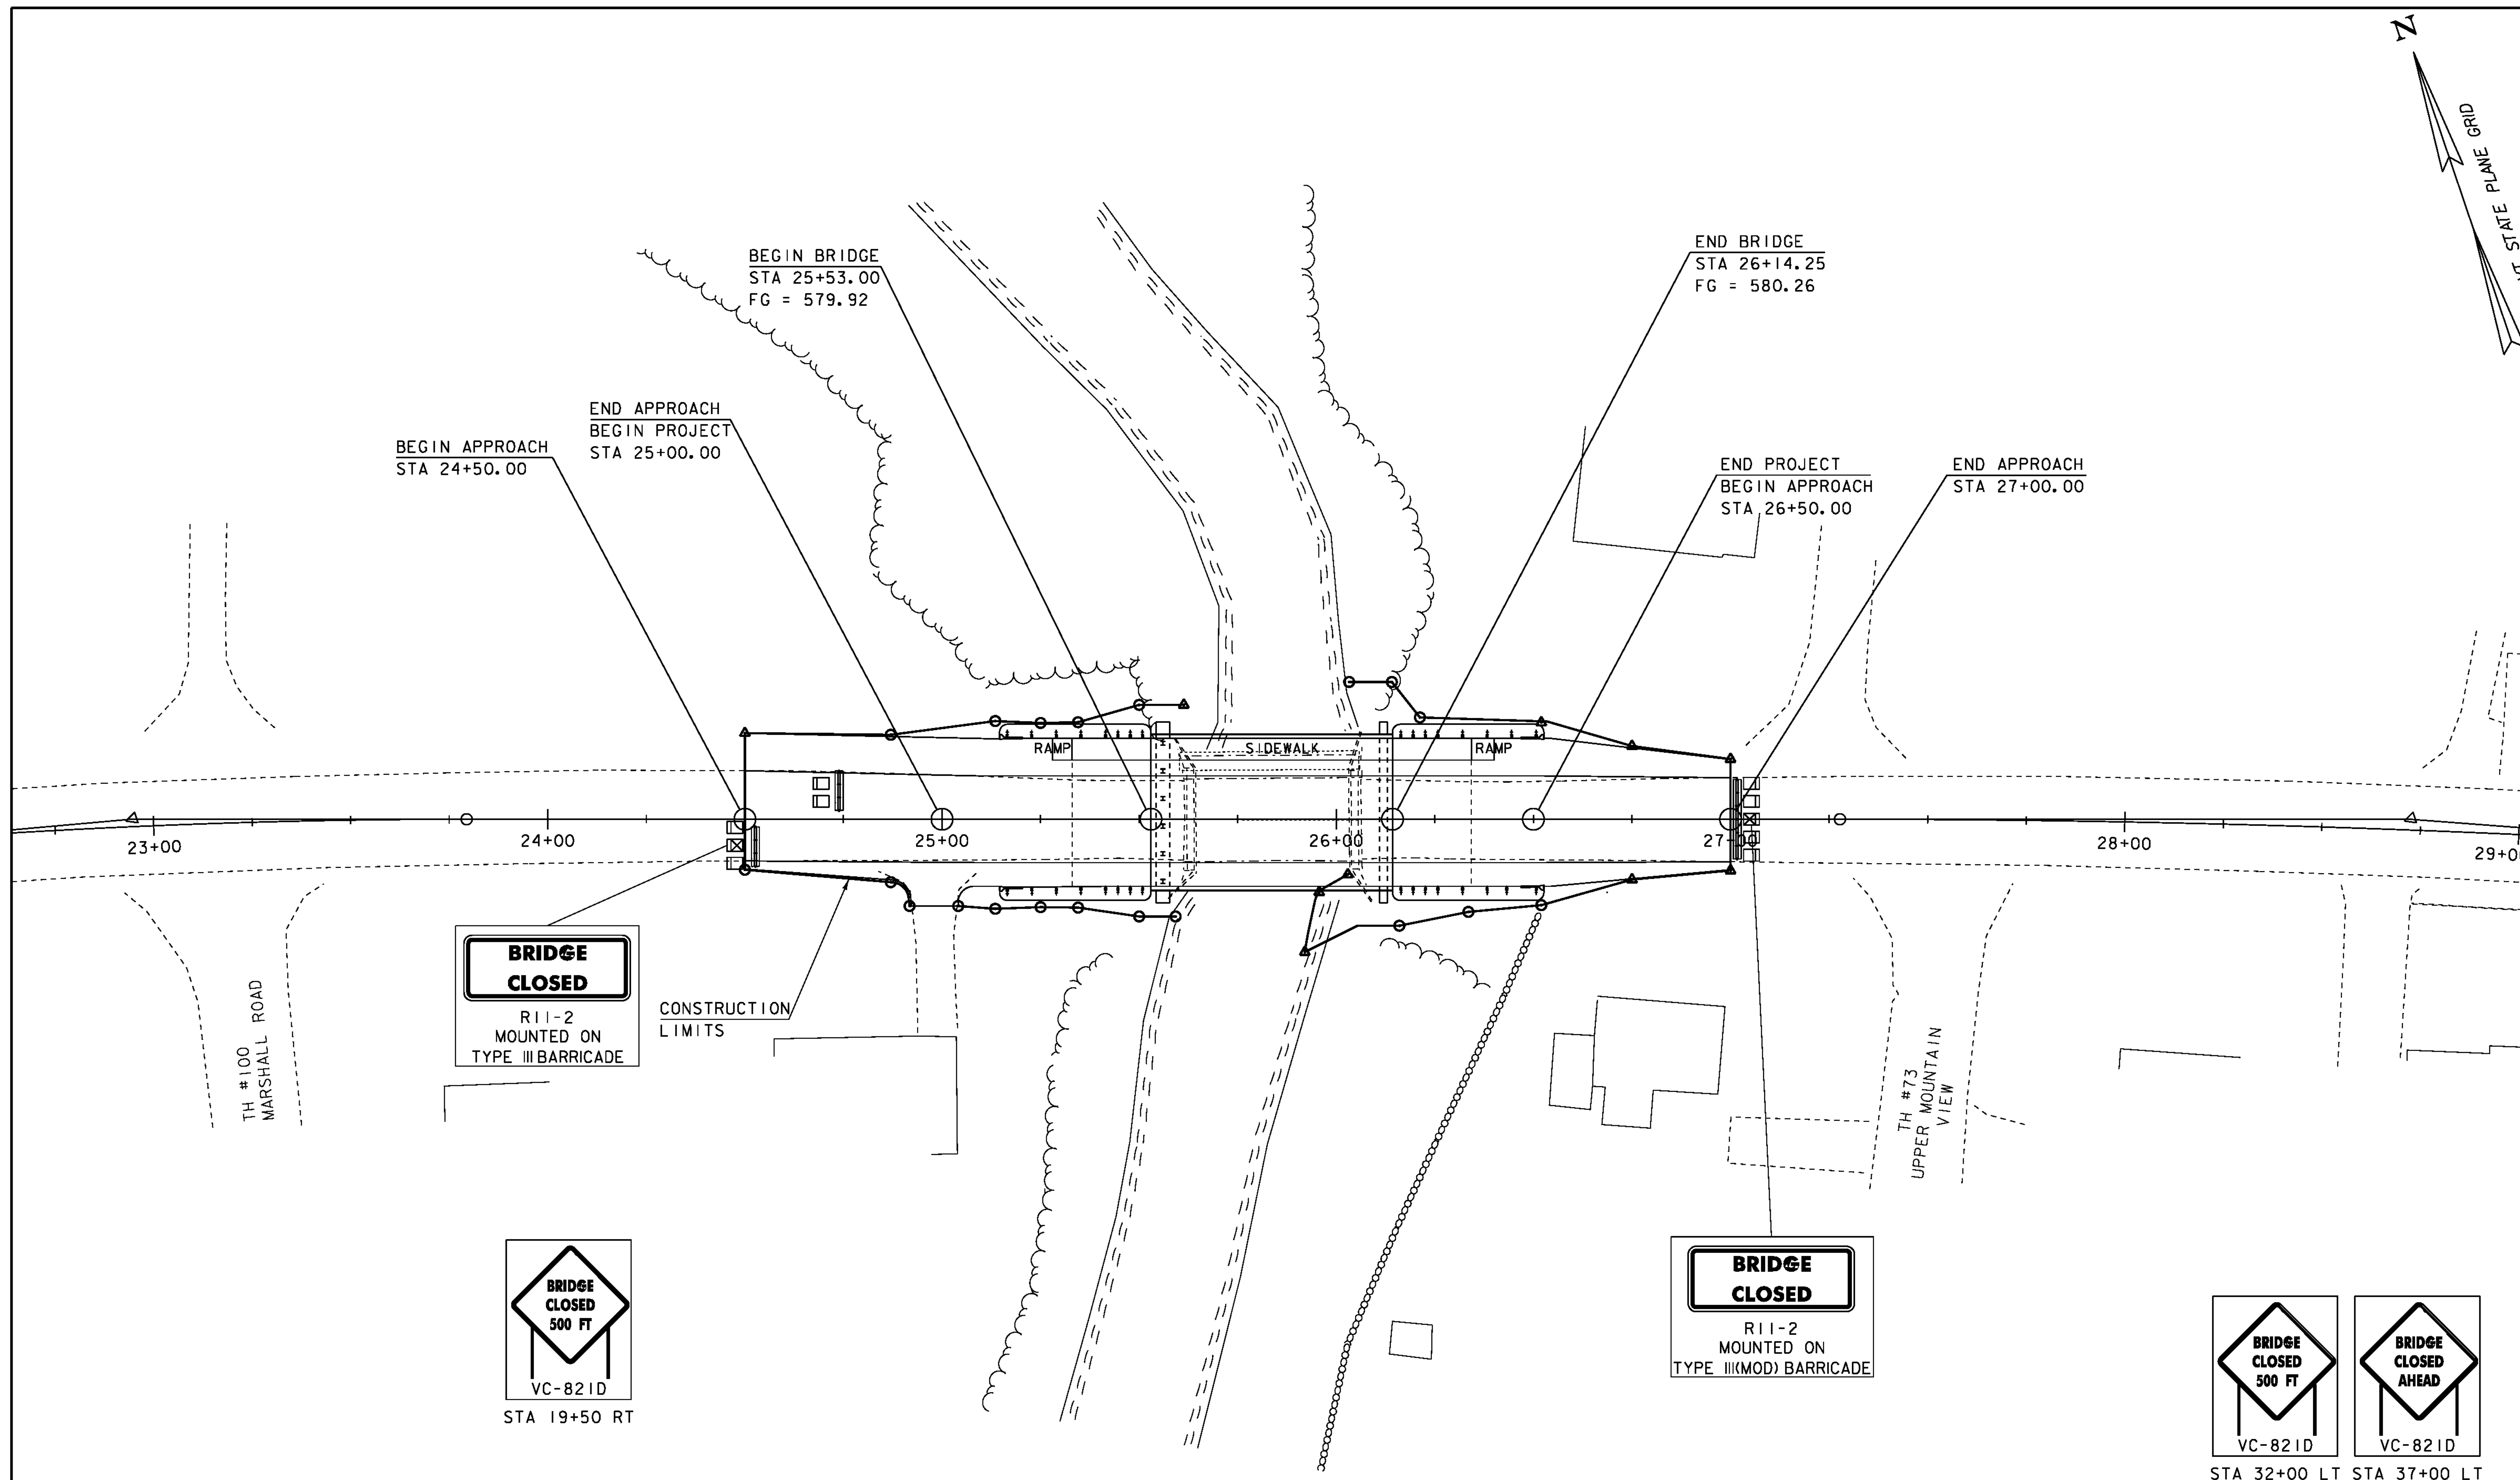

- NOTE: 1: THE CONTRACTOR SHALL PROVIDE TEMPORARY TRAFFIC BARRIER AS POSITIVE PROTECTION DURING THE BRIDGE CLOSURE. PAYMENT SHALL BE UNDER 621.90 "TEMPORARY TRAFFIC BARRIER"
- 2: ANY LINE STRIPING TARGETS USED SHALL BE INCIDENTAL TO ITEM 641.10 "TRAFFIC CONTROL".

TRAFFIC CONTROL LAYOUT

SCALE 1" = 20'-0"
20 0 20

LEGEND

- TYPE III BARRICADE
- ▣ TYPE III (MOD) BARRICADE
- ▬ TEMPORARY TRAFFIC BARRIER

PROJECT NAME: CHESTER
PROJECT NUMBER: BRF 025-1(28)

FILE NAME: s84e061traffic.dgn
PROJECT LEADER: C.P.WILLIAMS
DESIGNED BY: R.S.YOUNG
BRIDGE 8 TRAFFIC CONTROL LAYOUT

PLOT DATE: 20-SEP-2010
DRAWN BY: M.FESSEL
CHECKED BY: R.S.YOUNG
SHEET 20 OF 124