
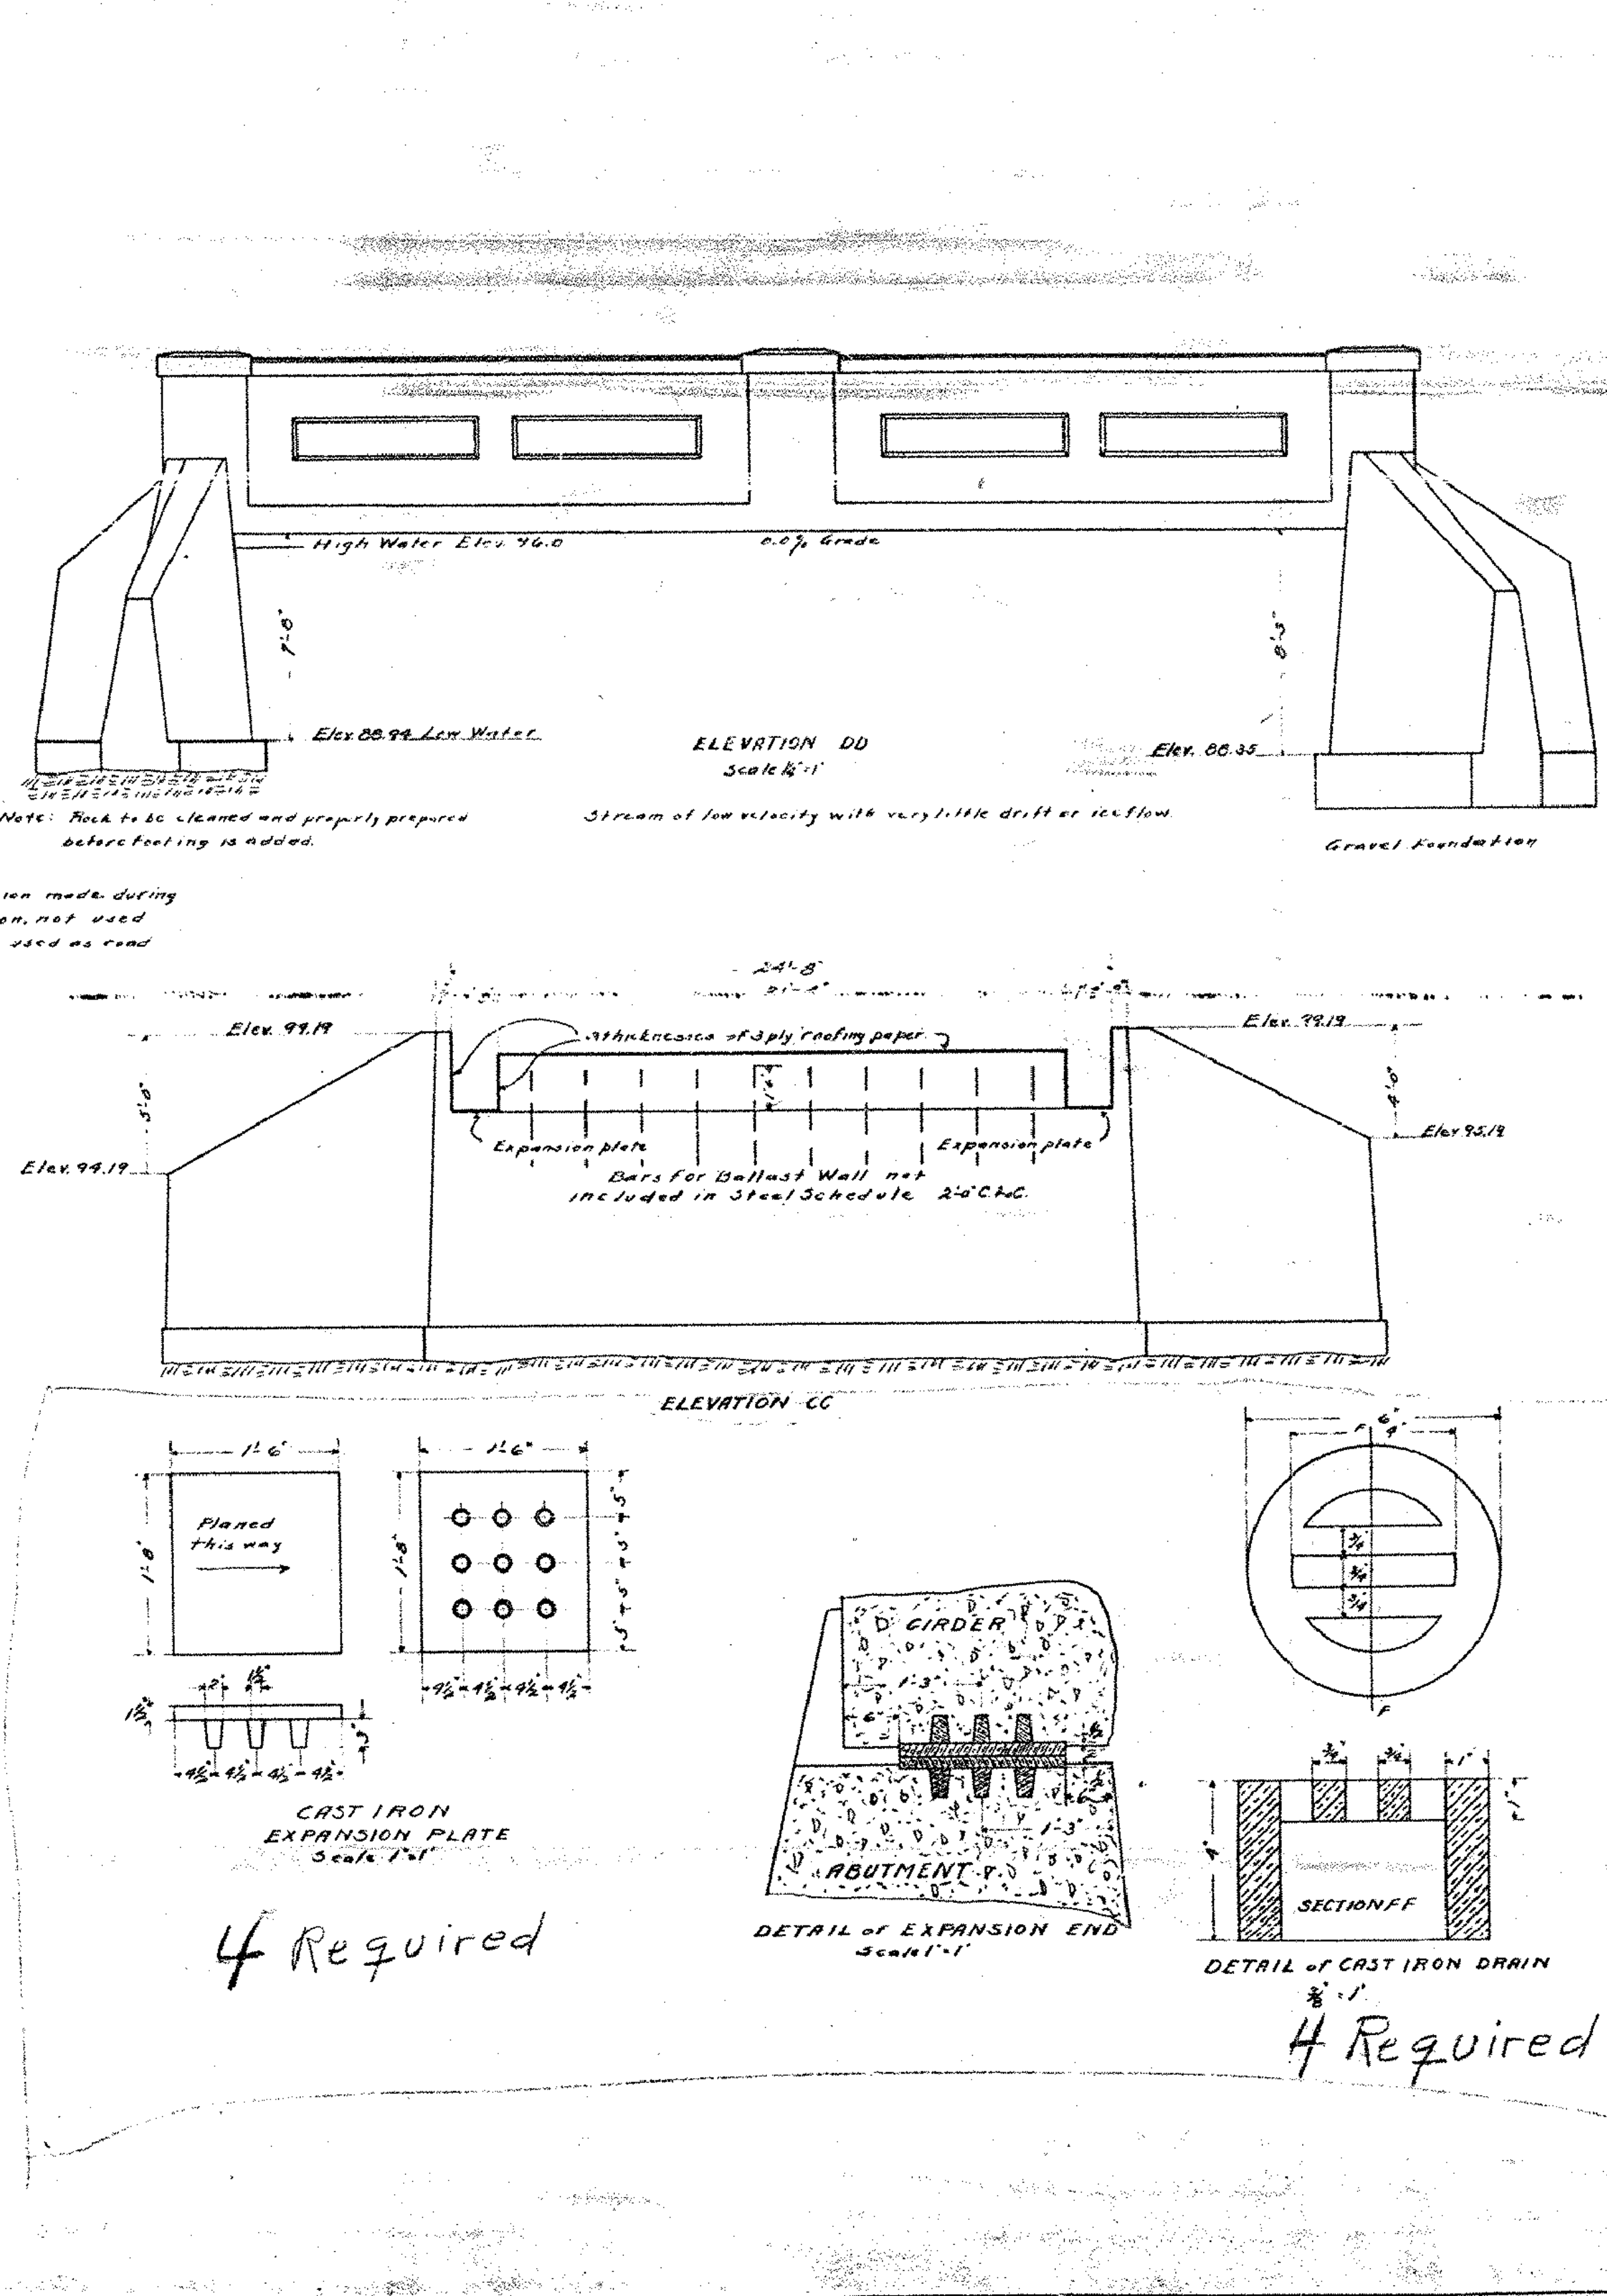


U.S. ROAD	STATE	FED. AID	FISCAL	SHEET	TOTAL
11.0	VT.	46	2	2	2

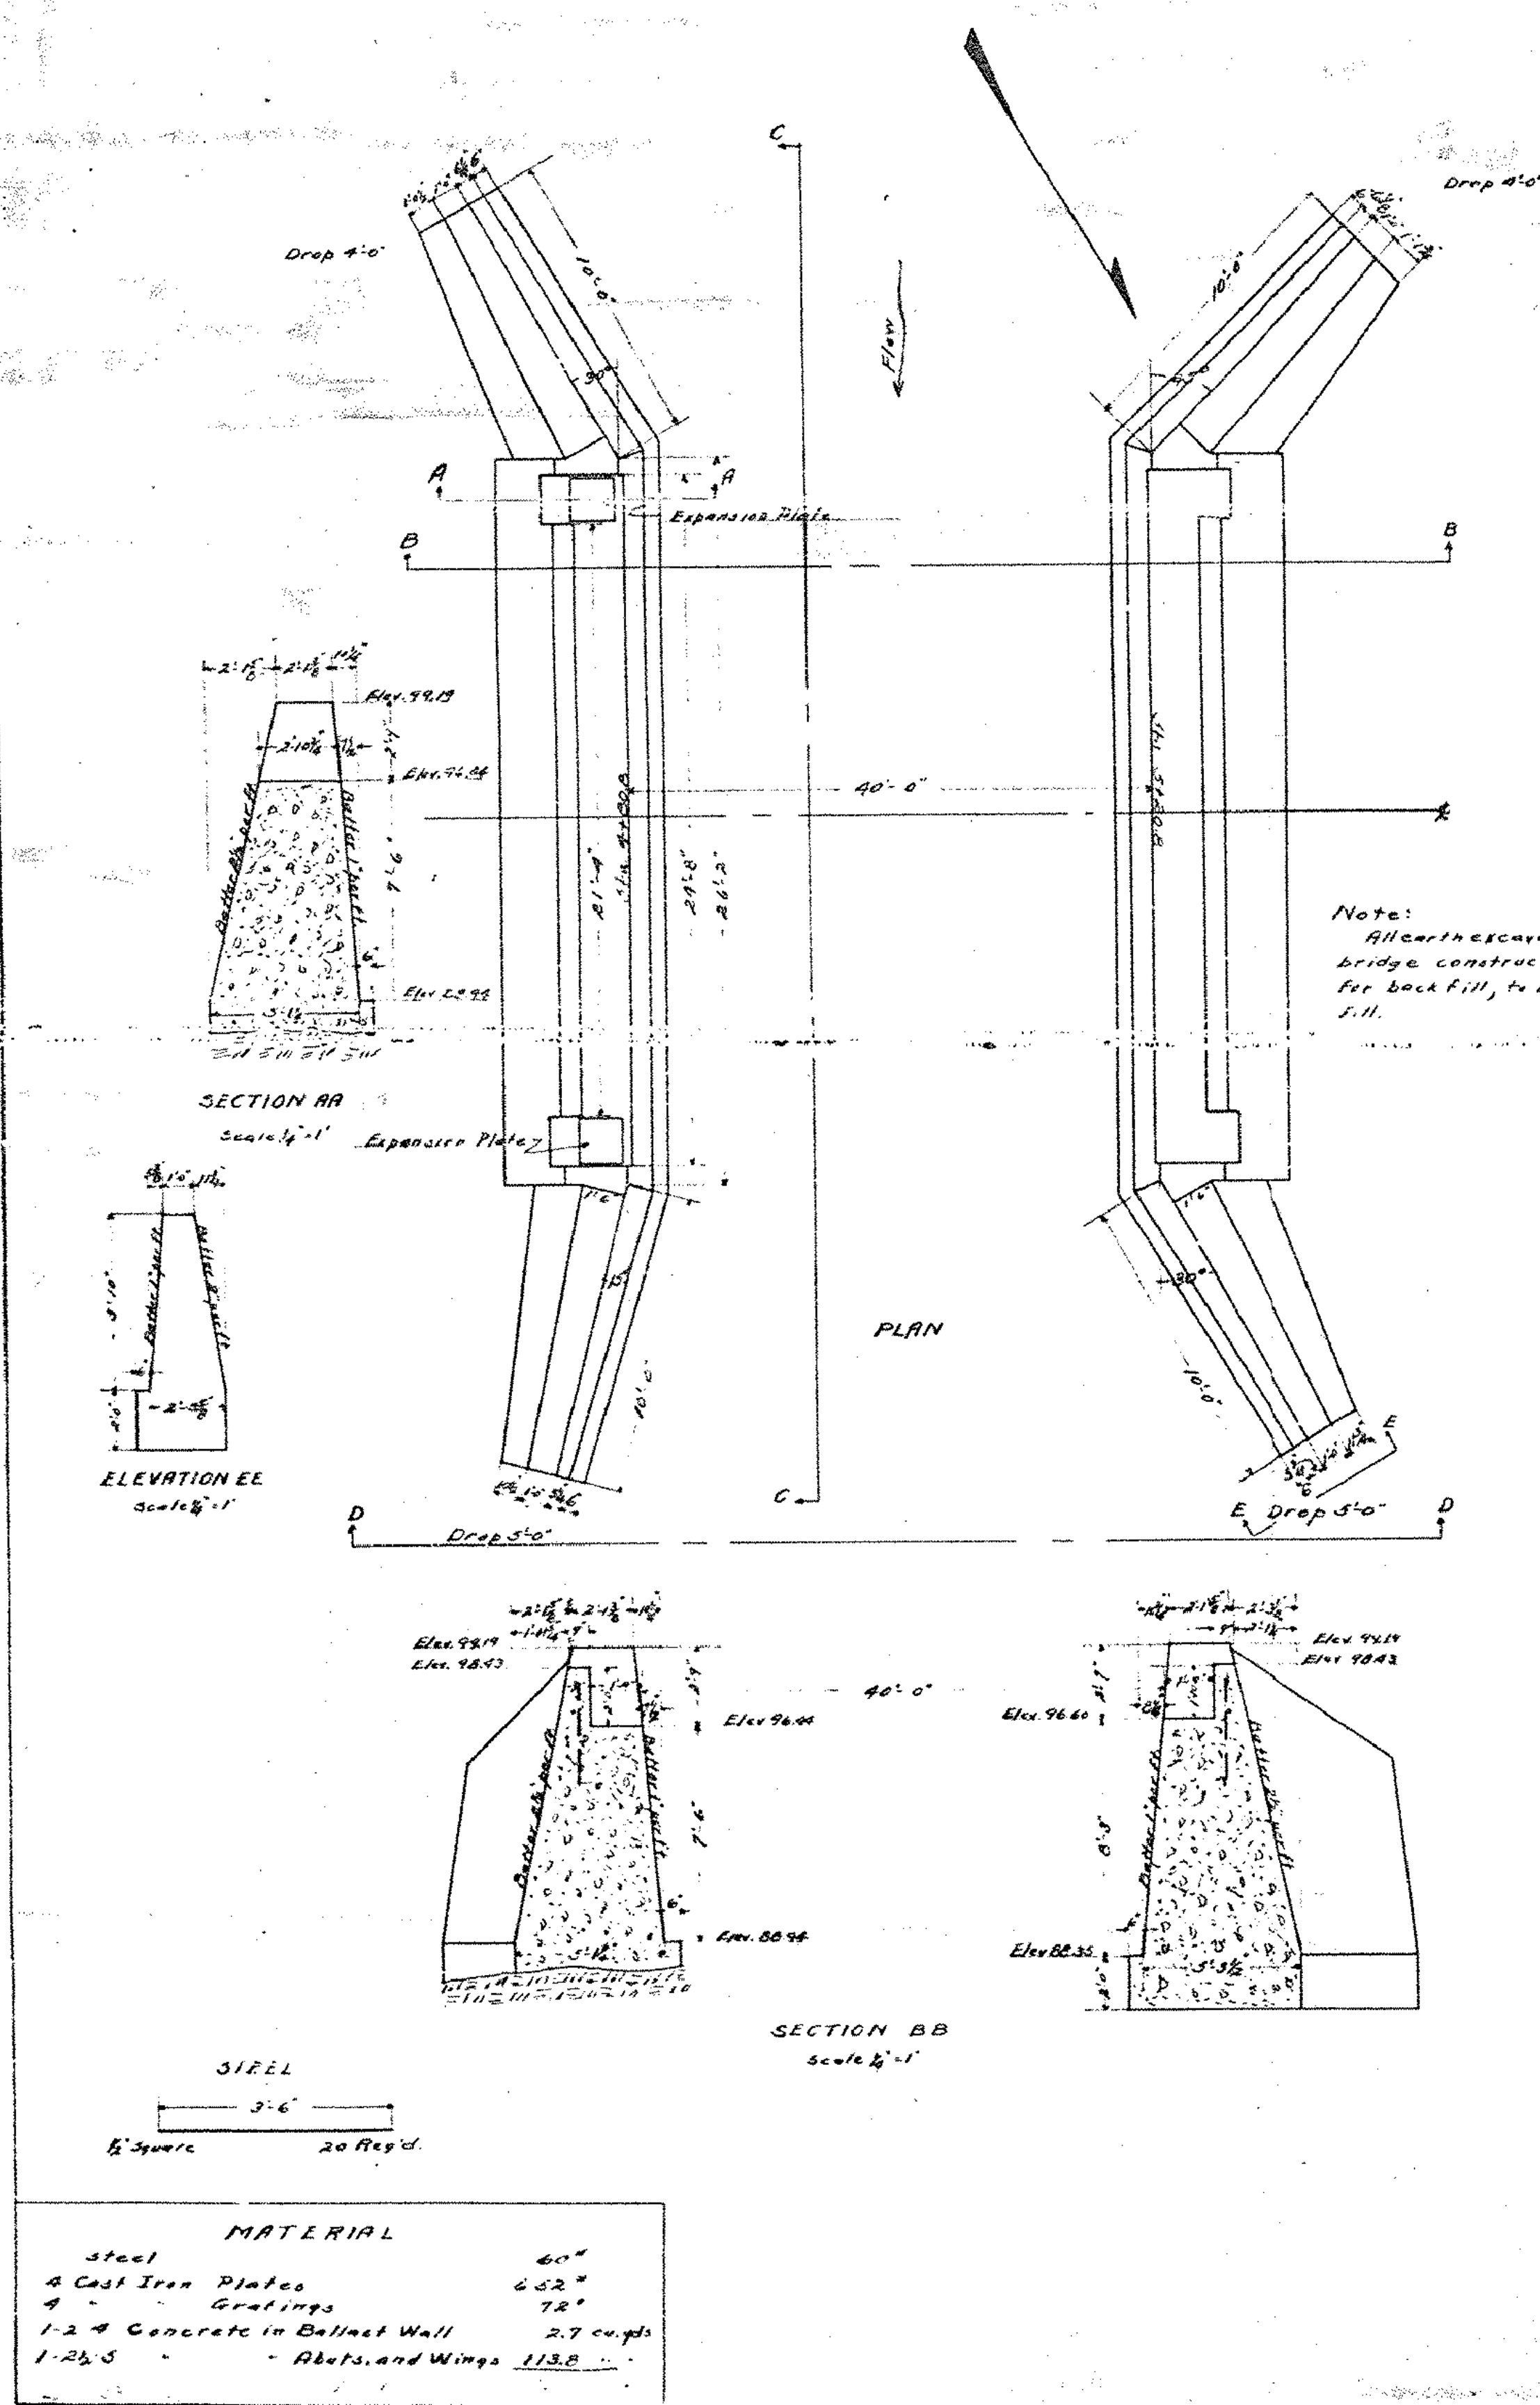

PART
 of
 ABUTMENTS
 BRIDGE STA 5+00
 FED. AID PROJECT NO. 46
 CHESTER, VT.
 OVER S.B. Williams
 Brook.

MATERIAL	
Steel	60"
4 Cast Iron Plates	60"
4 Gratings	78"
1-2 Concrete in Ballast Wall	2.7 cu yds
1-2.5	Abutments and Wings 113.8

BR. NO. 8
 Designed by A.J. Hennels 1/10/23
 Drawn by G.L. Field 1/11/23
 Traced by G.L.F. 1/24/23
 Checked by A.J.A. 2/1/23
 Series F No. 46 Filed
 Sheet 4 of 7

N. T. S.

PROJECT NAME:	CHESTER
PROJECT NUMBER:	BRF 025-1(28)
FILE NAME:	84e061/Str/s84e061scans.dgn
PROJECT LEADER:	C.P. WILLIAMS
DESIGNED BY:	
BRIDGE 8 REFERENCE PLANS	
PLOT DATE:	20-SEP-2010
DRAWN BY:	
CHECKED BY:	
SHEET	56 OF 124