
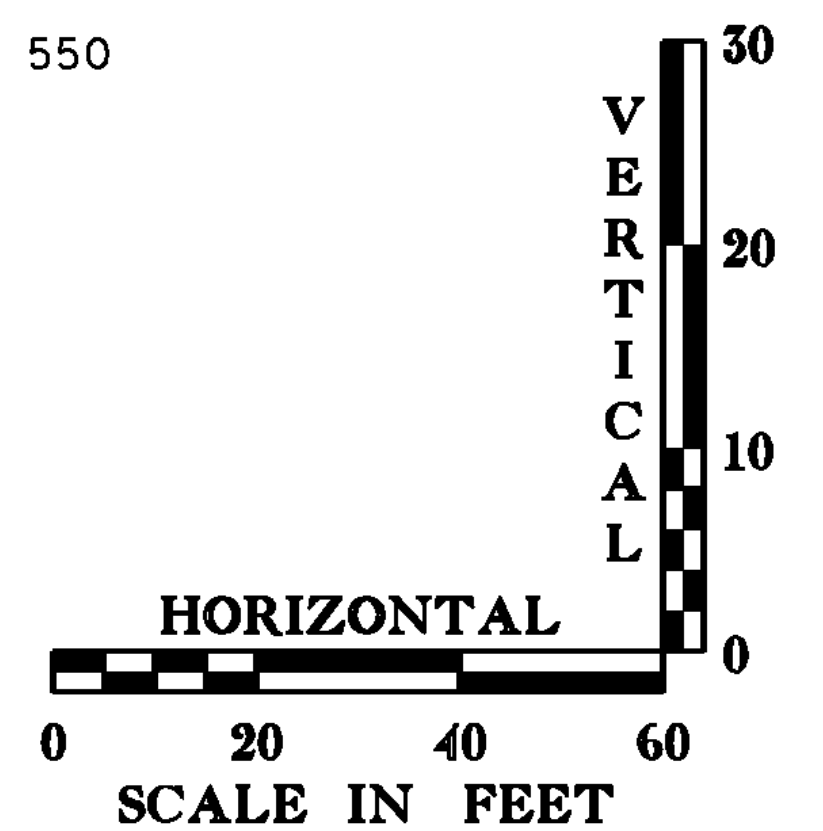


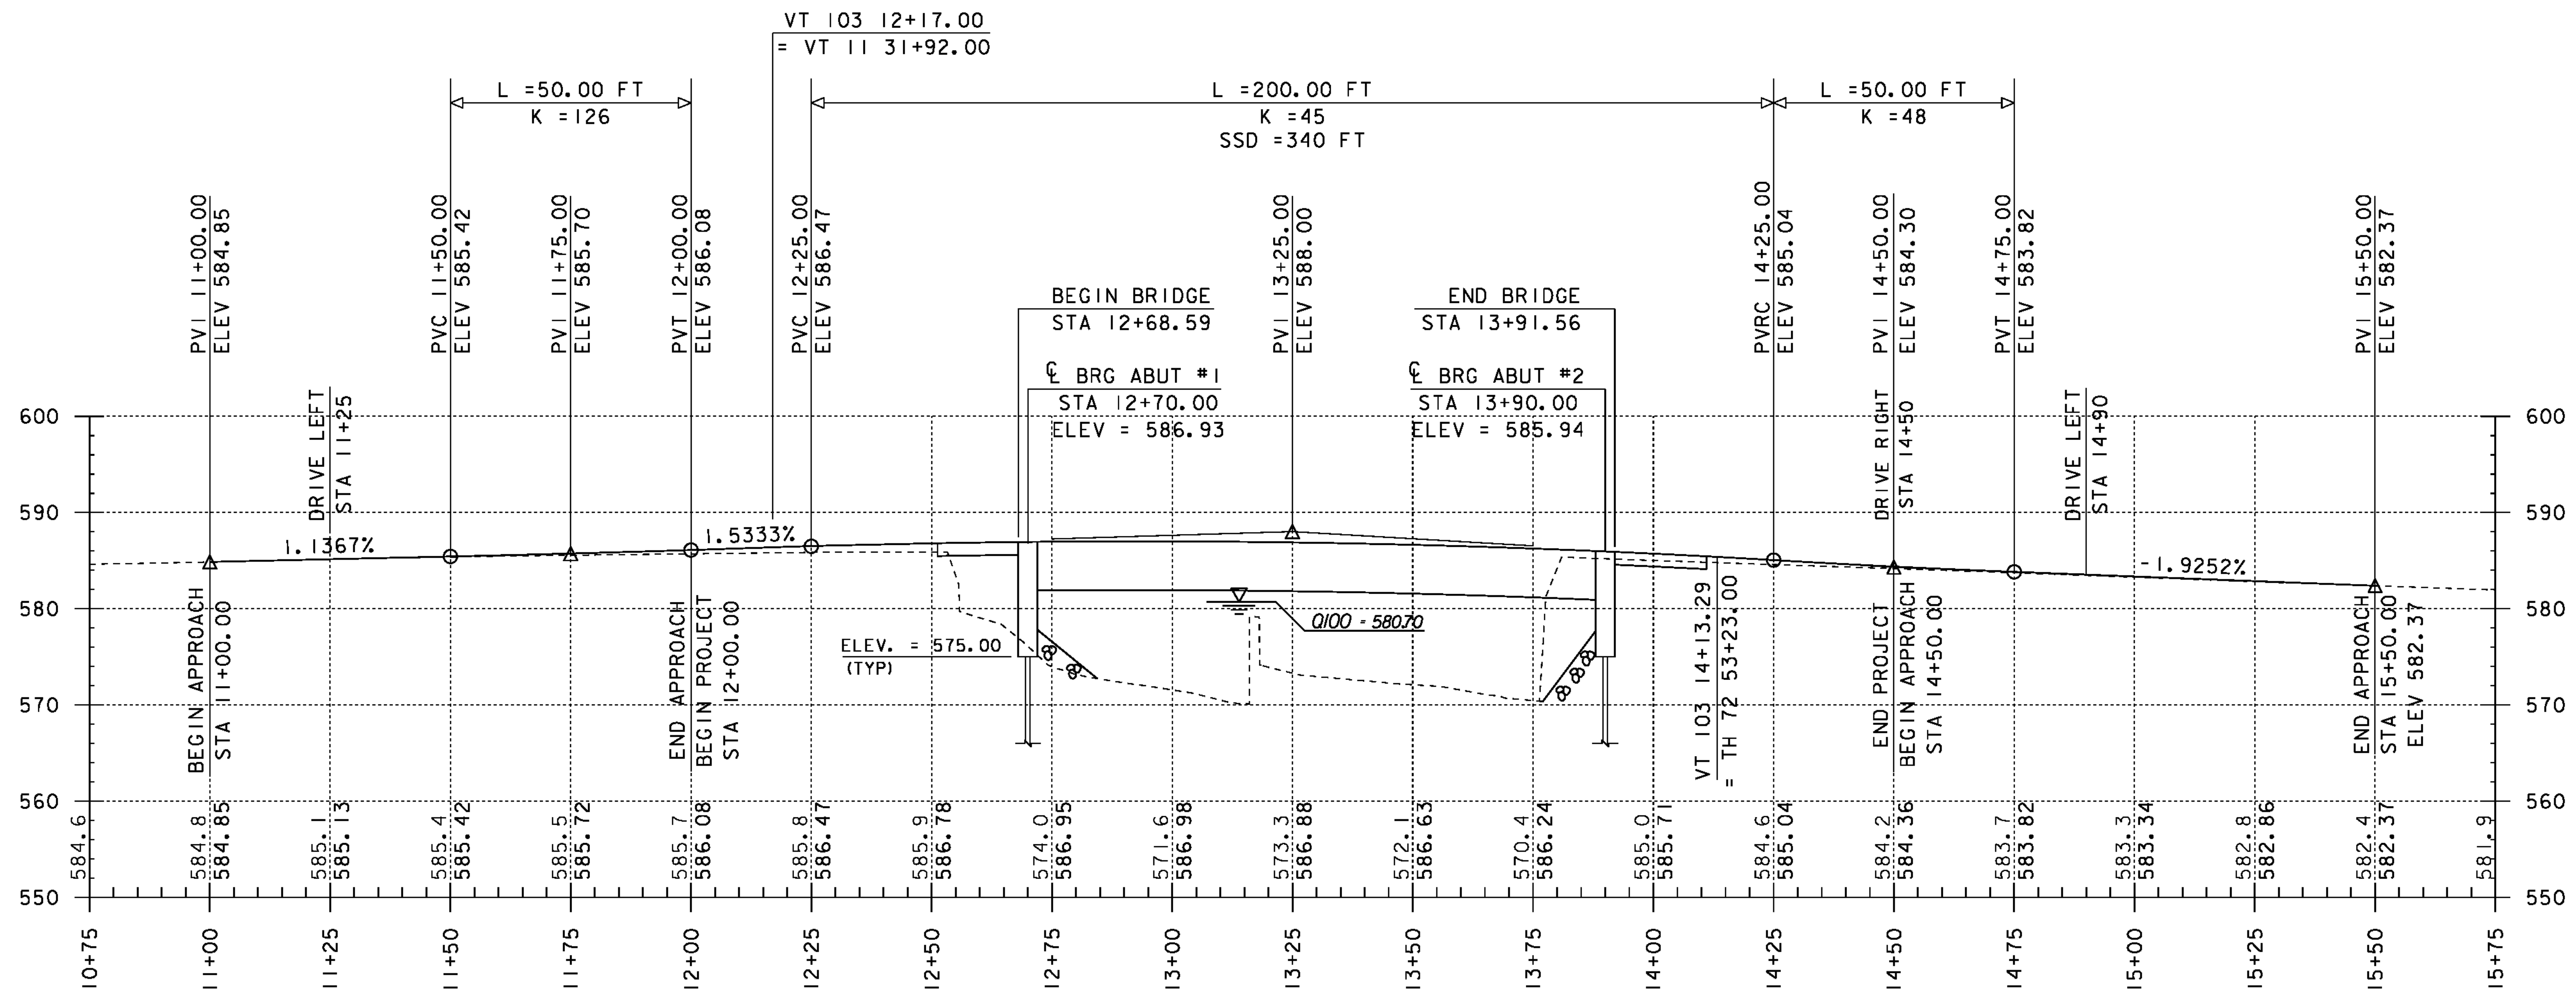

VT RT 103 PROFILE

NOTE:

GRADES SHOWN TO THE NEAREST
TENTH ARE EXISTING GROUND ALONG ℓ

GRADES SHOWN TO THE NEAREST
HUNDREDTH ARE FINISH GRADE ALONG ℓ

PROJECT NAME: CHESTER

PROJECT NUMBER: BRF 025-I(37)

FILE NAME: 95b168\95b168pro.dgn
PROJECT LEADER: C.P.WILLIAMS
DESIGNED BY: R.S.YOUNG
BRIDGE 9 PROFILE SHEET

PLOT DATE: 20-SEP-2010
DRAWN BY: D.D.BEARD
CHECKED BY: R.S.YOUNG
SHEET 70 OF 124