


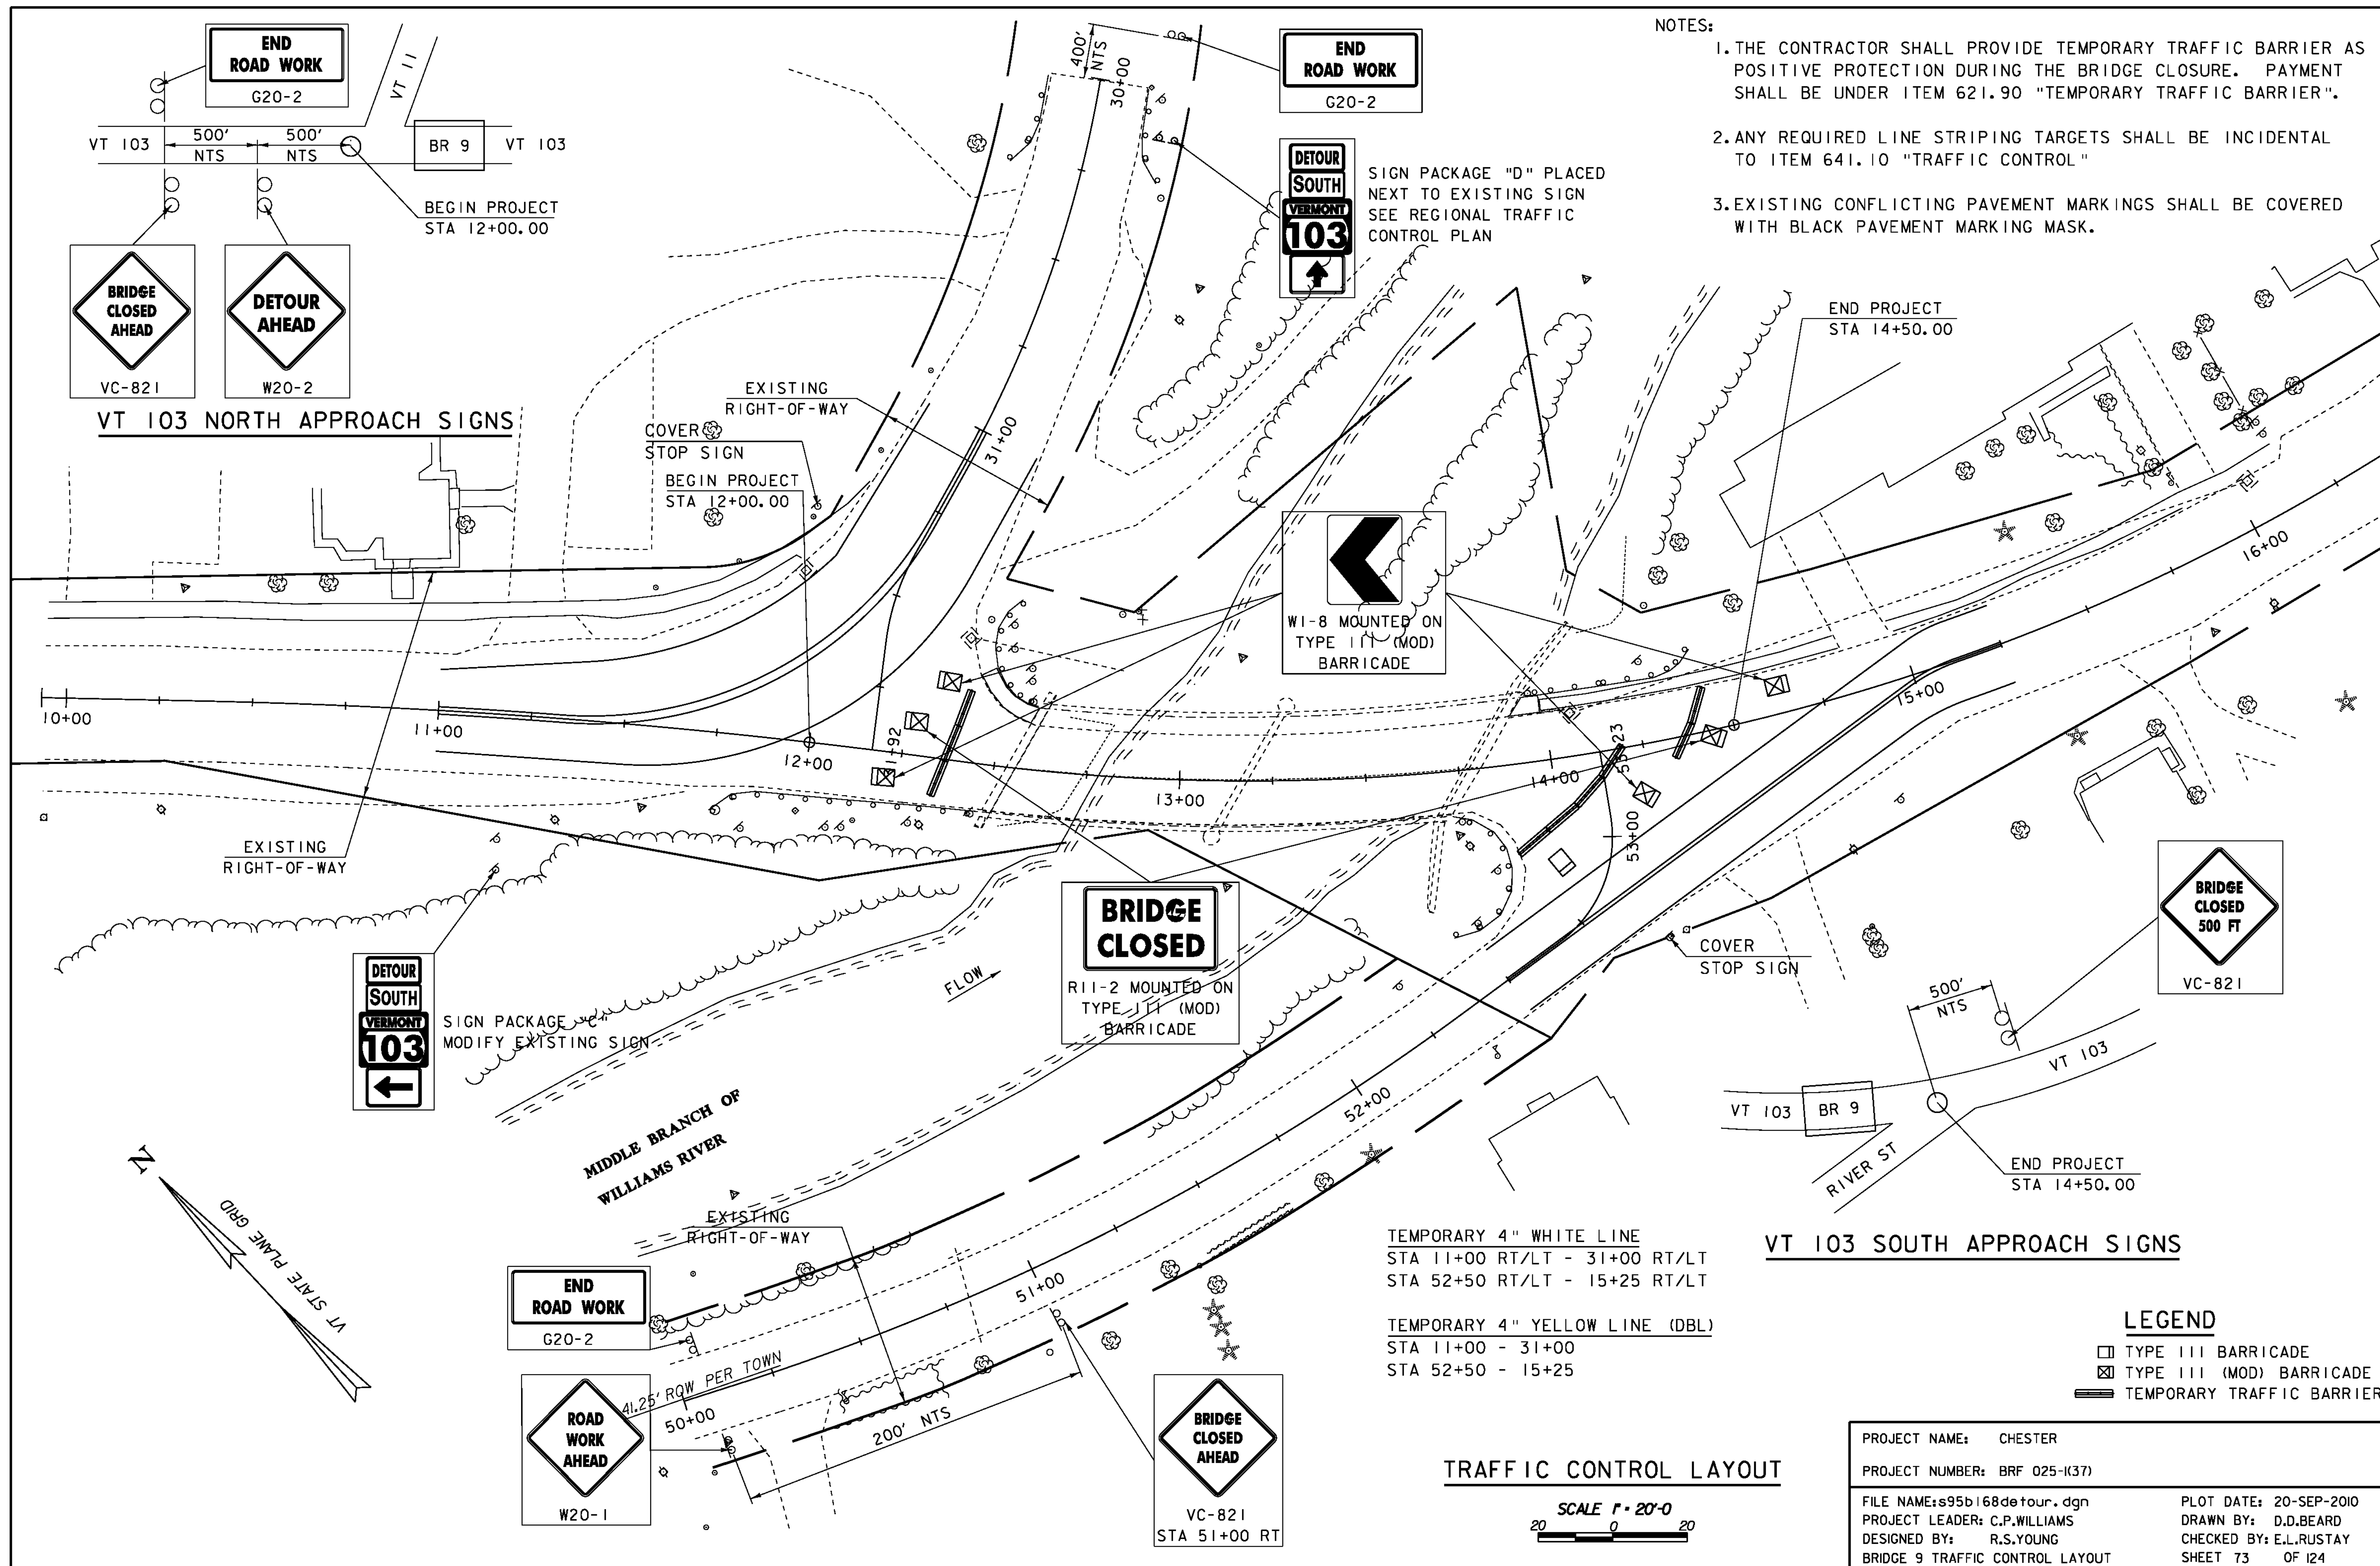

NOTES:

1. THE CONTRACTOR SHALL PROVIDE TEMPORARY TRAFFIC BARRIER AS POSITIVE PROTECTION DURING THE BRIDGE CLOSURE. PAYMENT SHALL BE UNDER ITEM 621.90 "TEMPORARY TRAFFIC BARRIER".
2. ANY REQUIRED LINE STRIPING TARGETS SHALL BE INCIDENTAL TO ITEM 641.10 "TRAFFIC CONTROL"
3. EXISTING CONFLICTING PAVEMENT MARKINGS SHALL BE COVERED WITH BLACK PAVEMENT MARKING MASK.

VT 103 SOUTH APPROACH SIGNS

LEGEND

- TYPE III BARRICADE
- ▣ TYPE III (MOD) BARRICADE
- ▬ TEMPORARY TRAFFIC BARRIER

PROJECT NAME: CHESTER

PROJECT NUMBER: BRF 025-1(37)

FILE NAME: s95b168detour.dgn

PROJECT LEADER: C.P. WILLIAMS

DESIGNED BY: R.S. YOUNG

BRIDGE 9 TRAFFIC CONTROL LAYOUT

PLOT DATE: 20-SEP-2010

DRAWN BY: D.D. BEARD

CHECKED BY: E.L. RUSTAY

SHEET 73 OF 124

TRAFFIC CONTROL LAYOUT

SCALE 1" = 20'-0"