



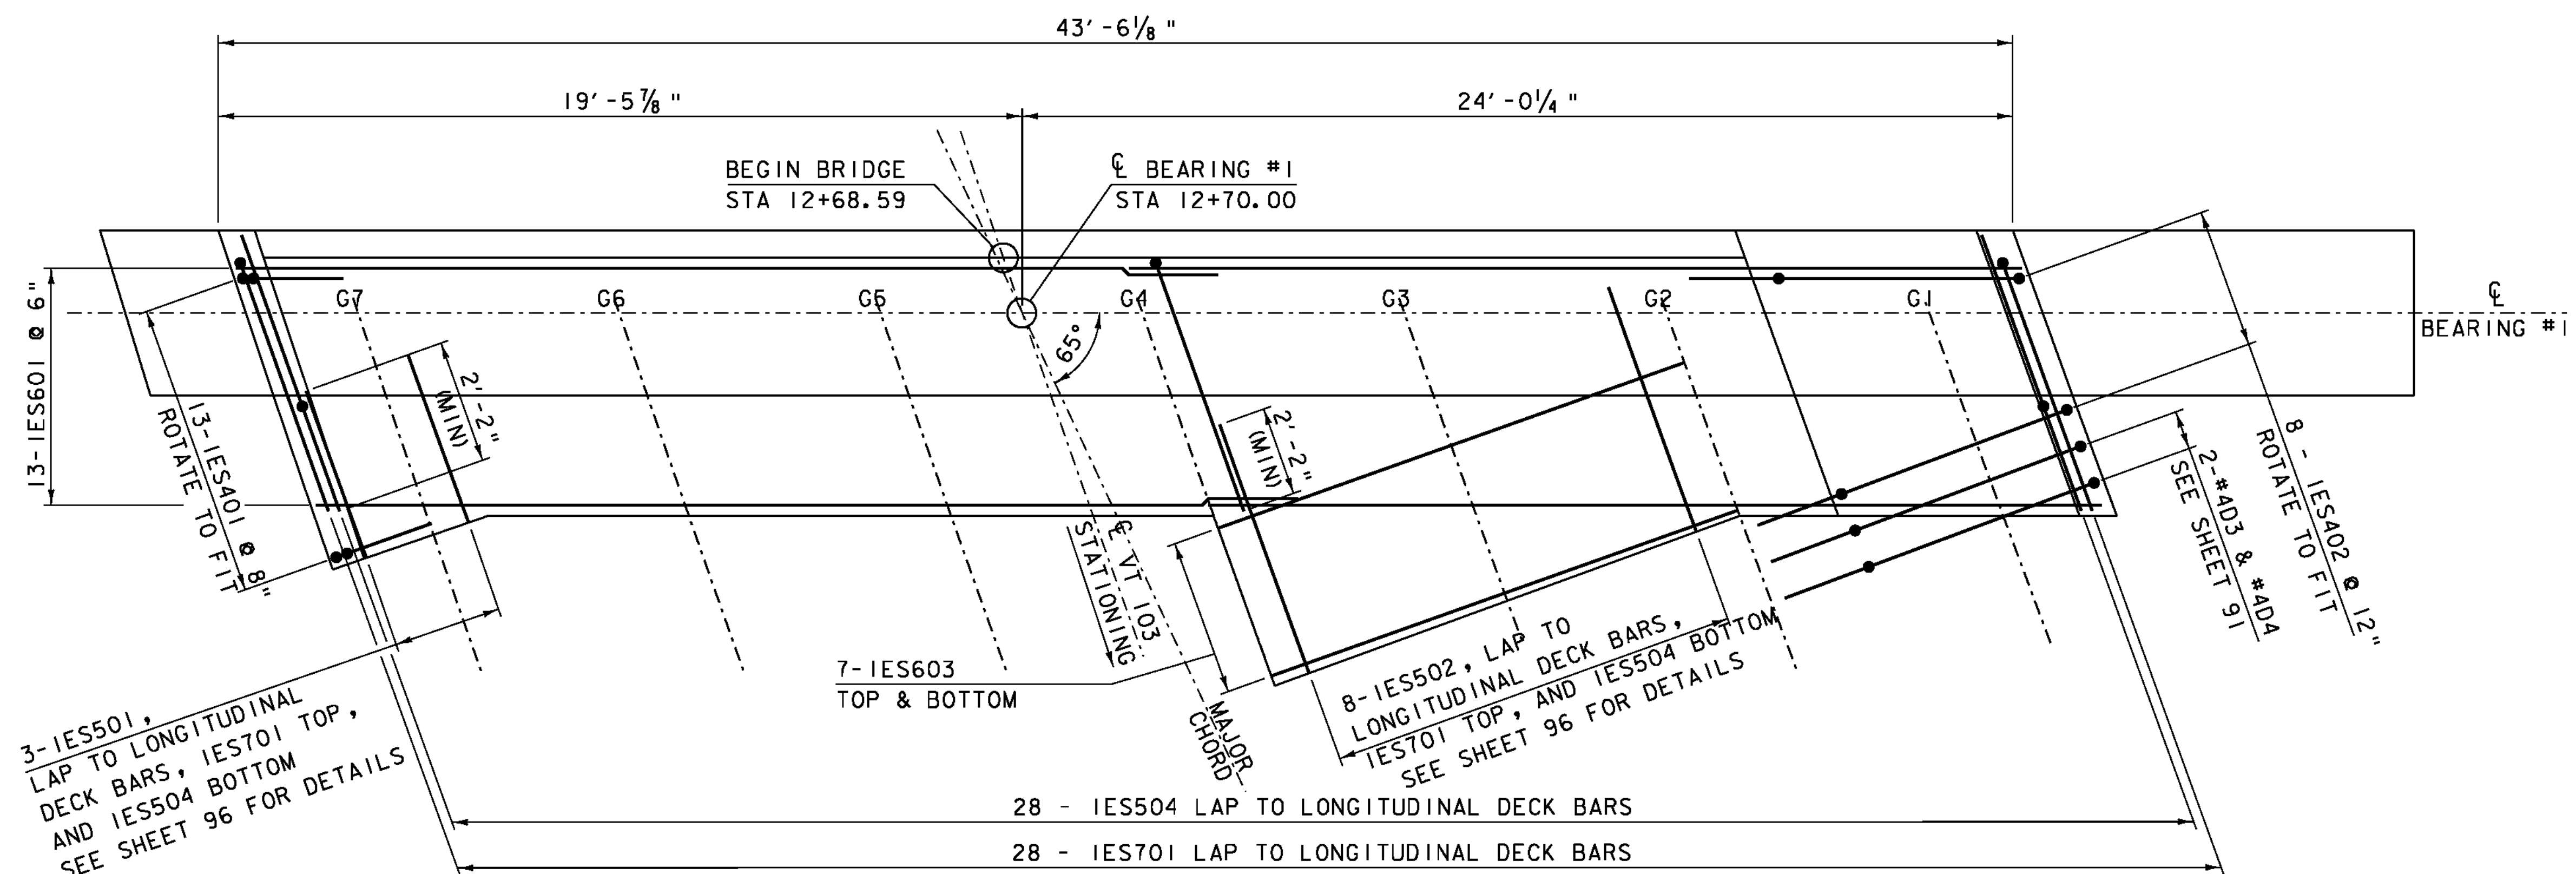

ABUTMENT #1 CLOSURE POUR REINFORCING

SCALE $\frac{3}{8}$ " = 1'-0"
NOTE: REBAR IN PRECAST SLABS NOT SHOWN

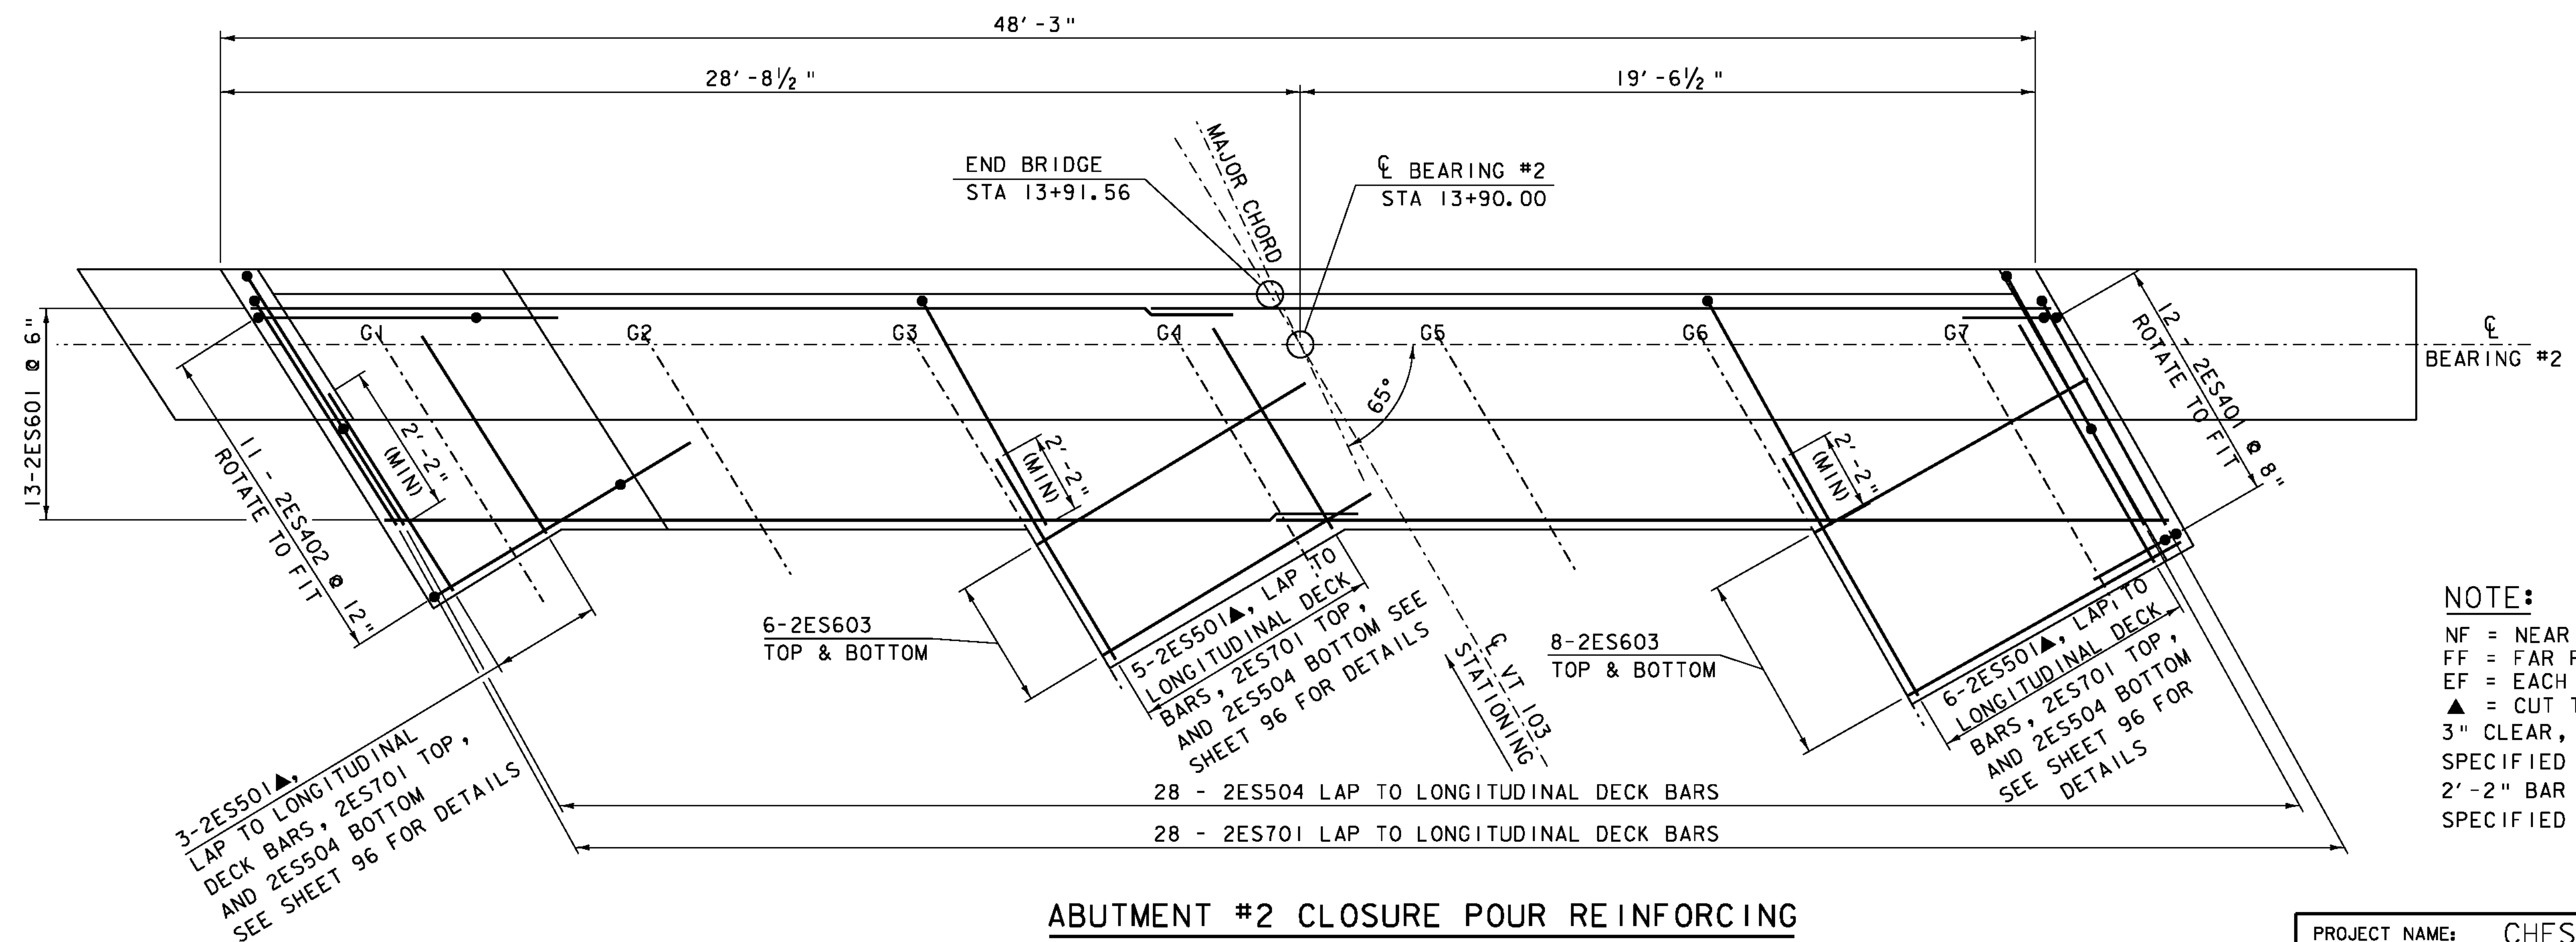


ABUTMENT #2 CLOSURE POUR REINFORCING

SCALE $\frac{3}{8}$ " = 1'-0"
NOTE: REBAR IN PRECAST SLABS NOT SHOWN

NOTE:

NF = NEAR FACE
FF = FAR FACE
EF = EACH FACE
▲ = CUT TO FIT IN FIELD
3" CLEAR, UNLESS OTHERWISE
SPECIFIED ON THE PLANS.
2'-2" BAR LAP UNLESS OTHERWISE
SPECIFIED ON THE PLANS.

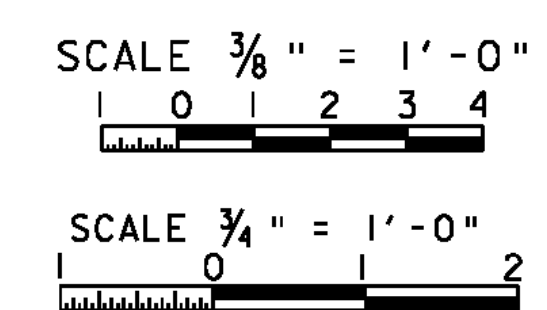

PROJECT NAME: CHESTER
PROJECT NUMBER: BRF 025-1(37)

FILE NAME: 95b168\s95b168sub.dgn
PROJECT LEADER: C.P.WILLIAMS
DESIGNED BY: R.S.YOUNG
BRIDGE 9 CLOSURE POUR DETAILS

PLOT DATE: 20-SEP-2010
DRAWN BY: D.D.BEARD
CHECKED BY: R.S.YOUNG
SHEET 90 OF 124