



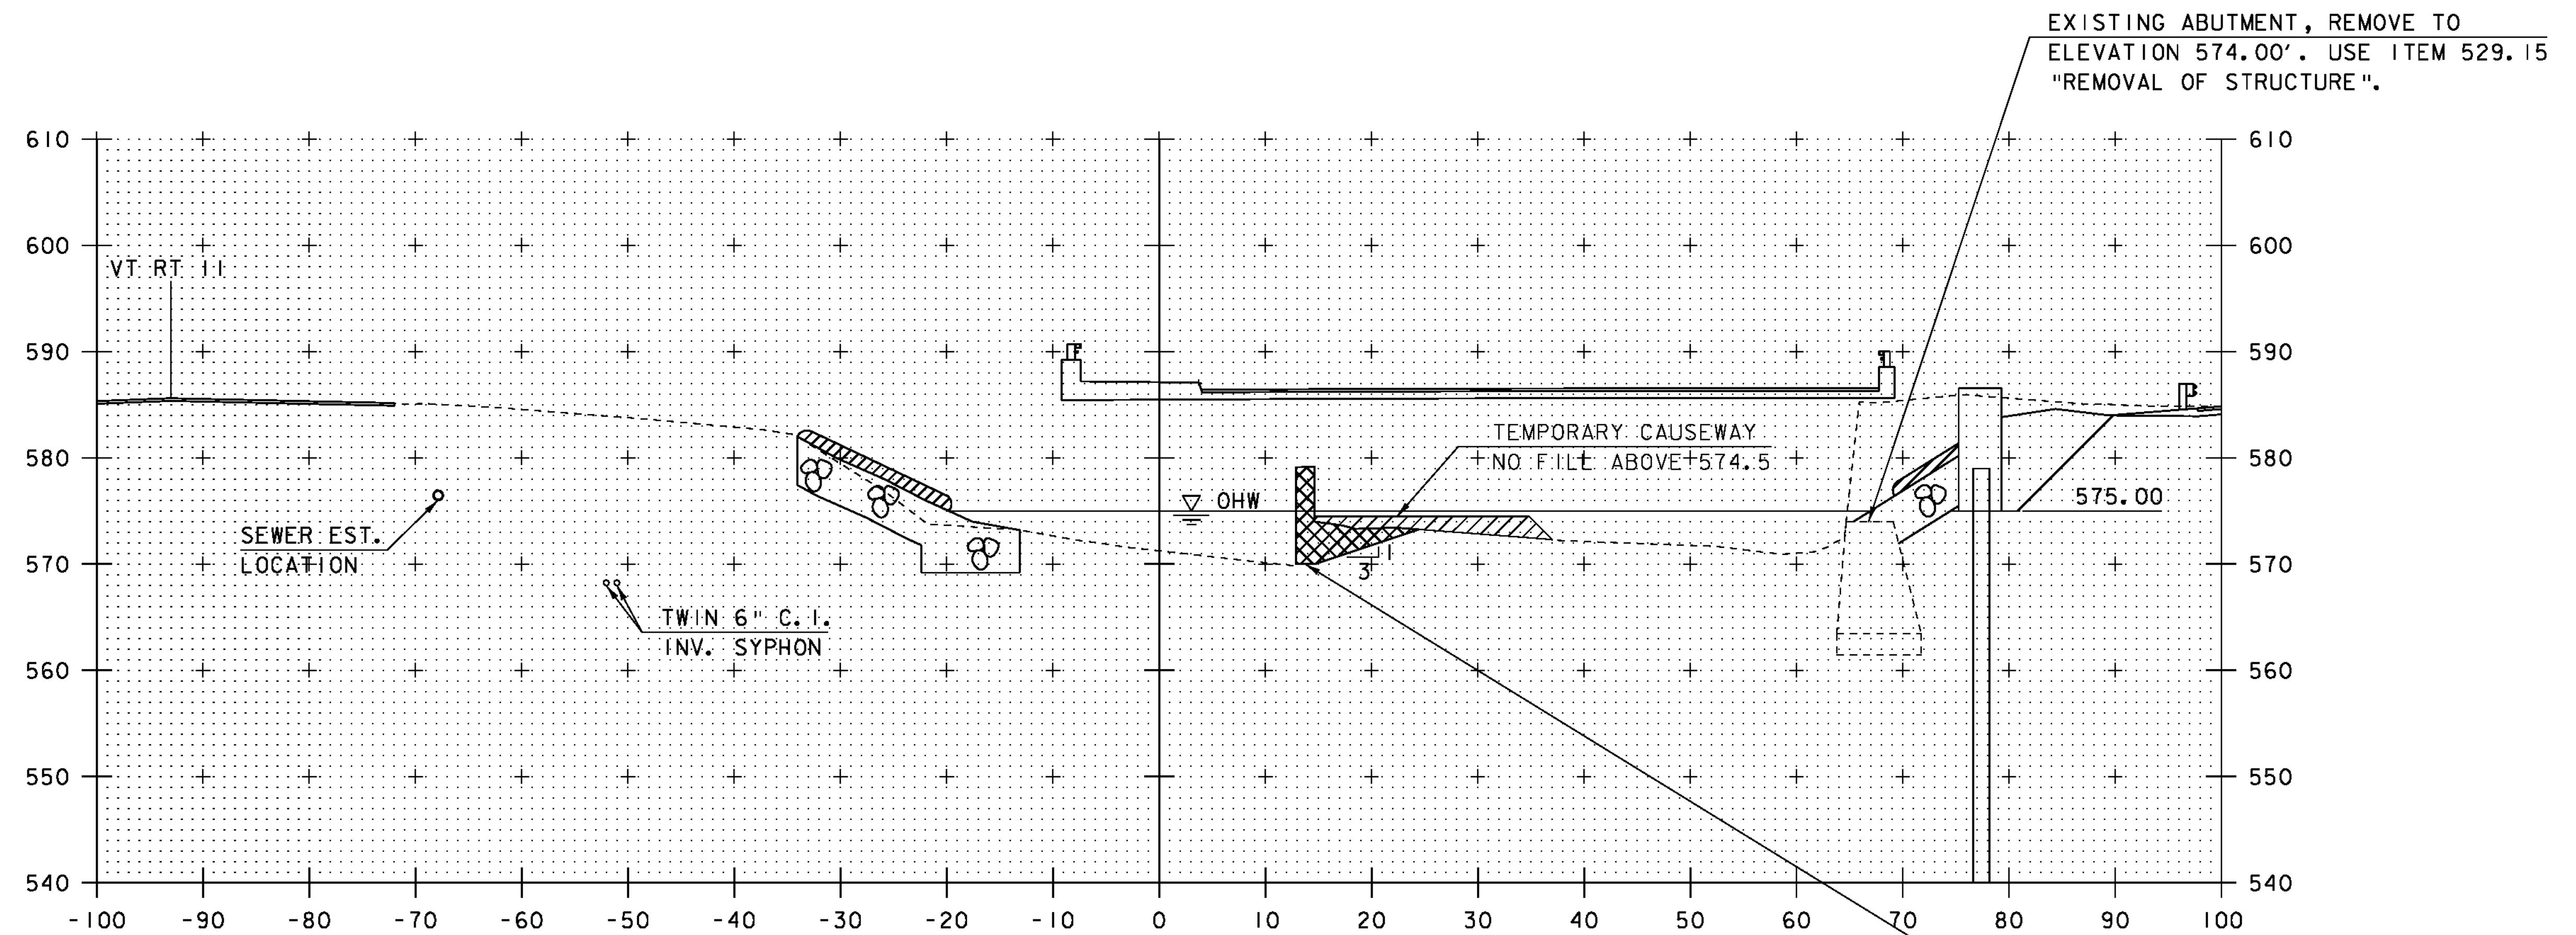

STA: 62+42.70 LT
 END UNCLASSIFIED CHANNEL EXCAVATION
 END GEOTEXTILE UNDER STONE FILL
 END STONE FILL, TYPE IV
 END GRUBBING MATERIAL

62+25

REMOVE EXISTING PIER & STREAMBED MATERIAL INSIDE CROSS-HATCHED AREA. USE ITEM 529.15 "REMOVAL OF STRUCTURE" FOR PIER REMOVAL, AND ITEM 203.27 "UNCLASSIFIED CHANNEL EXCAVATION" FOR REMOVAL OF STREAMBED MATERIAL.

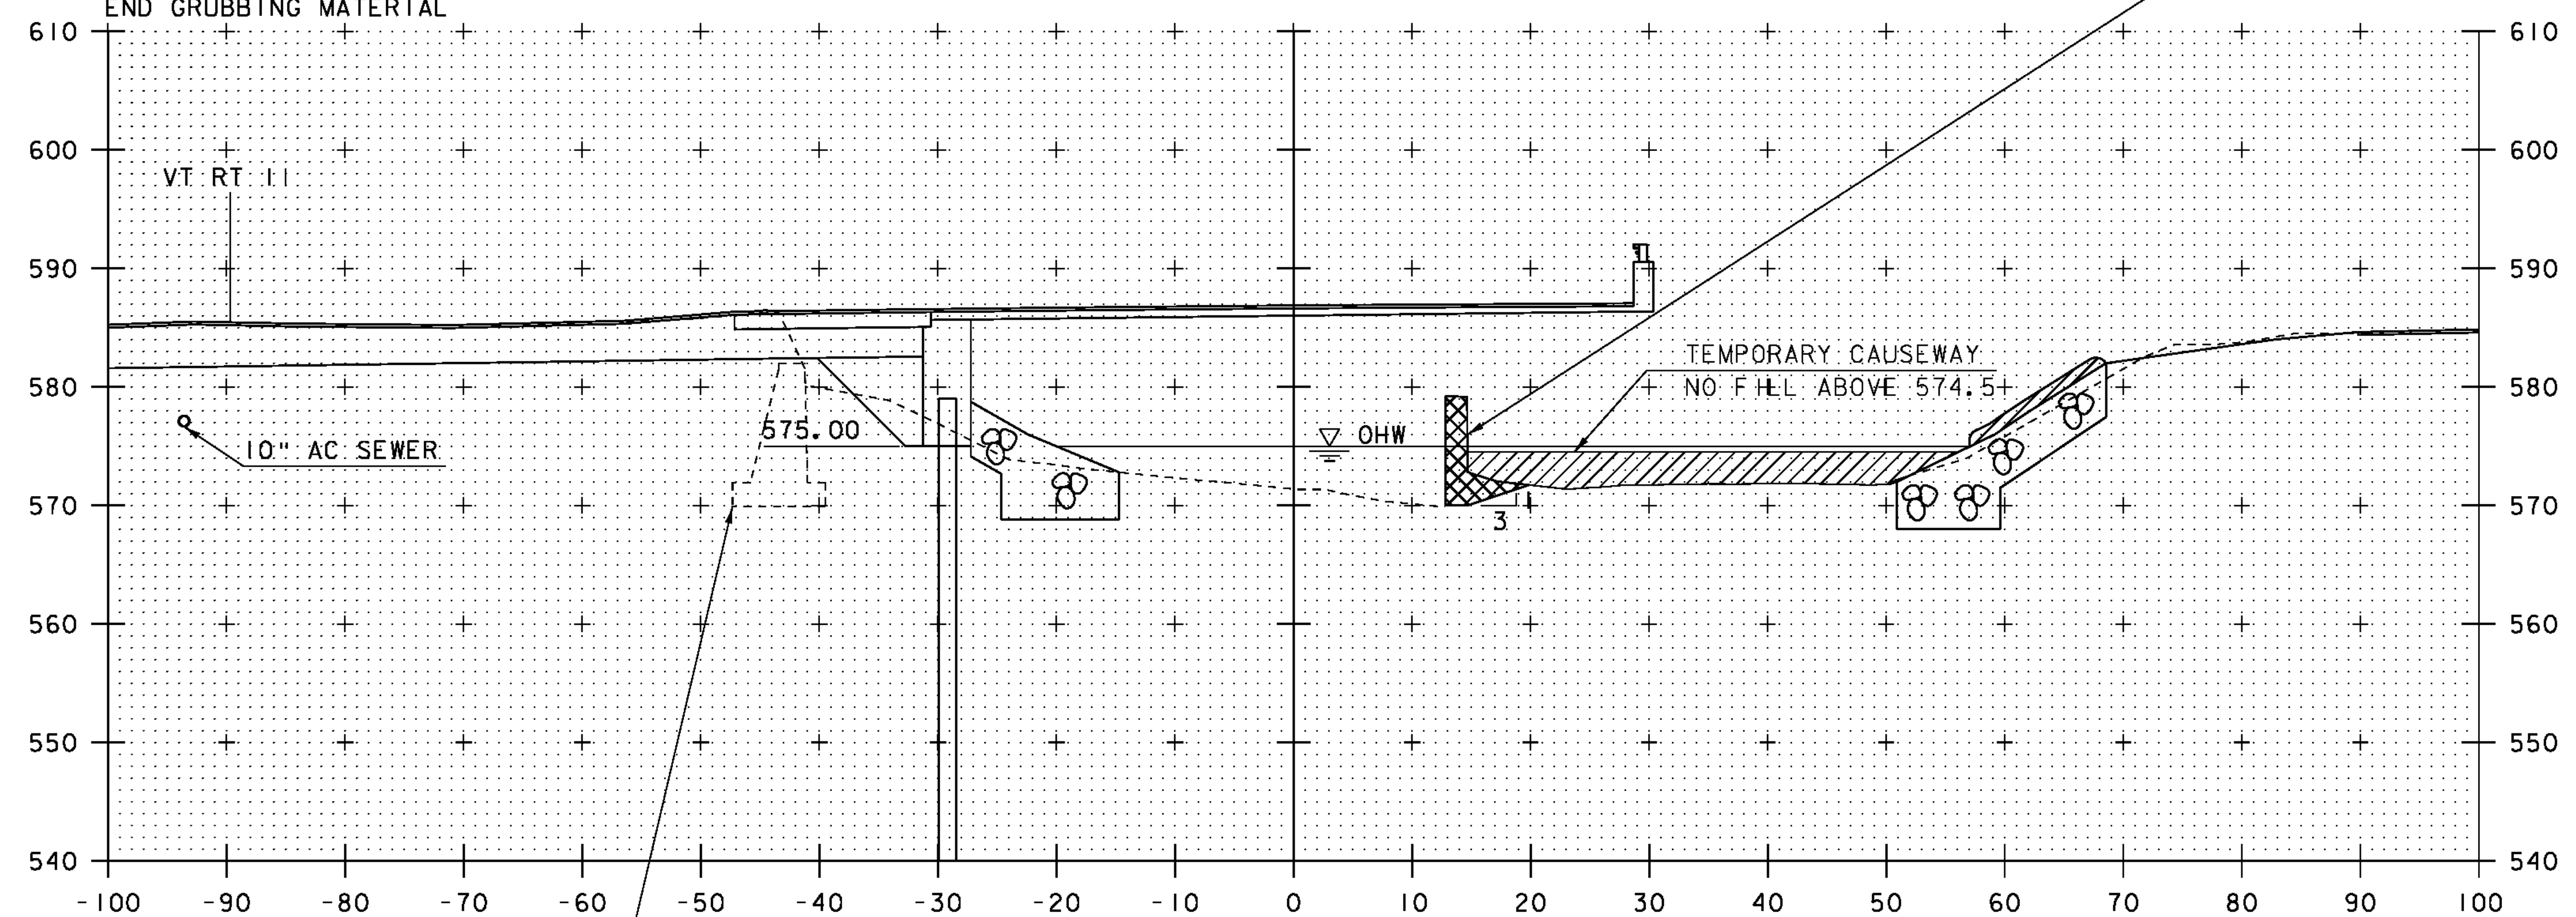

EXISTING ABUTMENT, REMOVE TO ELEVATION 582.00'. USE ITEM 529.15 "REMOVAL OF STRUCTURE".

62+00



STA. 62+00 TO STA. 62+25

PROJECT NAME: CHESTER

PROJECT NUMBER: BRF 025-I(37) SC

FILE NAME: s95b168xs3.dgn

PROJECT LEADER: C.P. WILLIAMS

DESIGNED BY: R.S. YOUNG

BRIDGE 9 CHANNEL CROSS SECTIONS

PLOT DATE: 20-SEP-2010

DRAWN BY: D.D. BEARD

CHECKED BY: R.S. YOUNG

SHEET 122 OF 124