

CONSTRUCT PAVED DRIVE APRON
2+200.8 LT.

REMOVAL AND DISPOSAL OF GUARDRAIL
2+241.6 LT. - 2+260.0 LT.


MANUFACTURED TERMINAL SECTION, TANGENT
2+215.0 LT. - 2+230.2 LT.

COLD PLANING, BITUMINOUS PAVEMENT
2+160.0 - 2+180.0

MANUFACTURED TERMINAL SECTION, FLARED
2+238.7 RT. - 2+250.1 RT.
2+250.1 RT. - 2+260.0 RT.

STEEL BEAM GUARDRAIL, GALVANIZED
2+230.2 LT. - 2+260.0 LT.

UTILITIES
UTILITY WORK TO BE DONE BY OTHERS

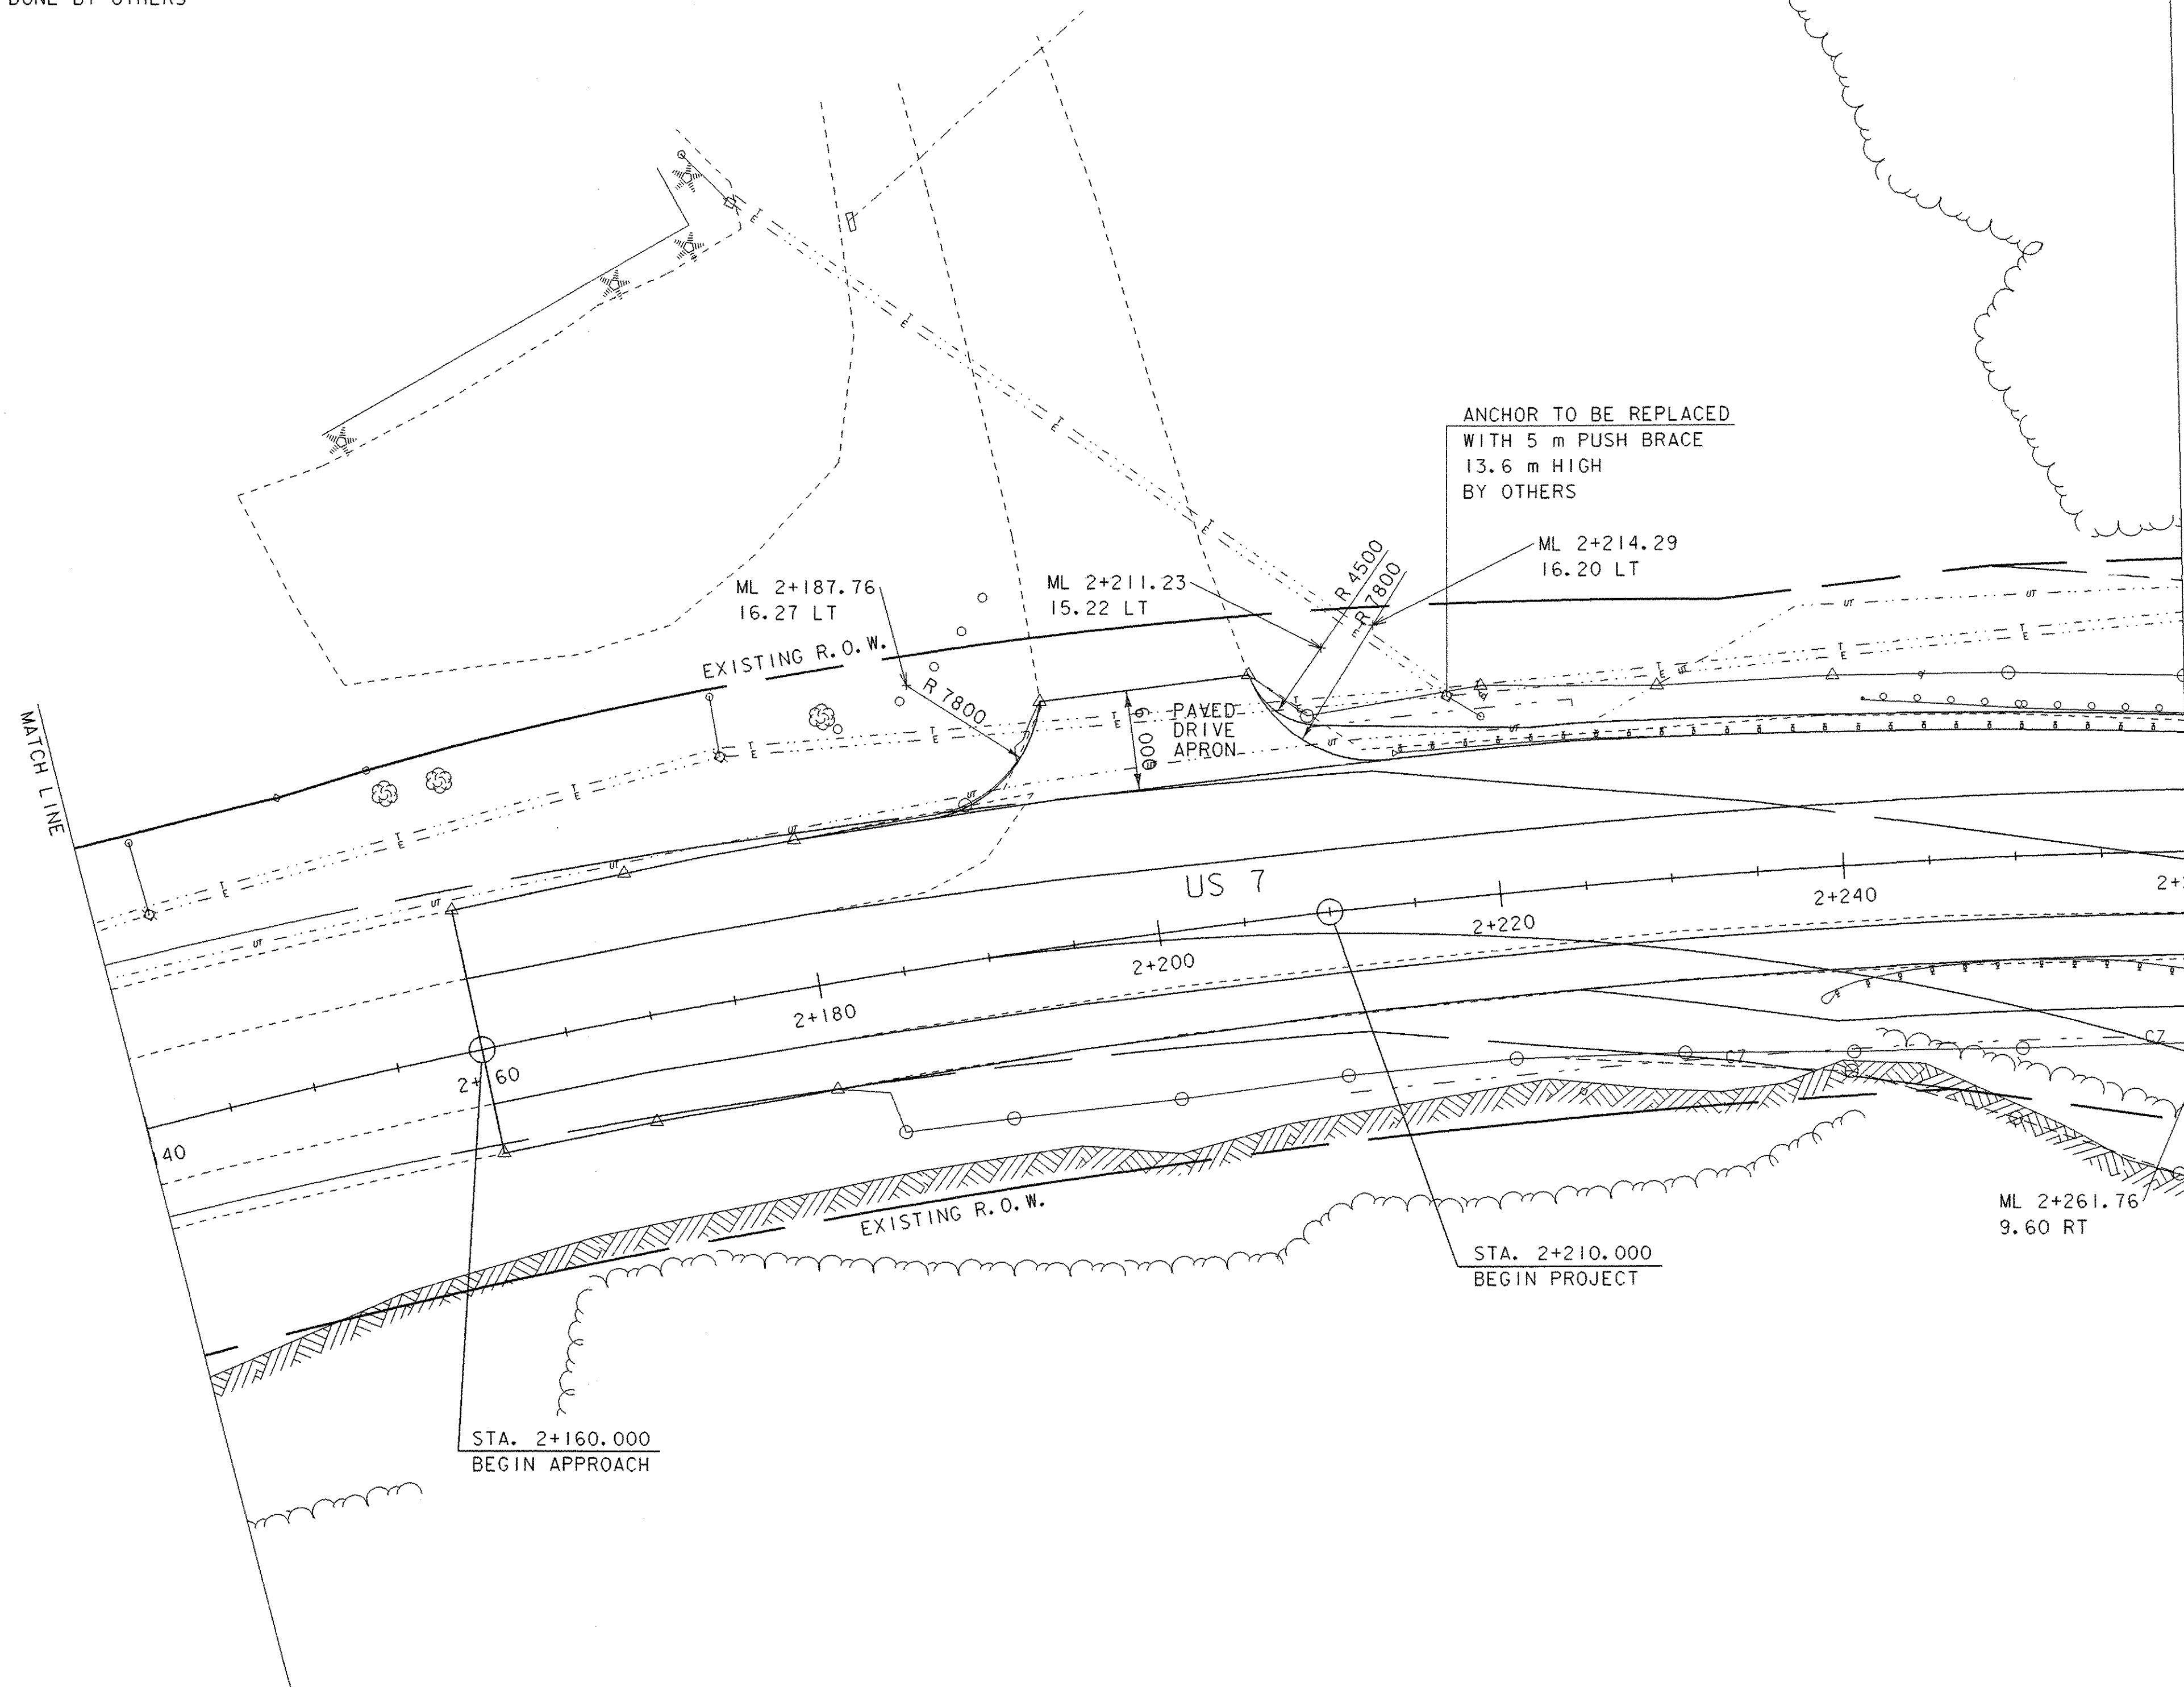

LAYOUT PLAN I



SCALE IN METERS

1:250

PROJECT NAME: RUTLAND TOWN
PROJECT NUMBER: BRF 019-3(48)

FILE NAME: sb172pl1
PROJECT LEADER: R.WHITCOMB
DESIGNED BY: T. LACKEY
95b172/sb172bdr.dgn

PLOT DATE: 11-MAR-2008
DRAWN BY: T. LACKEY
CHECKED BY: R.WHITCOMB
SHEET 20 OF 75