

CONSTRUCT PAVED DRIVE APRON
2+434.7 RT. - 12 M WIDE, PAVED

REMOVAL OF EXISTING FENCE
2+426.9 LT. - 2+437.0 LT.


REMOVING AND RESETTING FENCE
2+400.0 RT. - 2+405.8 RT.

REMOVAL AND DISPOSAL OF GUARDRAIL
2+400.0 LT. - 2+426.0 LT.


COLD PLANING, BITUMINOUS PAVEMENT
2+450.0 - 2+470.0

STEEL BEAM GUARDRAIL, GALVANIZED
2+400.0 LT. - 2+425.4 LT.

MANUFACTURED TERMINAL SECTION, FLARED
2+425.4 LT. - 2+436.8 LT.

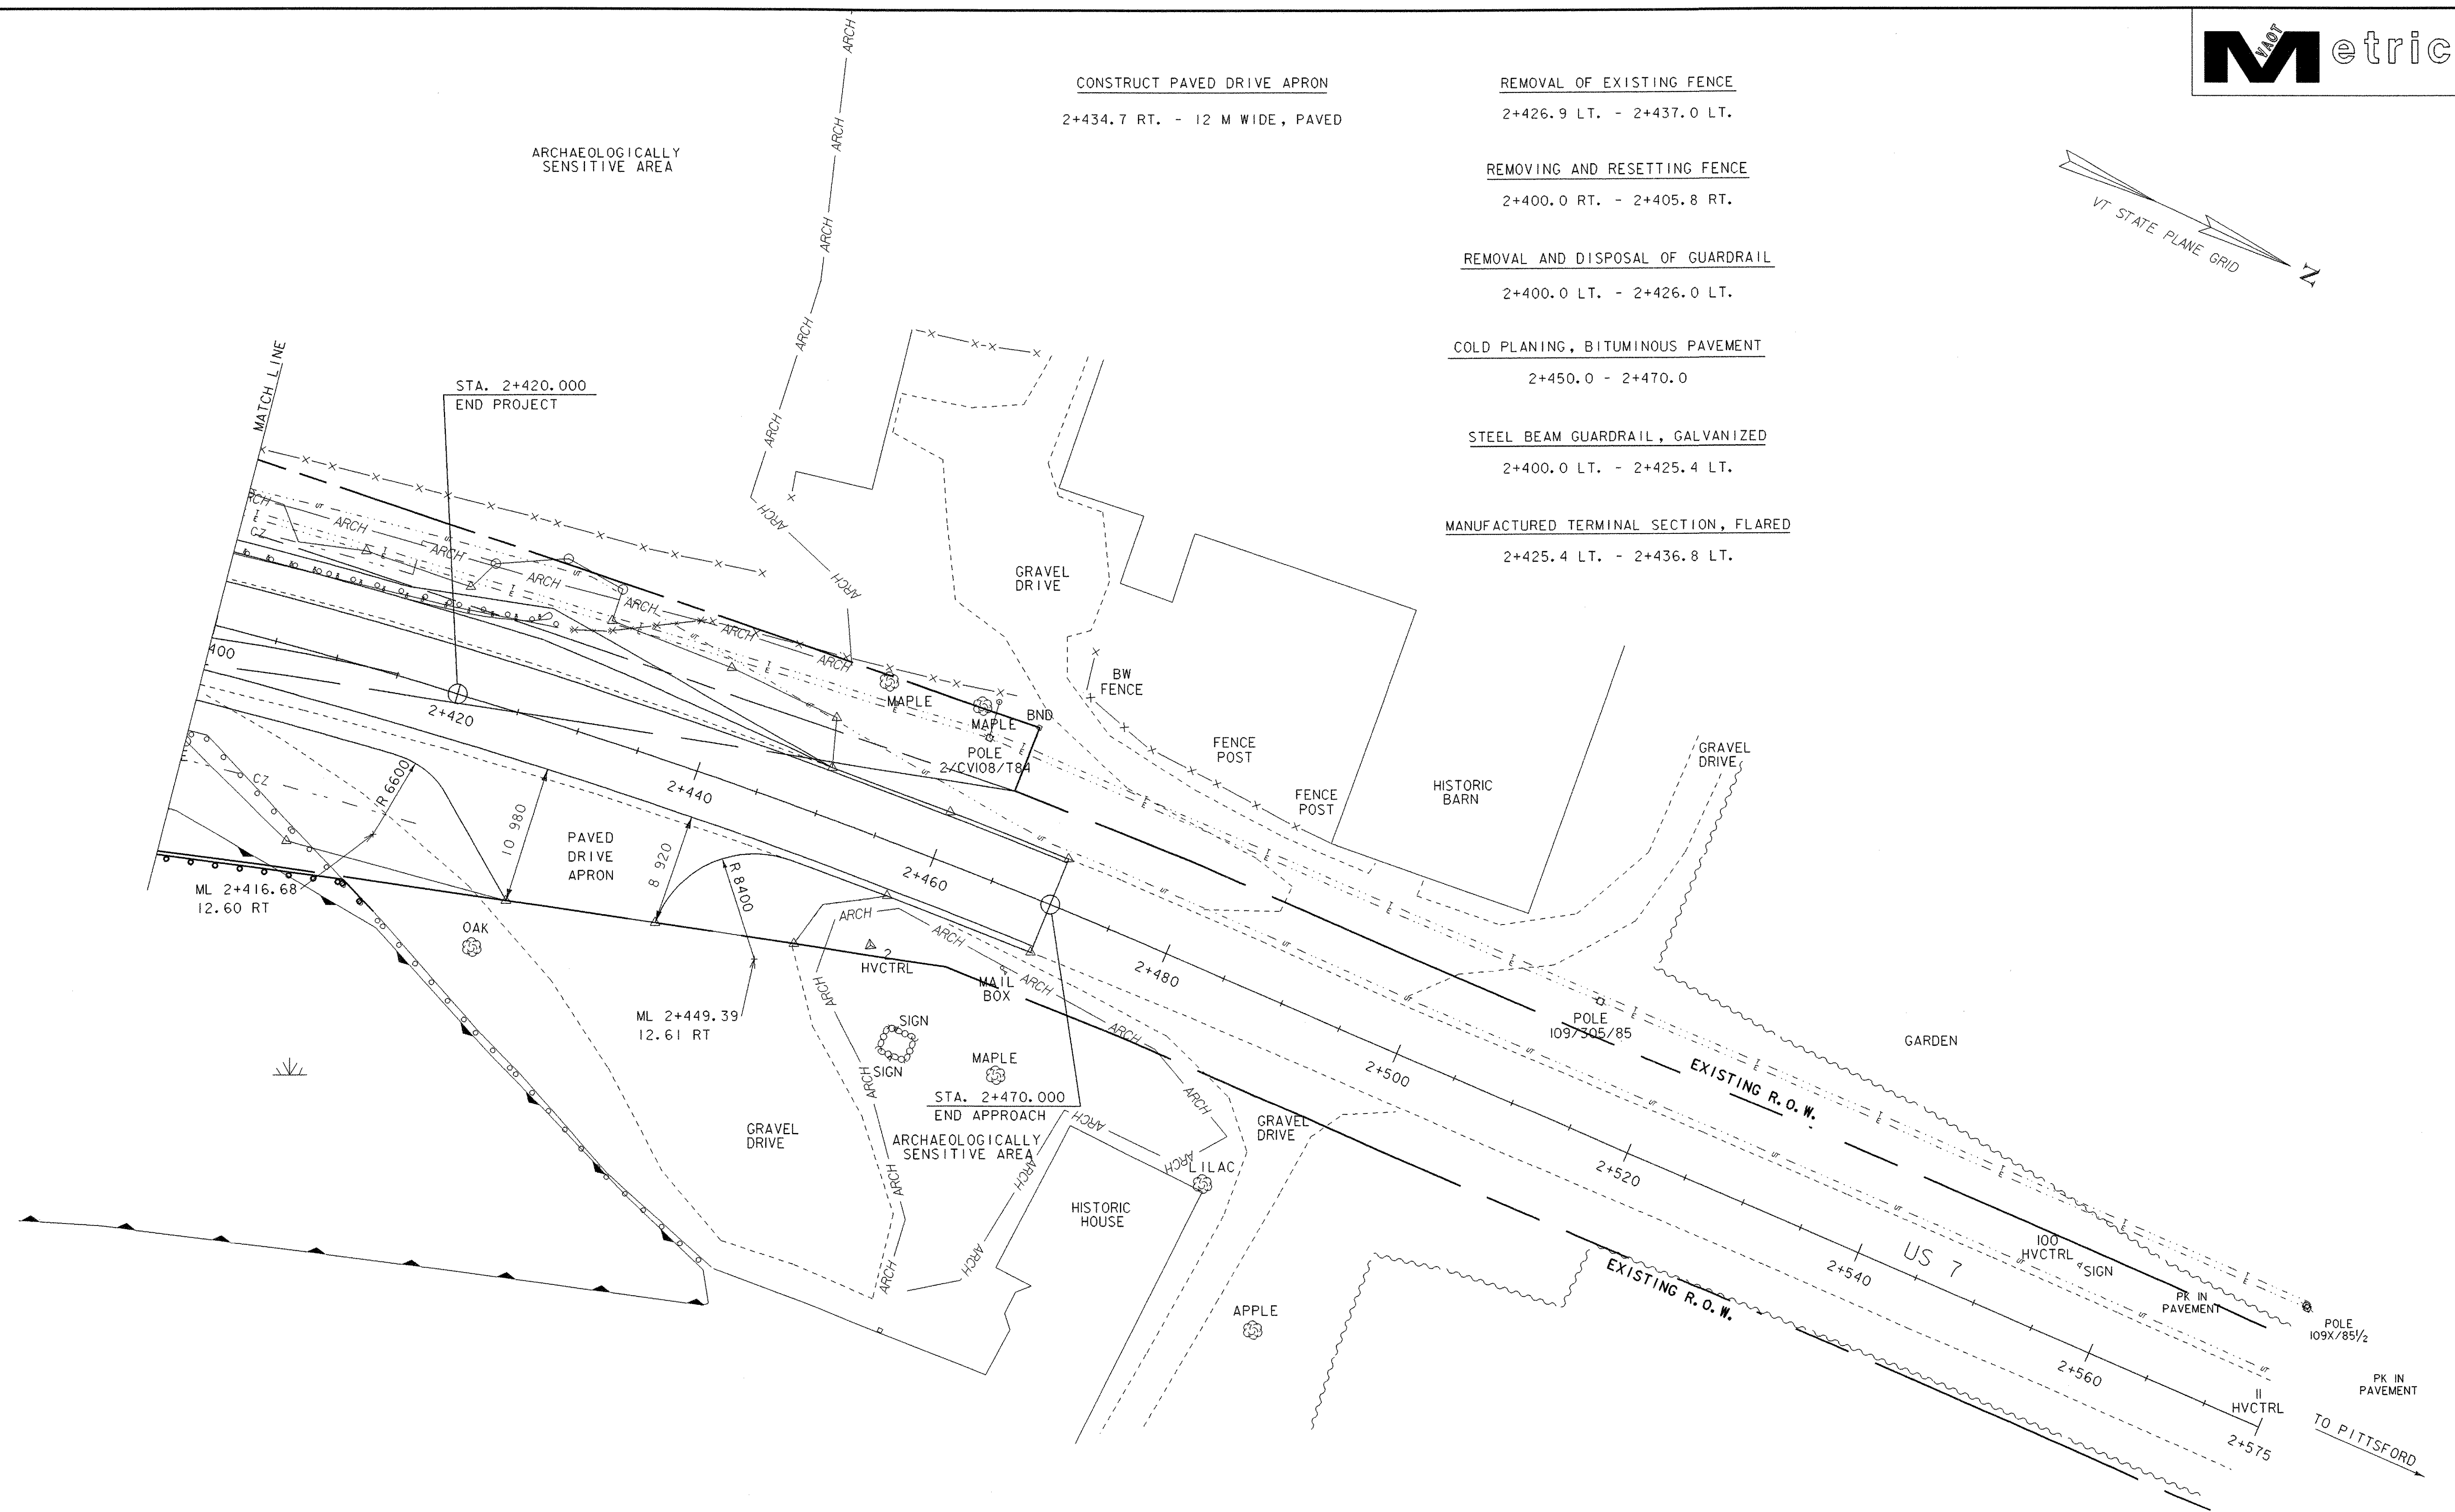

LAYOUT PLAN 3

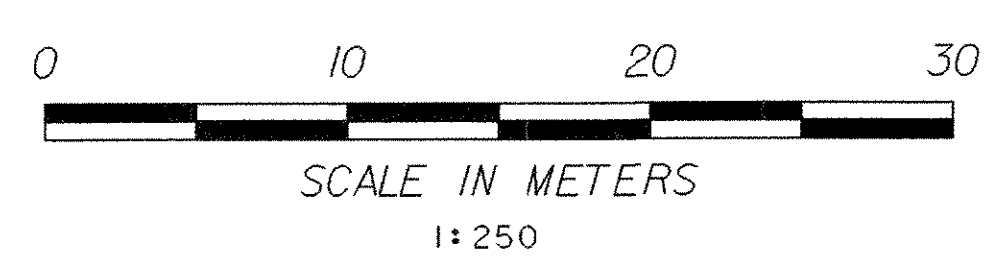

| | | | |
|---------------------|---------------|-------------|-------------|
| PROJECT NAME: | RUTLAND TOWN | PLOT DATE: | 11-MAR-2008 |
| PROJECT NUMBER: | BRF 019-3(48) | DRAWN BY: | T. LACKEY |
| FILE NAME: | sbi72lp3.i | CHECKED BY: | R. WHITCOMB |
| PROJECT LEADER: | R. WHITCOMB | SHEET | 22 |
| DESIGNED BY: | T. LACKEY | OF | 75 |
| 95b172/sbi72bdr.dgn | | | |