



MAINLINE

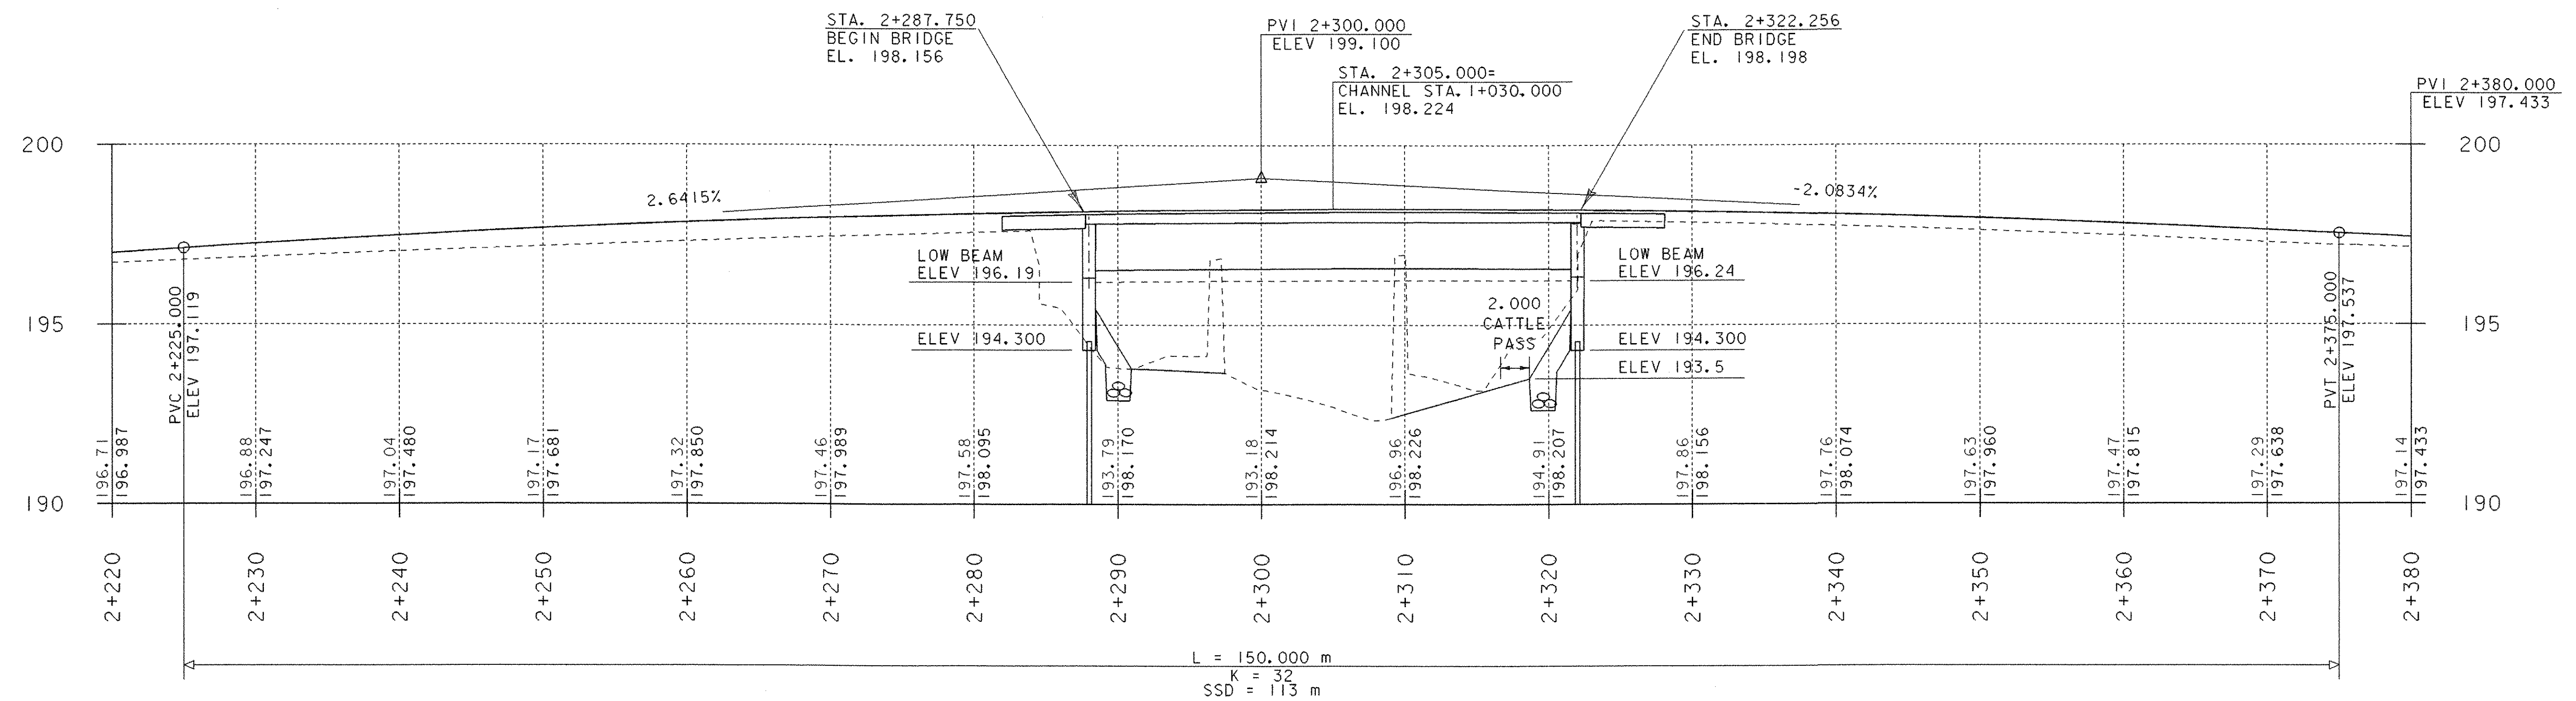

L = 150.000 m
K = 32
SSD = 113 m

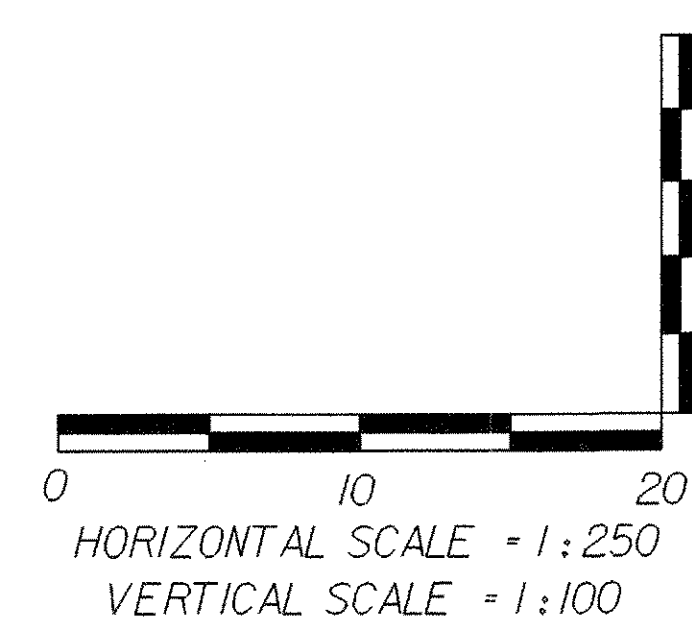

MAINLINE PROFILE 2

NOTE:
ELEVATIONS TO THE NEAREST HUNDREDTH ARE EXISTING GROUND ALONG PROPOSED CENTERLINE.
ELEVATIONS TO THE NEAREST THOUSANDTH ARE FINISH GRADE ALONG PROPOSED CENTERLINE.

PROJECT NAME:	RUTLAND TOWN	PLOT DATE:	11-MAR-2008
PROJECT NUMBER:	BRF 019-3(48)	DRAWN BY:	L. BULLOCK
FILE NAME:	sbi72pf2.1	CHECKED BY:	R. WHITCOMB
PROJECT LEADER:	R. WHITCOMB	SHEET	24 OF 75
DESIGNED BY:	T. LACKEY		
95bi72/str/sbi72xs2.dgn			