



- Soil Limit
- Ordinary High Water
- 50' Riparian Corridor
- Wetland Limit
- R.O.W. & Property Lines
- Sensitive Area (SA)

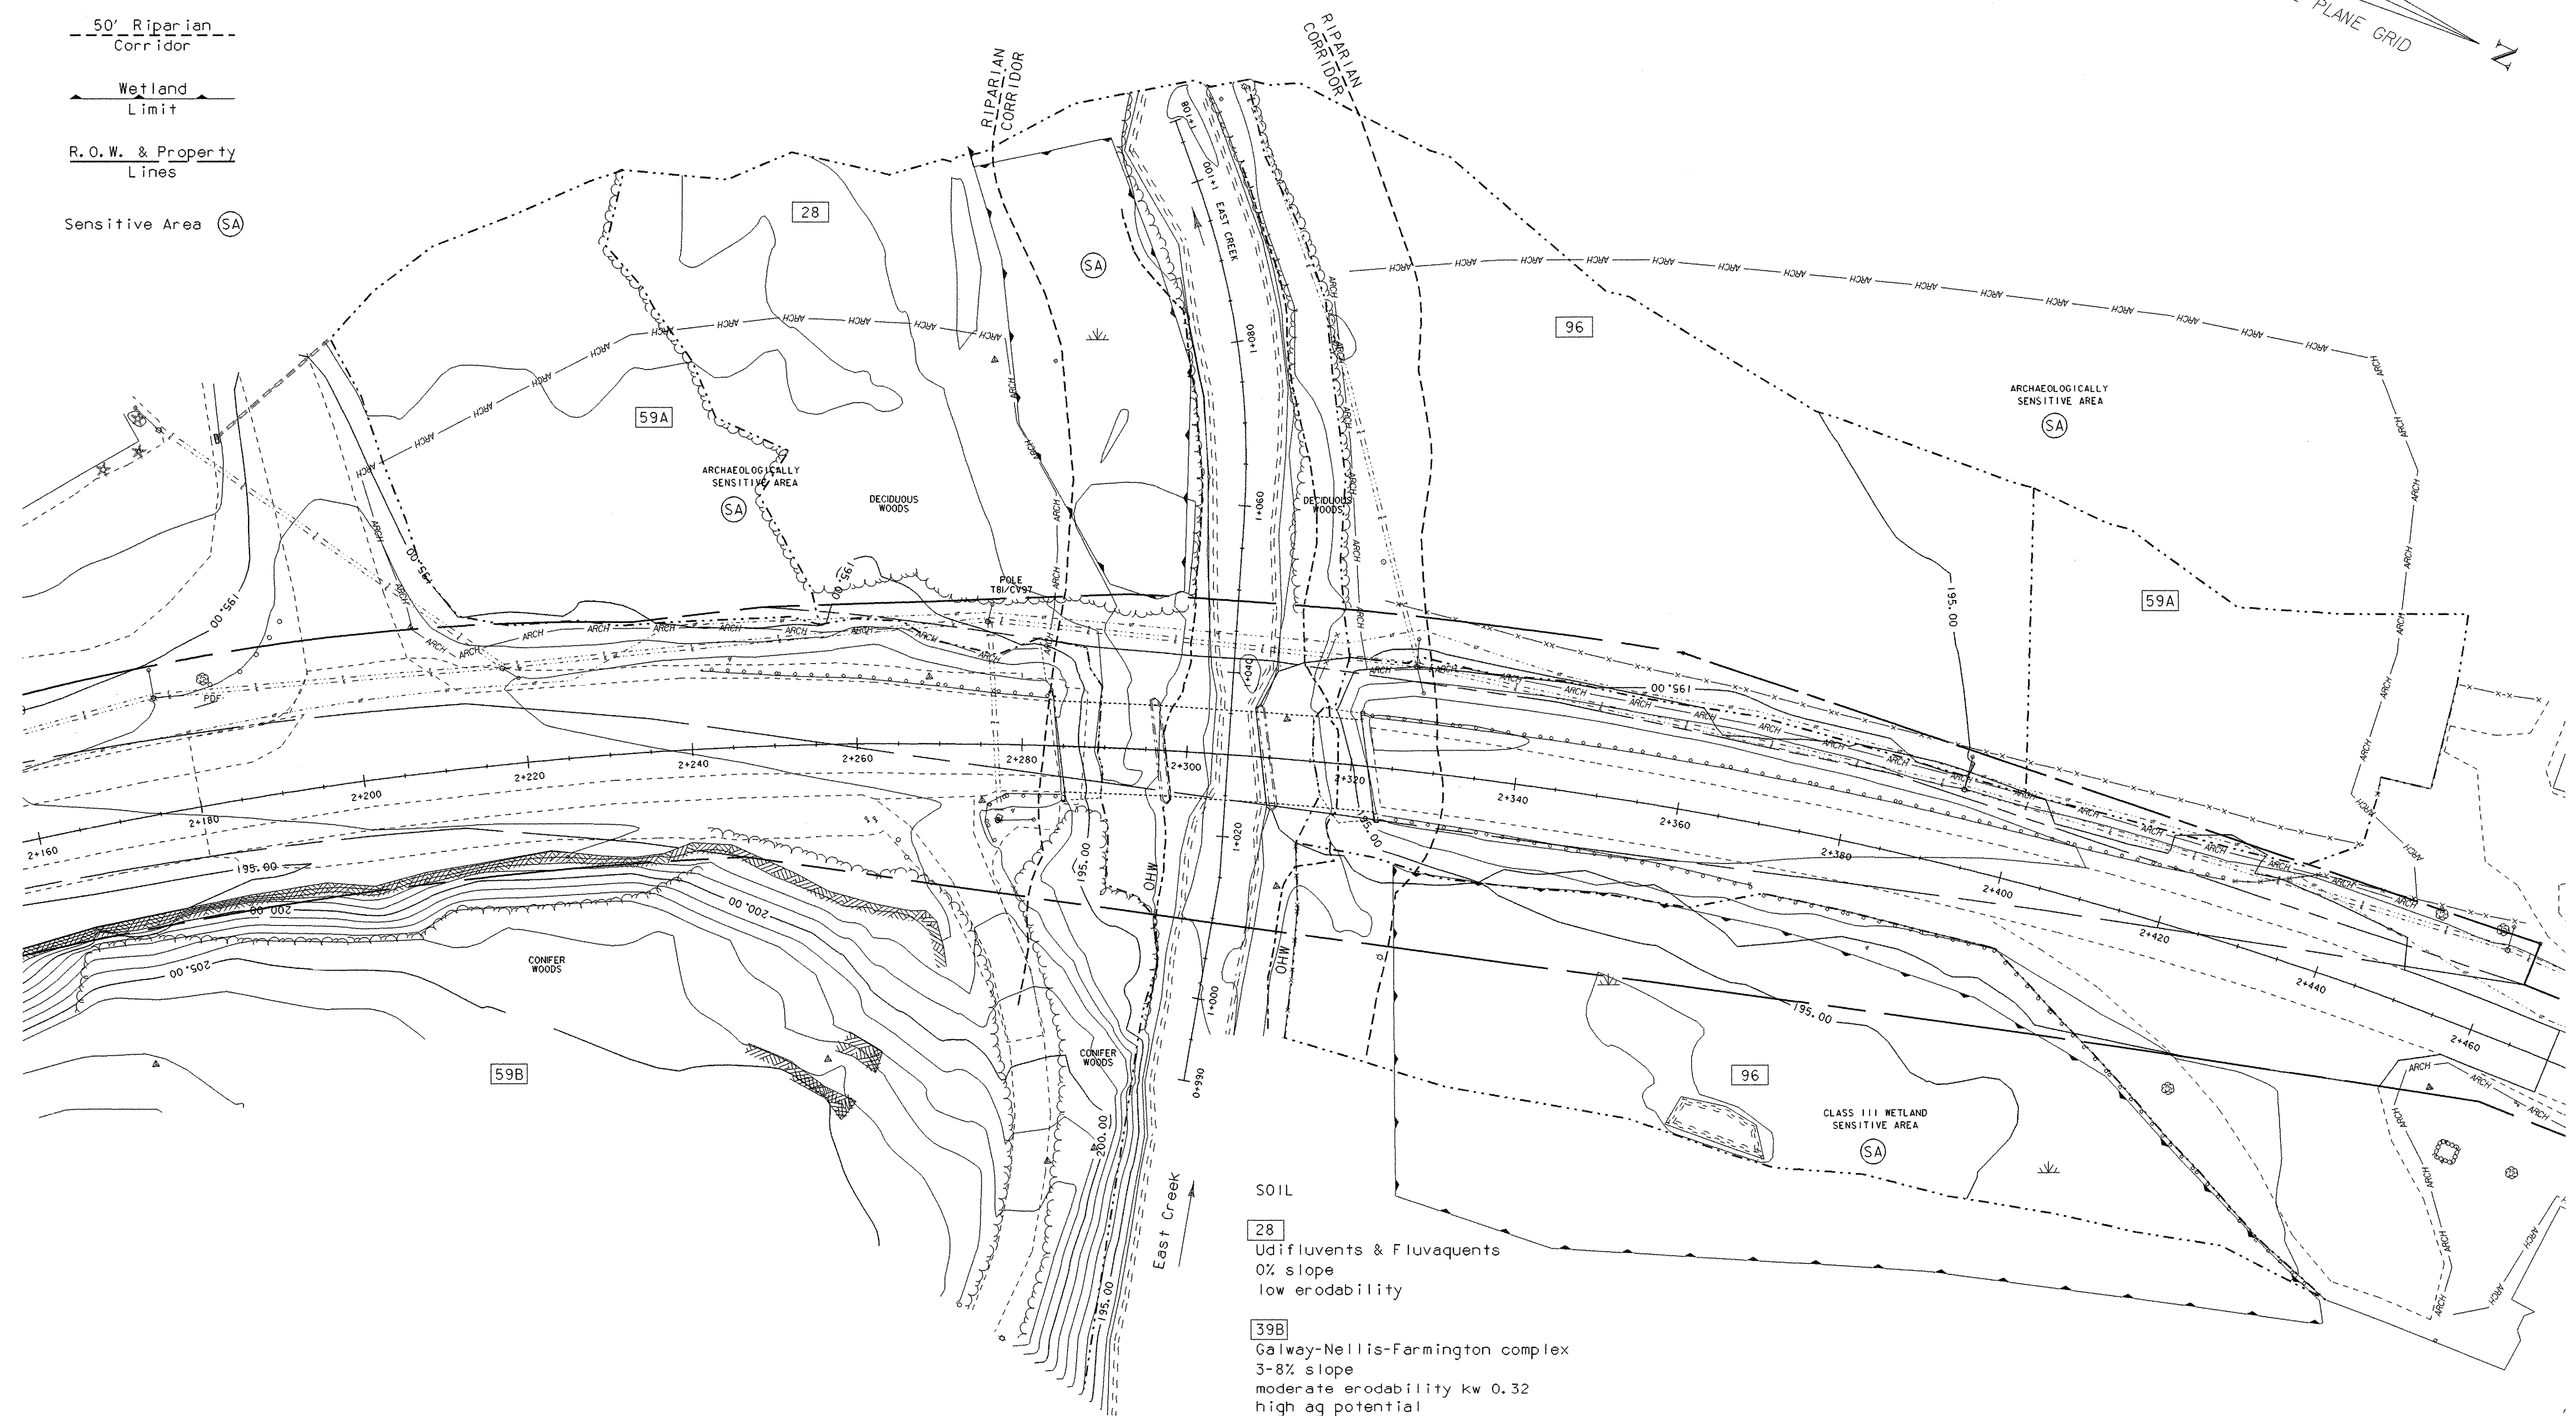

- SOIL**
- 28**
Udifuluents & Fluvaquents
0% slope
low erodability
 - 39B**
Galway-Nellis-Farmington complex
3-8% slope
moderate erodability kw 0.32
high ag potential
 - 59A**
Deerfield loamy sand
0-4% slope
low erodability kw 0.17
good ag potential
 - 96**
Udipsamments
0% slope
low erodability

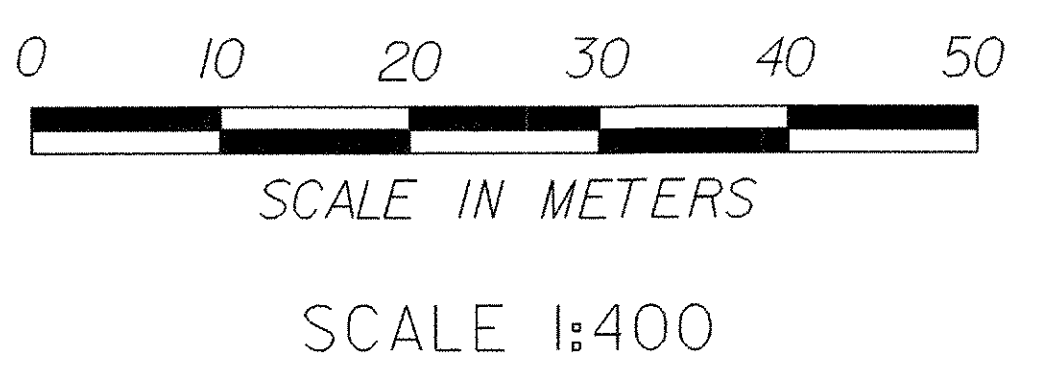

**EPSC
EXISTING PLAN**

PROJECT NAME: RUTLAND TOWN	
PROJECT NUMBER: BRF 019-3(48)	
FILE NAME: sb172e02.1	PLOT DATE: 11-MAR-2008
PROJECT LEADER: R WHITCOMB	DRAWN BY: W. LAMMER
DESIGNED BY: W. LAMMER	CHECKED BY: T LACKEY
95b172/structures/sb172ero.dgn	SHEET 31 OF 75