



- Soil Limit
- Ordinary High Water
- 50' Riparian Corridor
- Wetland Limit
- R.O.W. & Property Lines
- Sensitive Area (SA)

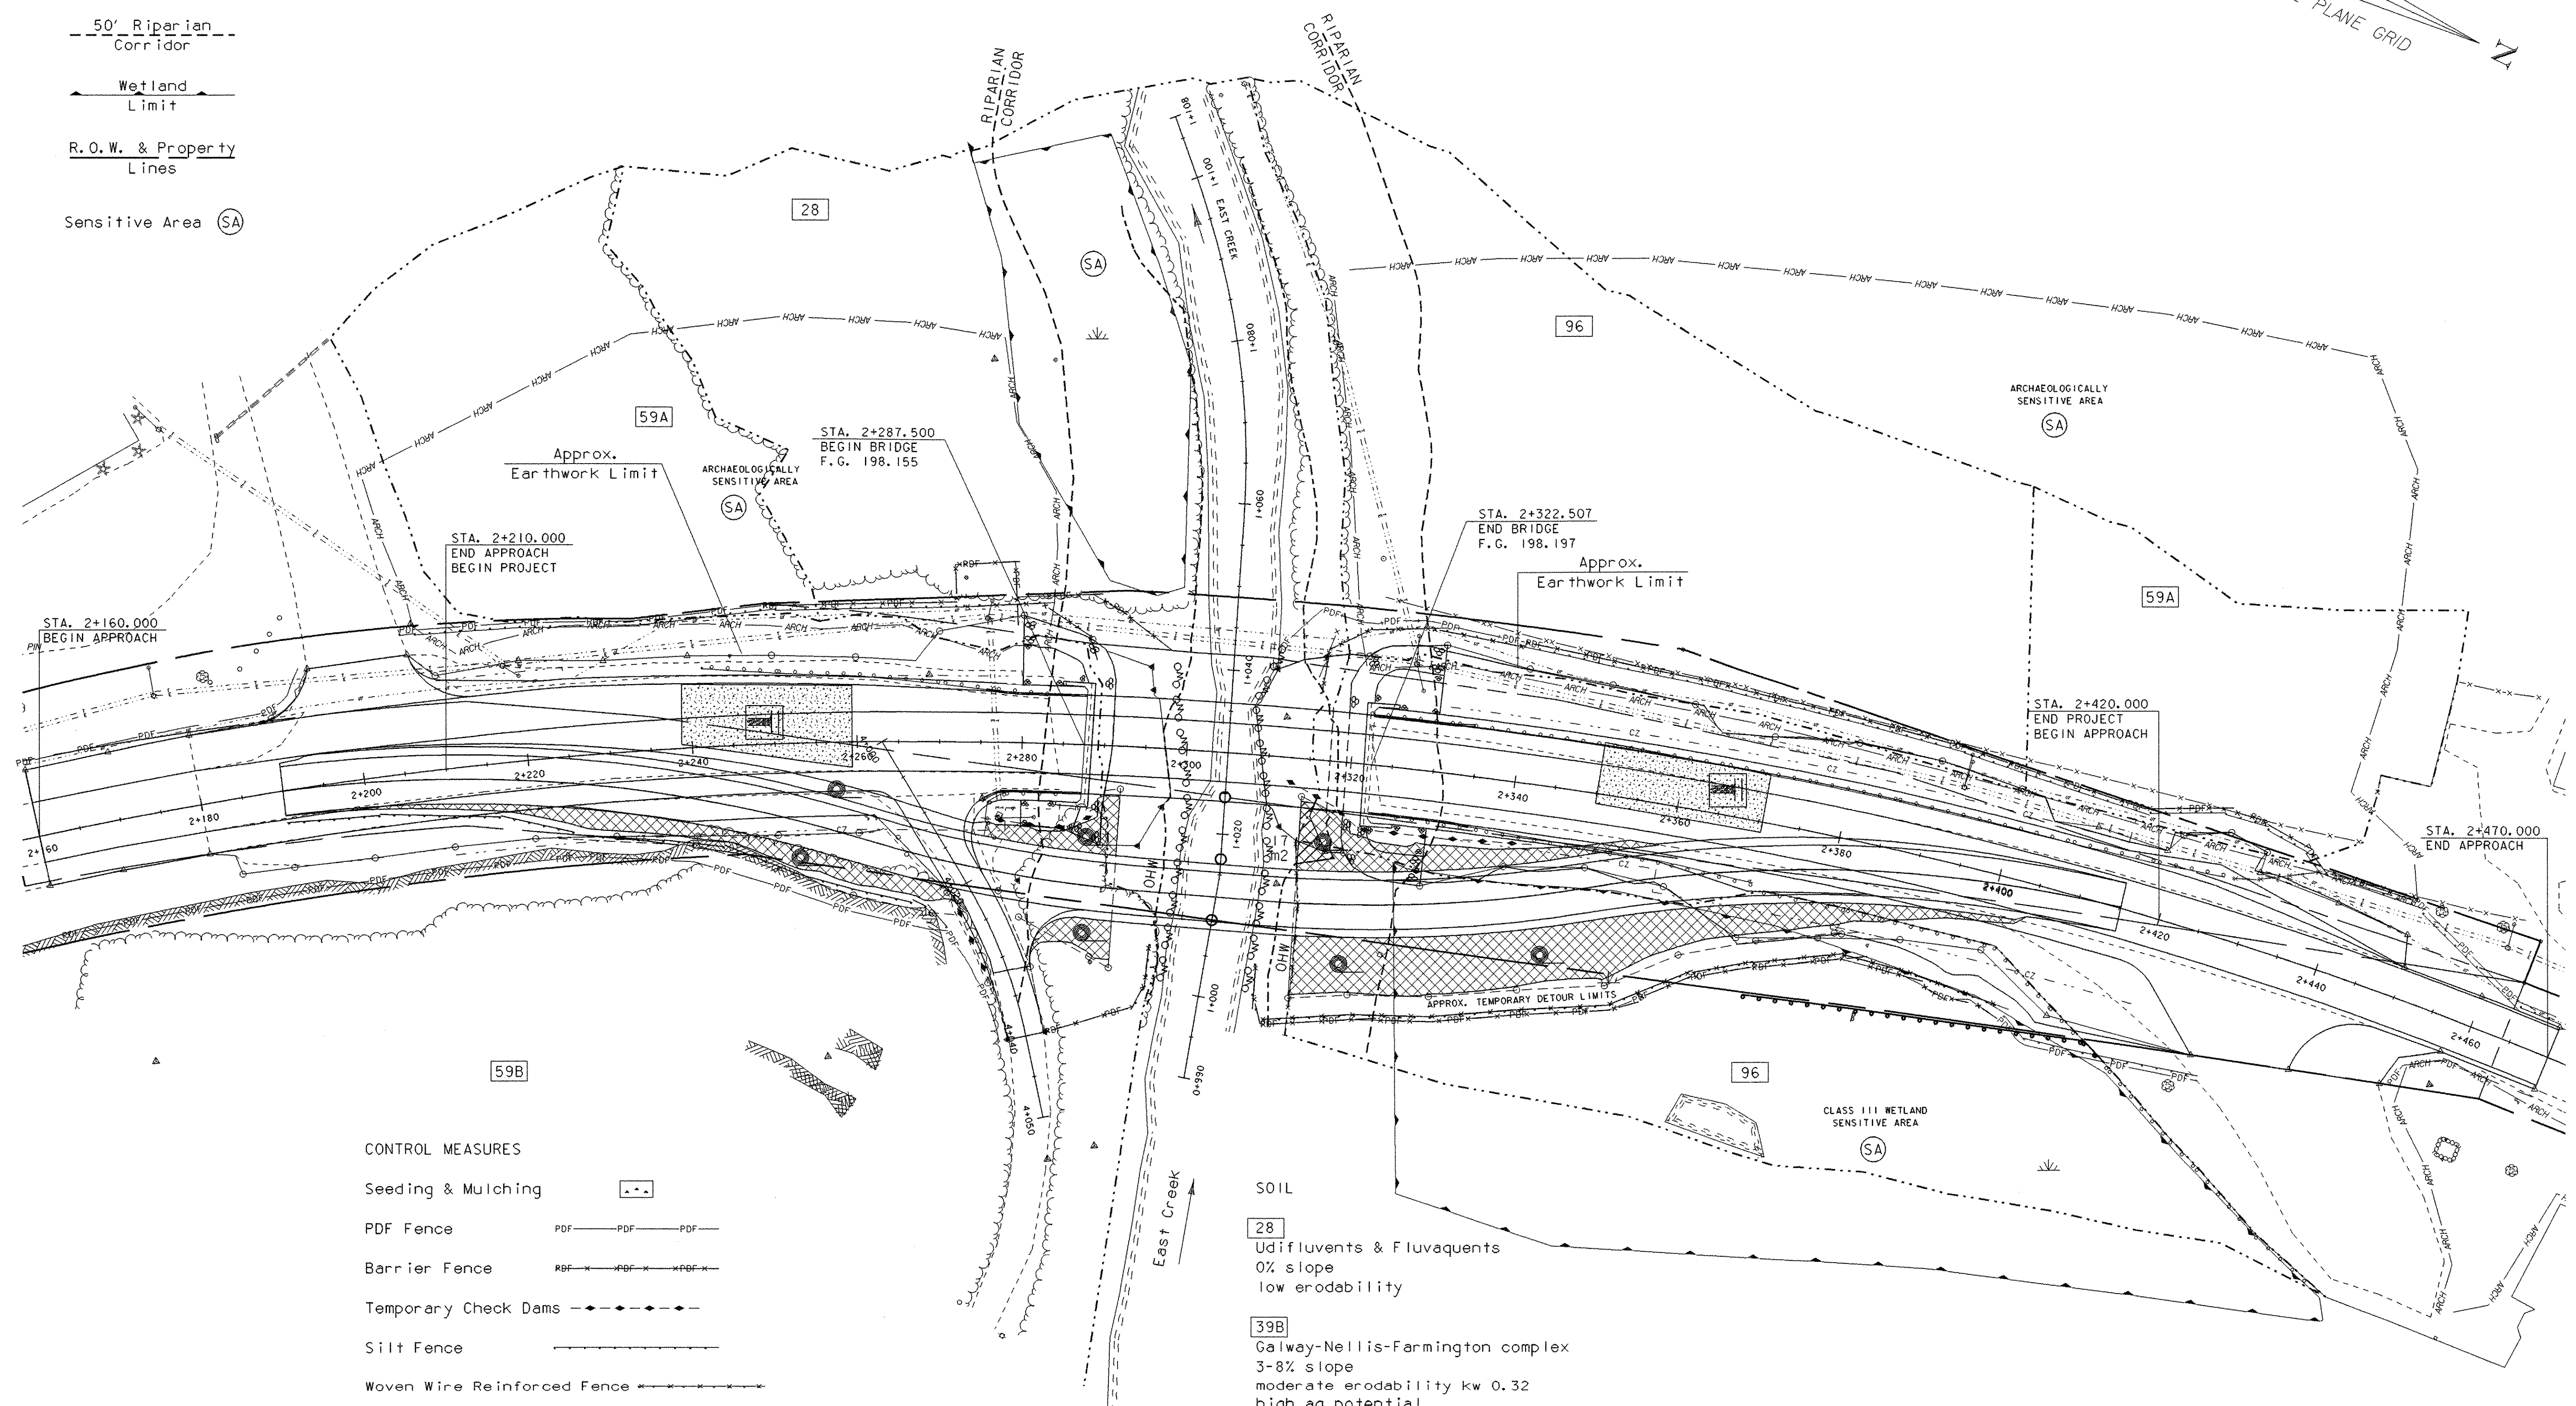

- CONTROL MEASURES**
- Seeding & Mulching
 - PDF Fence
 - Barrier Fence
 - Temporary Check Dams
 - Silt Fence
 - Woven Wire Reinforced Fence
 - Stabilized Construction Entrance
 - Temporary Erosion Matting
 - Filter Curtain

- SOIL**
- 28 Udifluvents & Fluvaquents
0% slope
low erodibility
 - 39B Galway-Nellis-Farmington complex
3-8% slope
moderate erodability kw 0.32
high ag potential
 - 59A Deerfield loamy sand
0-4% slope
low erodability kw 0.17
good ag potential
 - 96 Udipsamments
0% slope
low erodibility

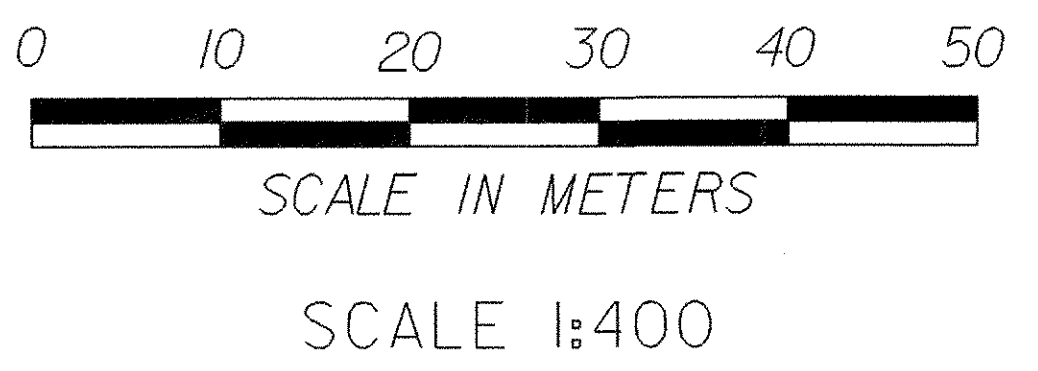

**EPSC
CONSTRUCTION PLAN**

PROJECT NAME:	RUTLAND TOWN
PROJECT NUMBER:	BRF 019-3(48)
FILE NAME:	sb172e03.1
PROJECT LEADER:	R WHITCOMB
DESIGNED BY:	W. LAMMER
95b172/structures/sb172ero.dgn	
PLOT DATE:	11-MAR-2008
DRAWN BY:	W. LAMMER
CHECKED BY:	T LACKEY
SHEET	32 OF 75