



- Soil Limit
- Ordinary High Water
- 50' Riparian Corridor
- Wetland Limit
- R.O.W. & Property Lines
- Sensitive Area (SA)

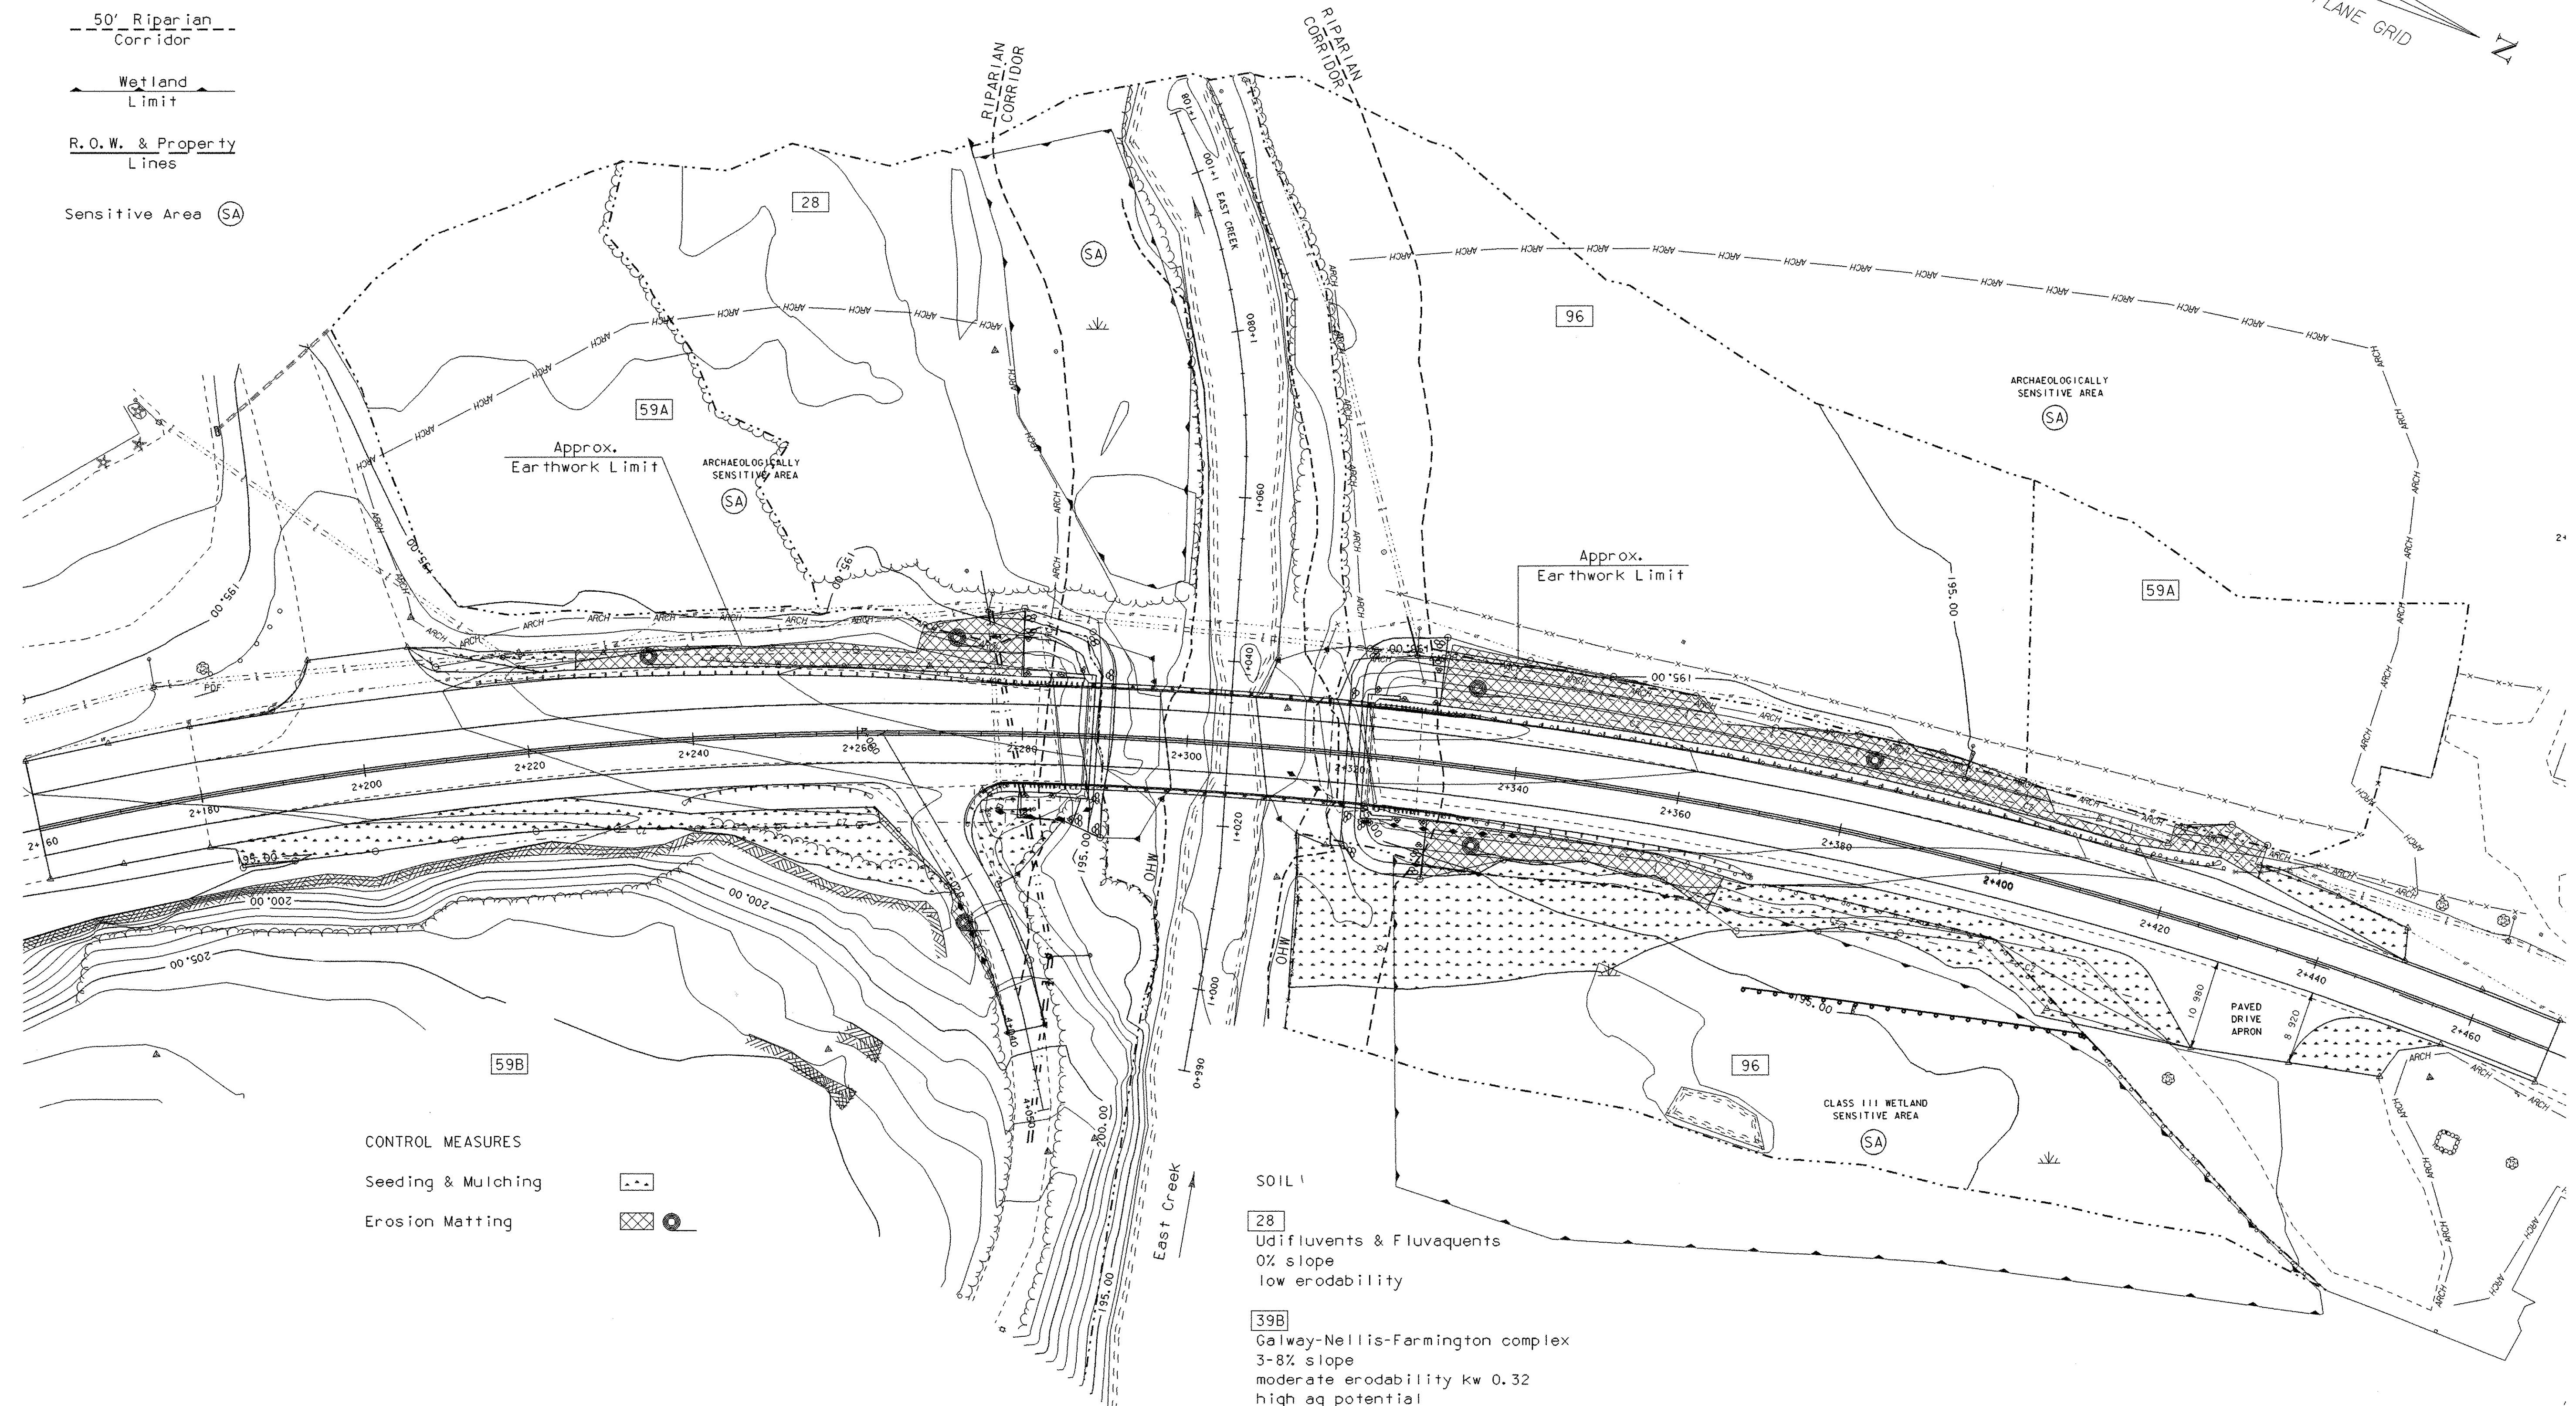

- CONTROL MEASURES**
- Seeding & Mulching [Symbol]
 - Erosion Matting [Symbol]

- SOIL**
- 28**
Udifuvents & Fluvaquents
0% slope
low erodability
 - 39B**
Galway-Nellis-Farmington complex
3-8% slope
moderate erodability kw 0.32
high ag potential
 - 59A**
Deerfield loamy sand
0-4% slope
low erodability kw 0.17
good ag potential
 - 96**
Udipsamments
0% slope
low erodability

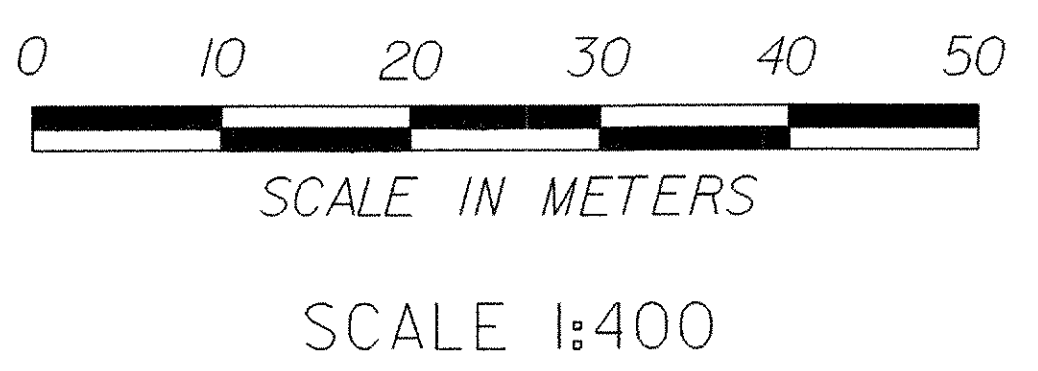

**EPSC
FINAL PLAN**

PROJECT NAME:	RUTLAND TOWN	PLOT DATE:	11-MAR-2008
PROJECT NUMBER:	BRF 019-3(48)	DRAWN BY:	W. LAMMER
FILE NAME:	sb172e04.1	CHECKED BY:	T LACKEY
PROJECT LEADER:	R WHITCOMB	SHEET	33 OF 75
DESIGNED BY:	W. LAMMER		
95b172/structures/sb172ero.dgn			