
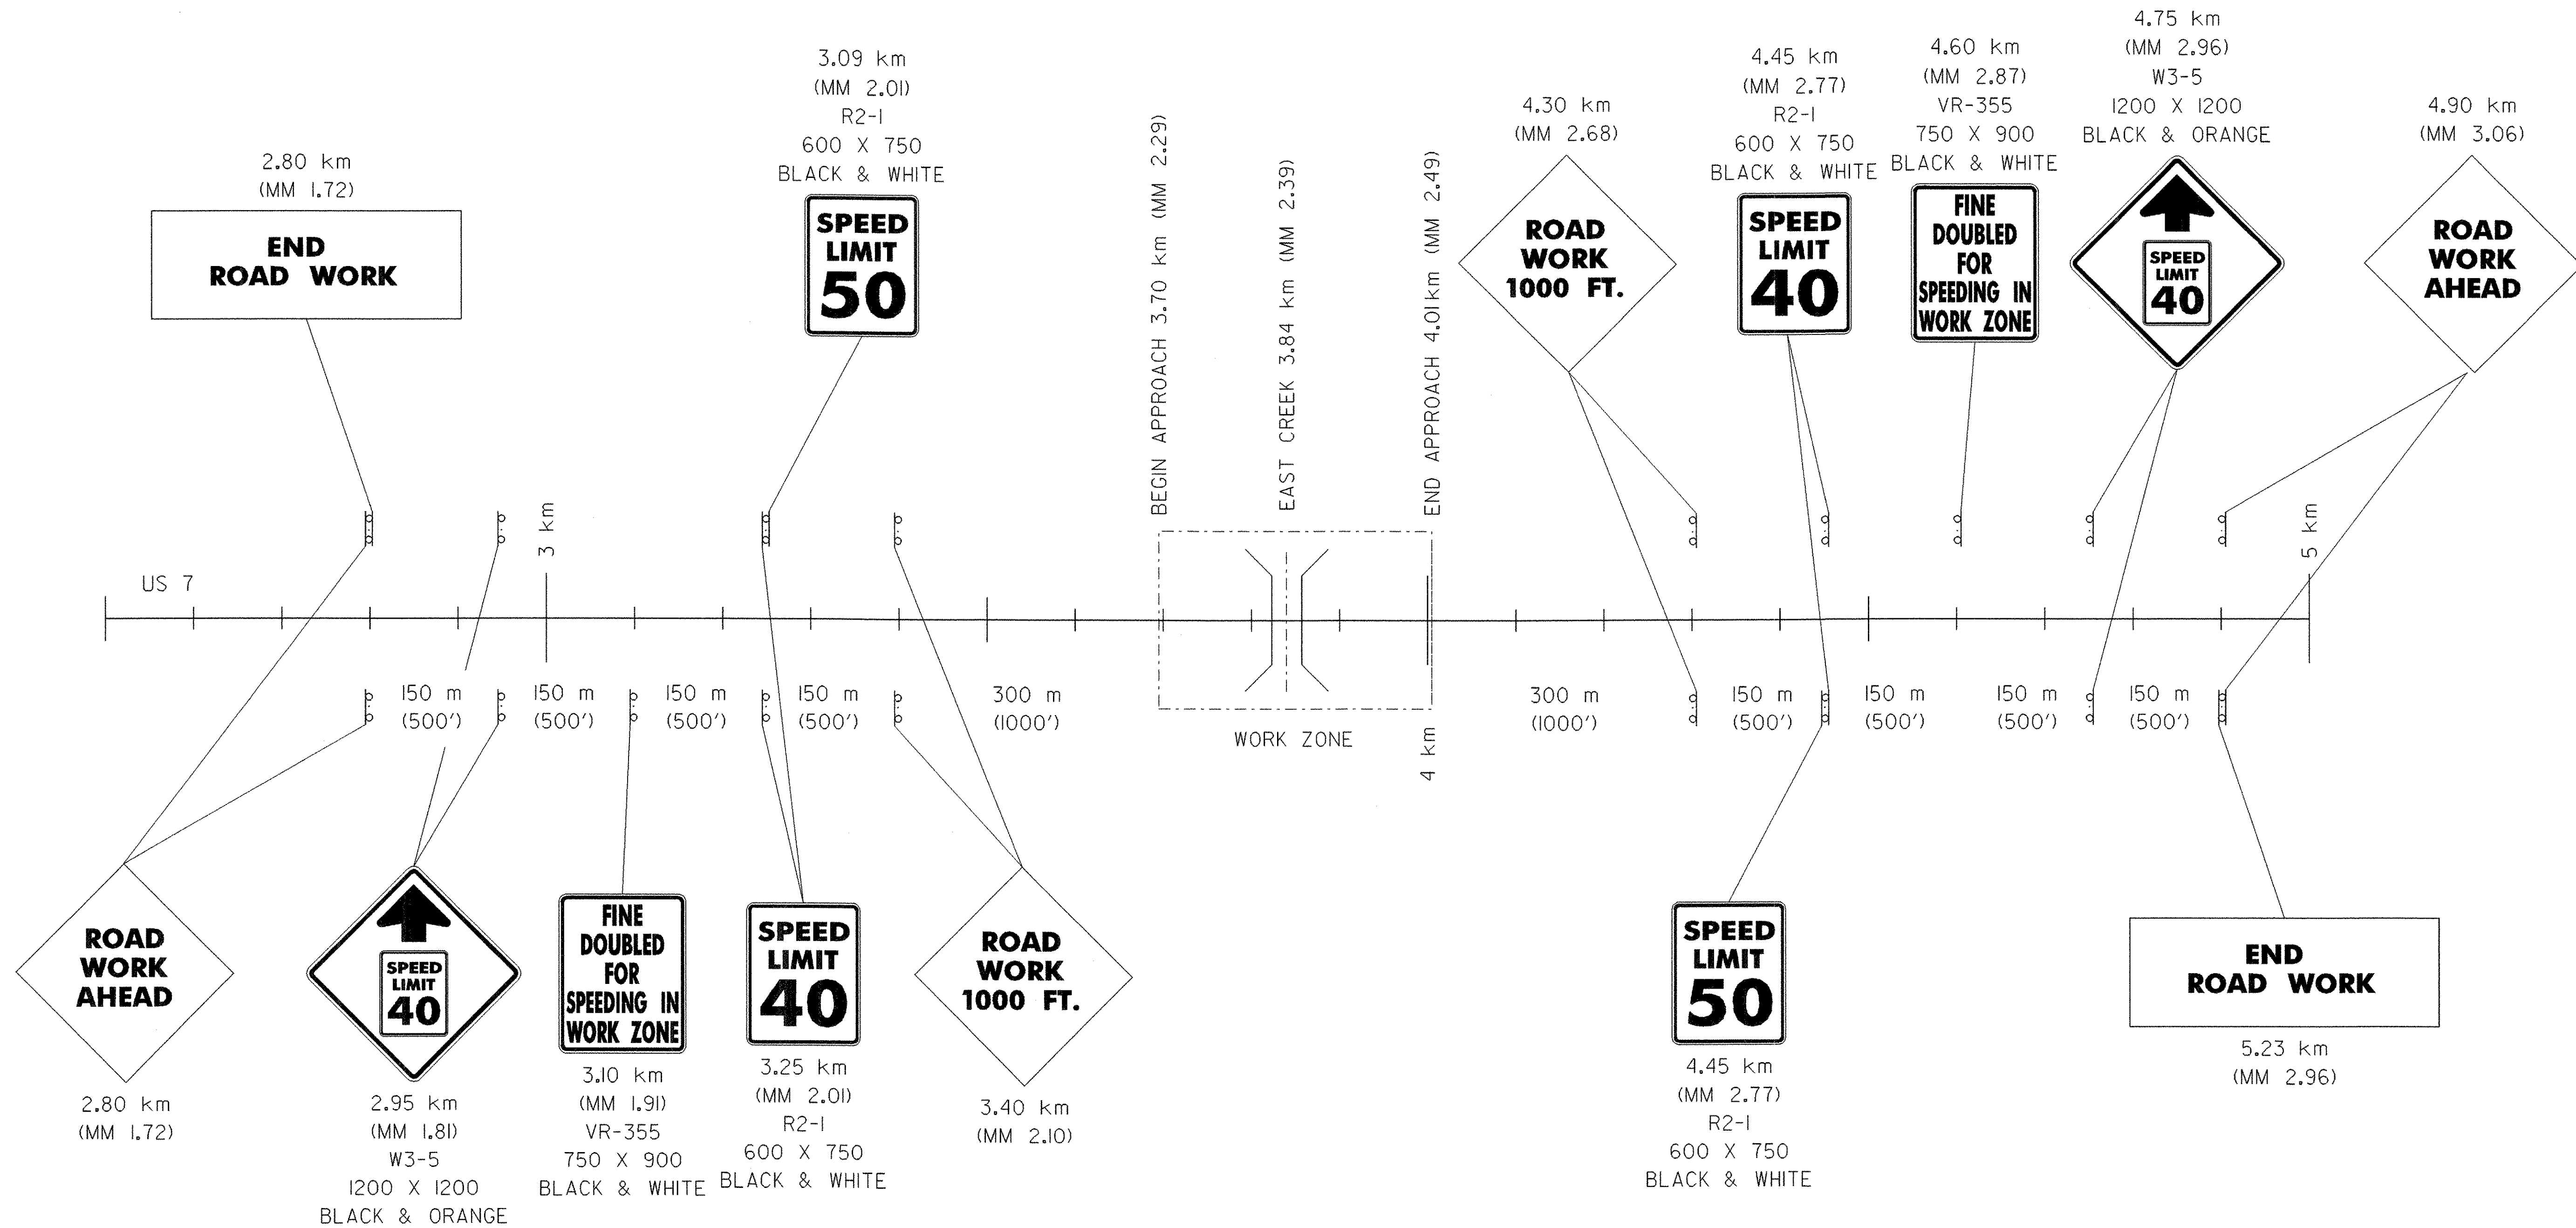


CONSTRUCTION APPROACH SIGNING

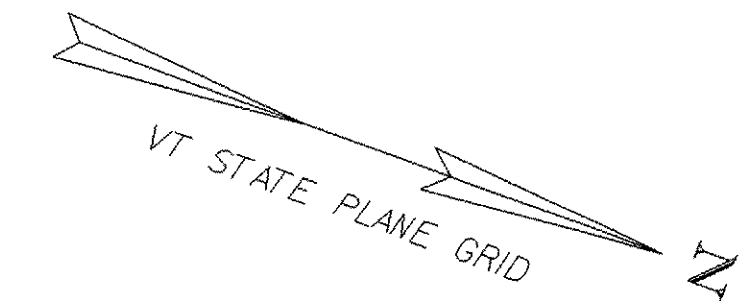

NOTES:

1. SEE STD E-100 "CONSTRUCTION APPROACH SIGNS".

2. INCLUDE PAYMENT FOR SPEED LIMIT REGULATORY AND WARNING SIGNS UNDER ITEM 641.10 "TRAFFIC CONTROL".

TRAFFIC  
CONSTRUCTION PLAN 1



PROJECT NAME:	RUTLAND TOWN	FILE NAME:	sbt72+cl.1	PLOT DATE:	11-MAR-2008
PROJECT NUMBER:	BRF 019-3(48)	PROJECT LEADER:	R. WHITCOMB	DRAWN BY:	T. LACKEY
		DESIGNED BY:	T. LACKEY	CHECKED BY:	R. WHITCOMB
			95bt72/str/sbt72+cl.dgn	SHEET	36 OF 75