



RAILROAD PROFILE

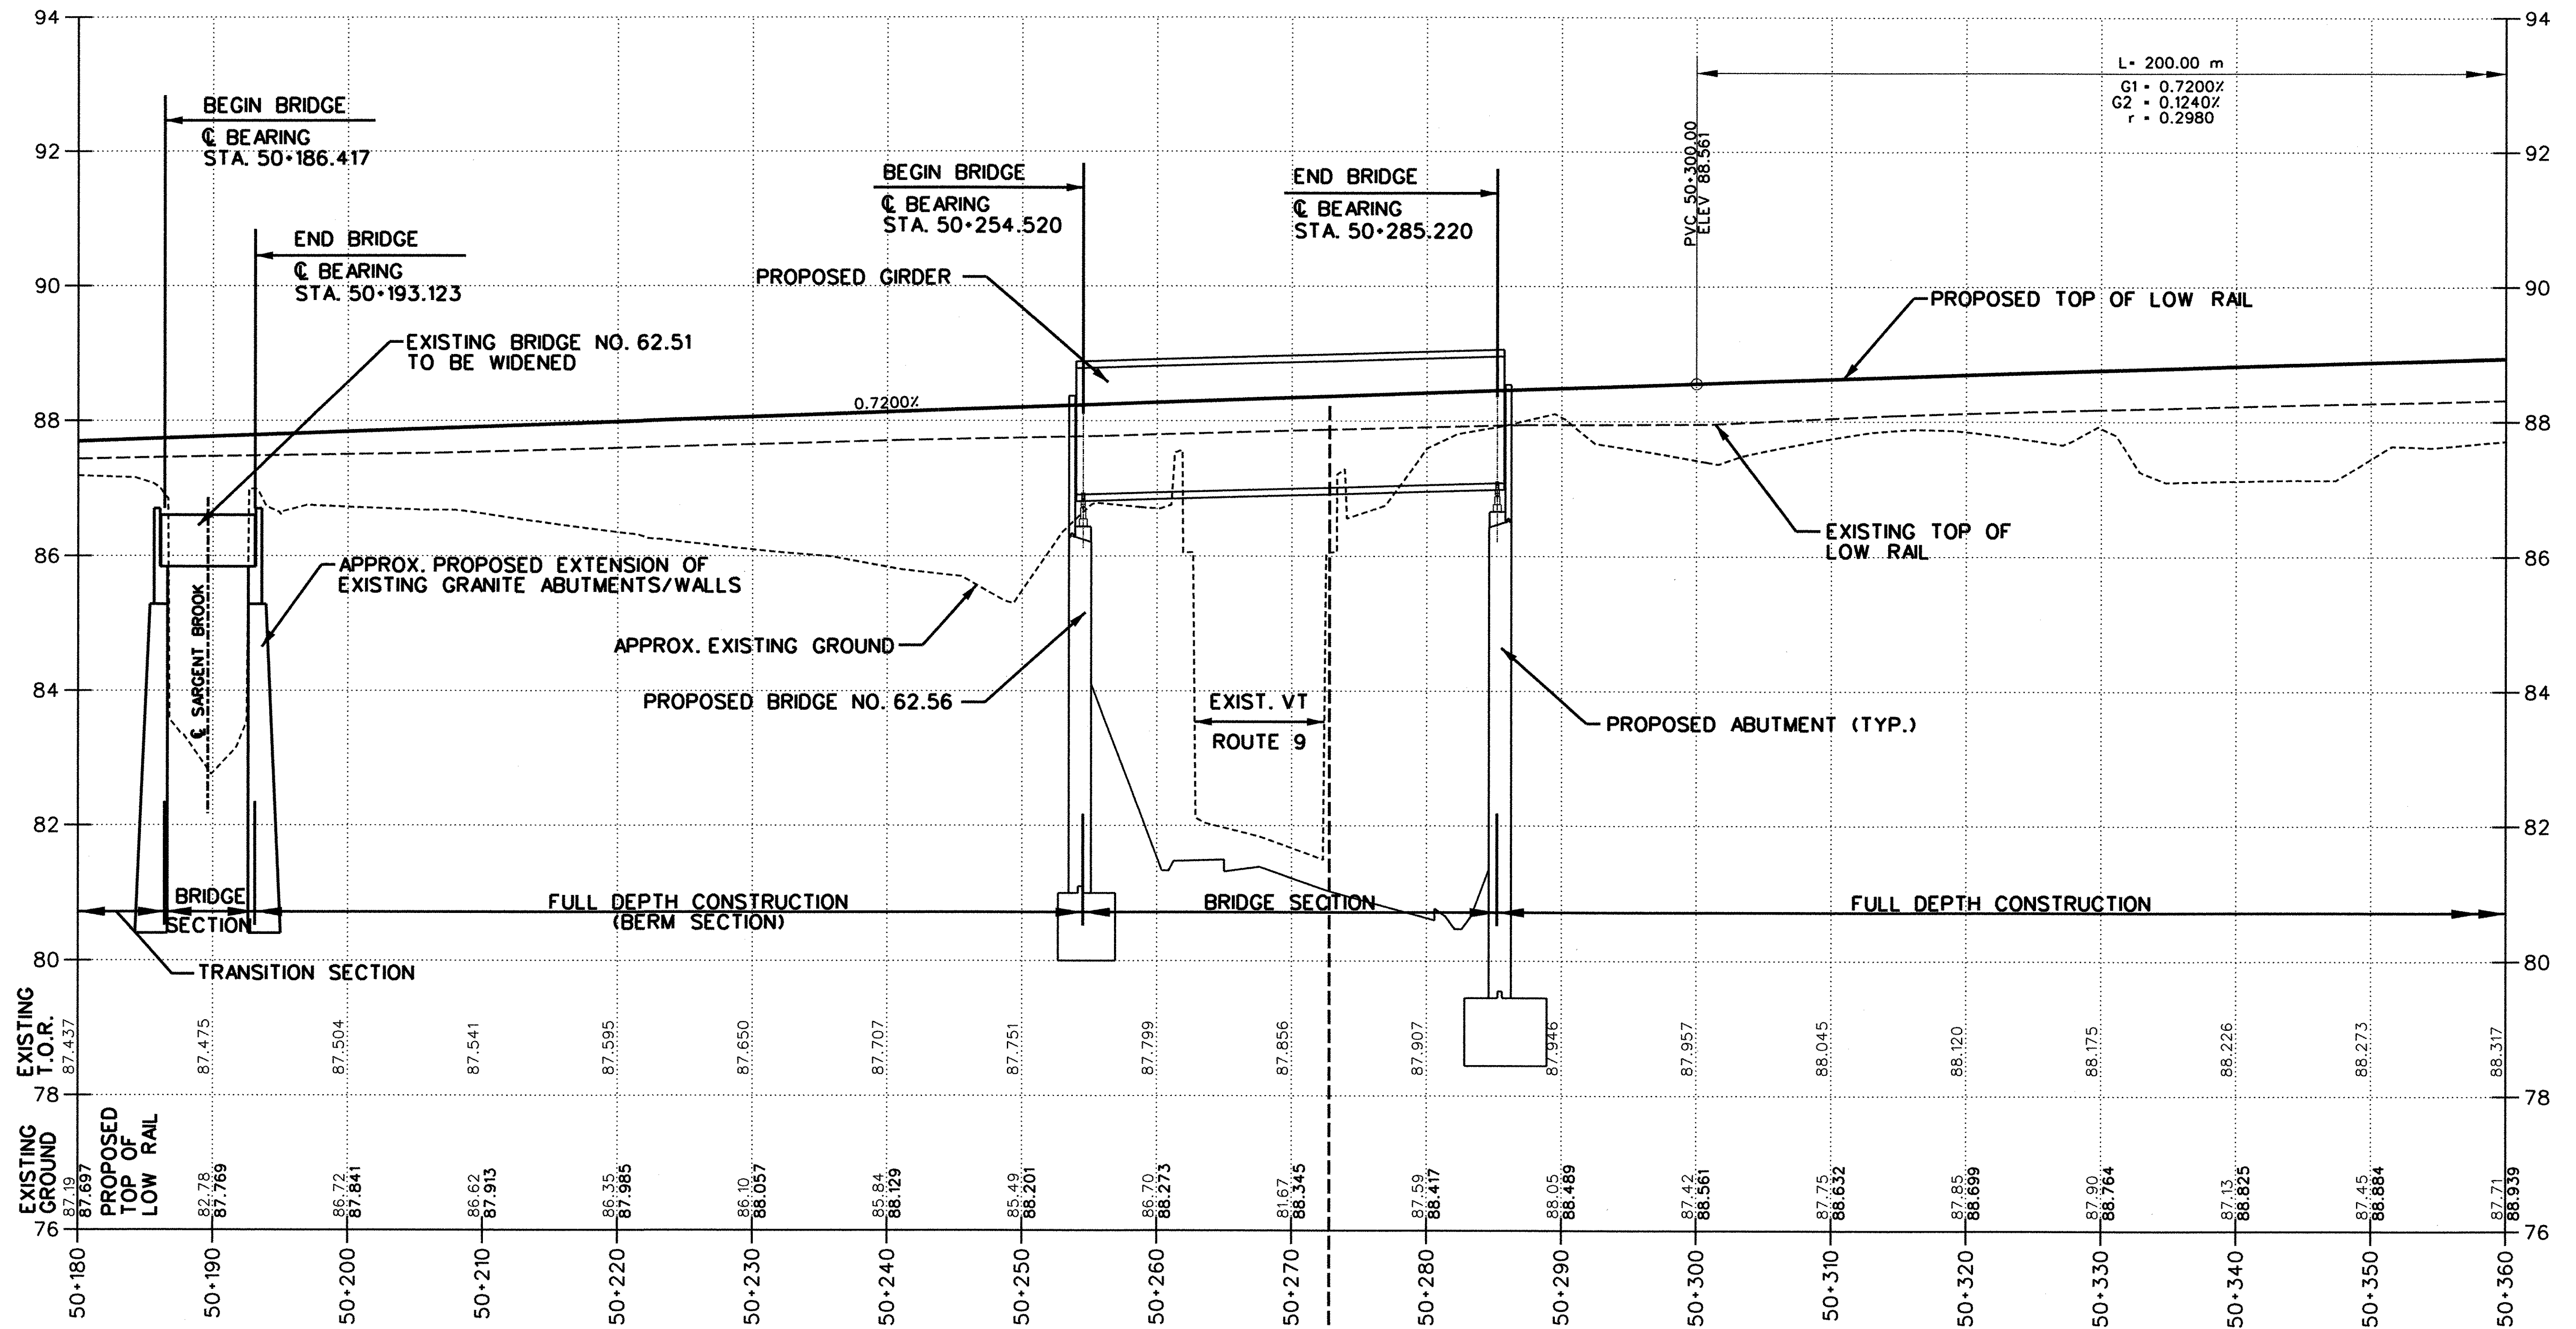

EXISTING GROUND
EXISTING T.O.R.

STA. 50+272.791 PROP. RAILROAD MAINLINE RELOCATION
STA. 30+222.922 PROP. VERMONT ROUTE 9 HIGHWAY 8

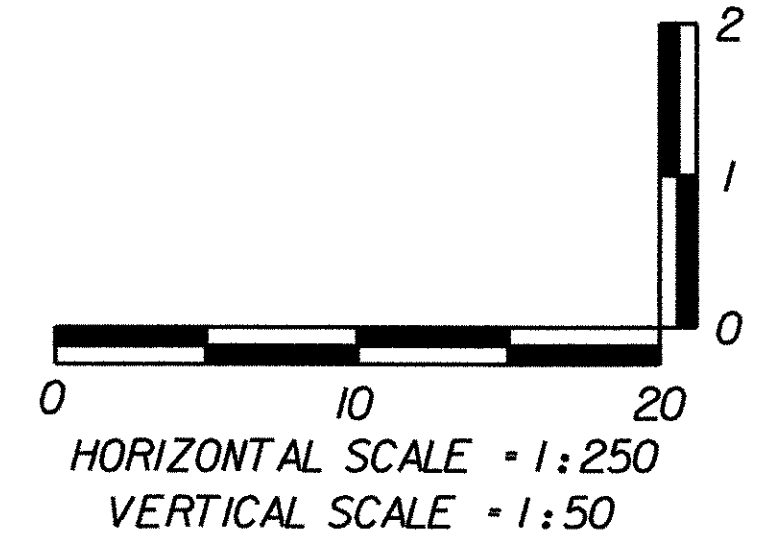

PROJECT:	BRATTLEBORO	PROJECT NO.:	NH 010-2(2)
DESIGN FILE NAME:	U:\99123-Brattleboro\dgn\zb270xs1.dgn		
IPARM FILE NAME:	PLOT DATE: 10-02-2002		
NEW ENGLAND CENTRAL RAILROAD			
FROM STA: 50+180.000 TO STA: 50+360.000 SHEET: 44 OF 145			