




PROPOSED MSE WALL
B.O.E.EL.262
(BY OTHERS)

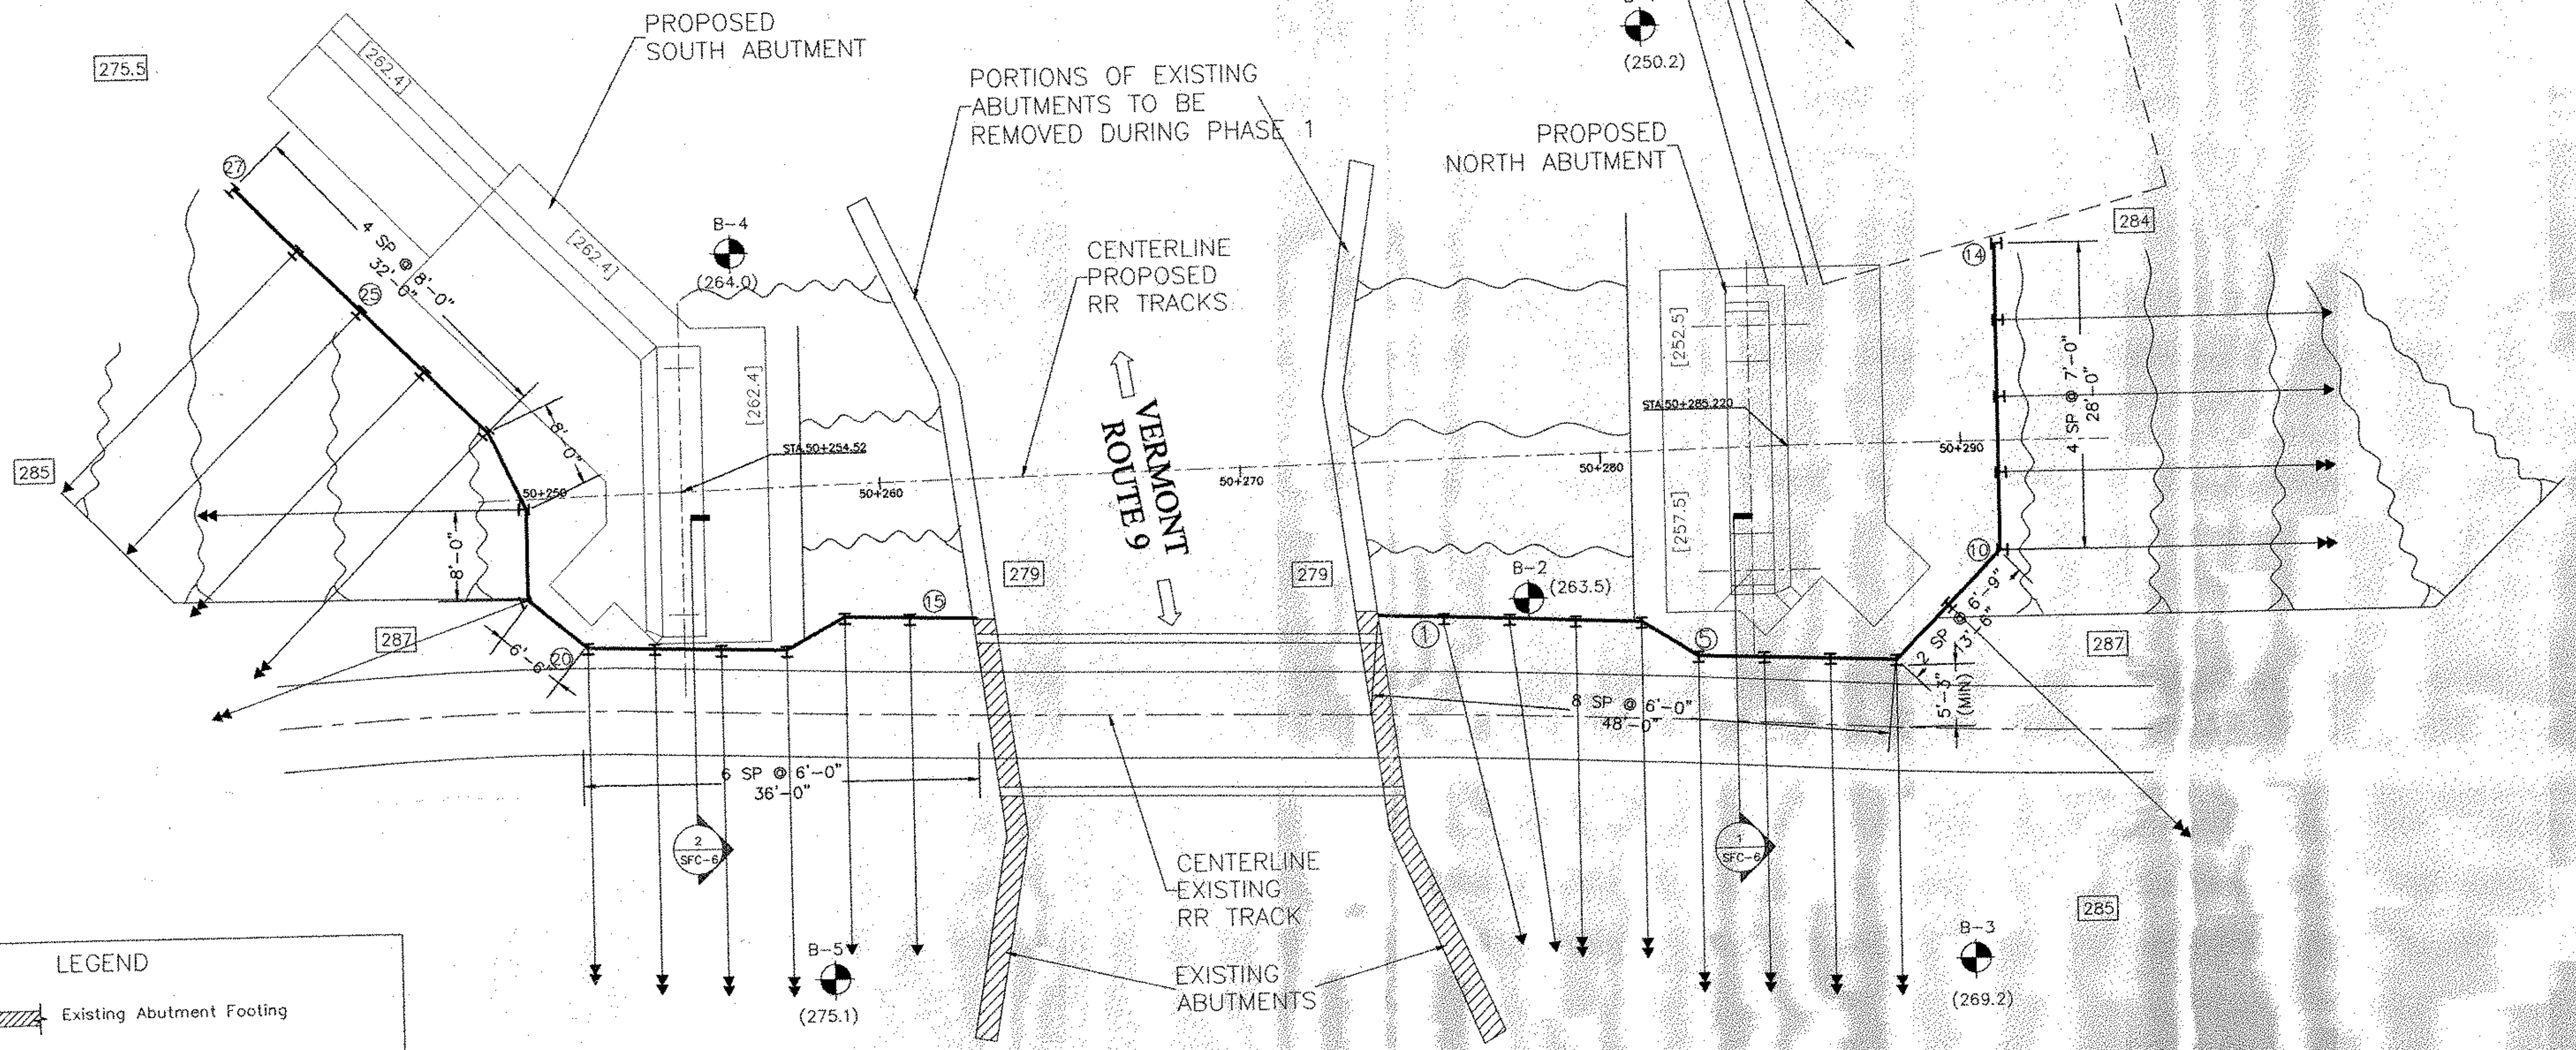

LEGEND

- Existing Abutment Footing
- Proposed Abutment Footing
- [262.4] Bottom of proposed footing elevation
- 289 Existing Grade Elevation
- Soldier Beam Lagging
- 15 Soldier Beam Number
- Tieback. Number of arrows indicates the number of tiers.
- B-4 Boring Number
- Approximate Boring Location
- (264.0) Approximate Top of Bedrock Elevation

NOTE: FACE OF SOLDIER PILES SHALL NOT BE CLOSER THAN 5'3" FROM THE CENTERLINE OF THE TRACKS.

THESE DRAWINGS ARE THE PROPERTY OF SCHNABEL FOUNDATION COMPANY AND MAY NOT BE USED, COPIED, OR ALTERED, WITHOUT WRITTEN PERMISSION FROM SCHNABEL FOUNDATION COMPANY.
COPYRIGHT 2003 SCHNABEL FOUNDATION COMPANY



Harry W. Schnabel, P.E.
Vermont P.E. No. 7291

REVISIONS			Excavation Support Phase 1 - Plan View	
NO	DATE	DESCRIPTION	Route 9 Improvements	
1	4/21/03	REVIEW COMMENTS/GEN. REVISIONS	Brattleboro, Vermont	
			Date: 02/27/03	Job Number: 06-3392
			Scale: 1/8"=1'-0"	Drawing No: SFC-2

Schnabel
Foundation Company
Engineers and Contractors
200 Turnpike Road
Southborough, Massachusetts
Atlanta • Denver • Chicago
Houston • Los Angeles • Philadelphia
San Francisco • Washington D.C.