



PROFILE - VT ROUTE 9

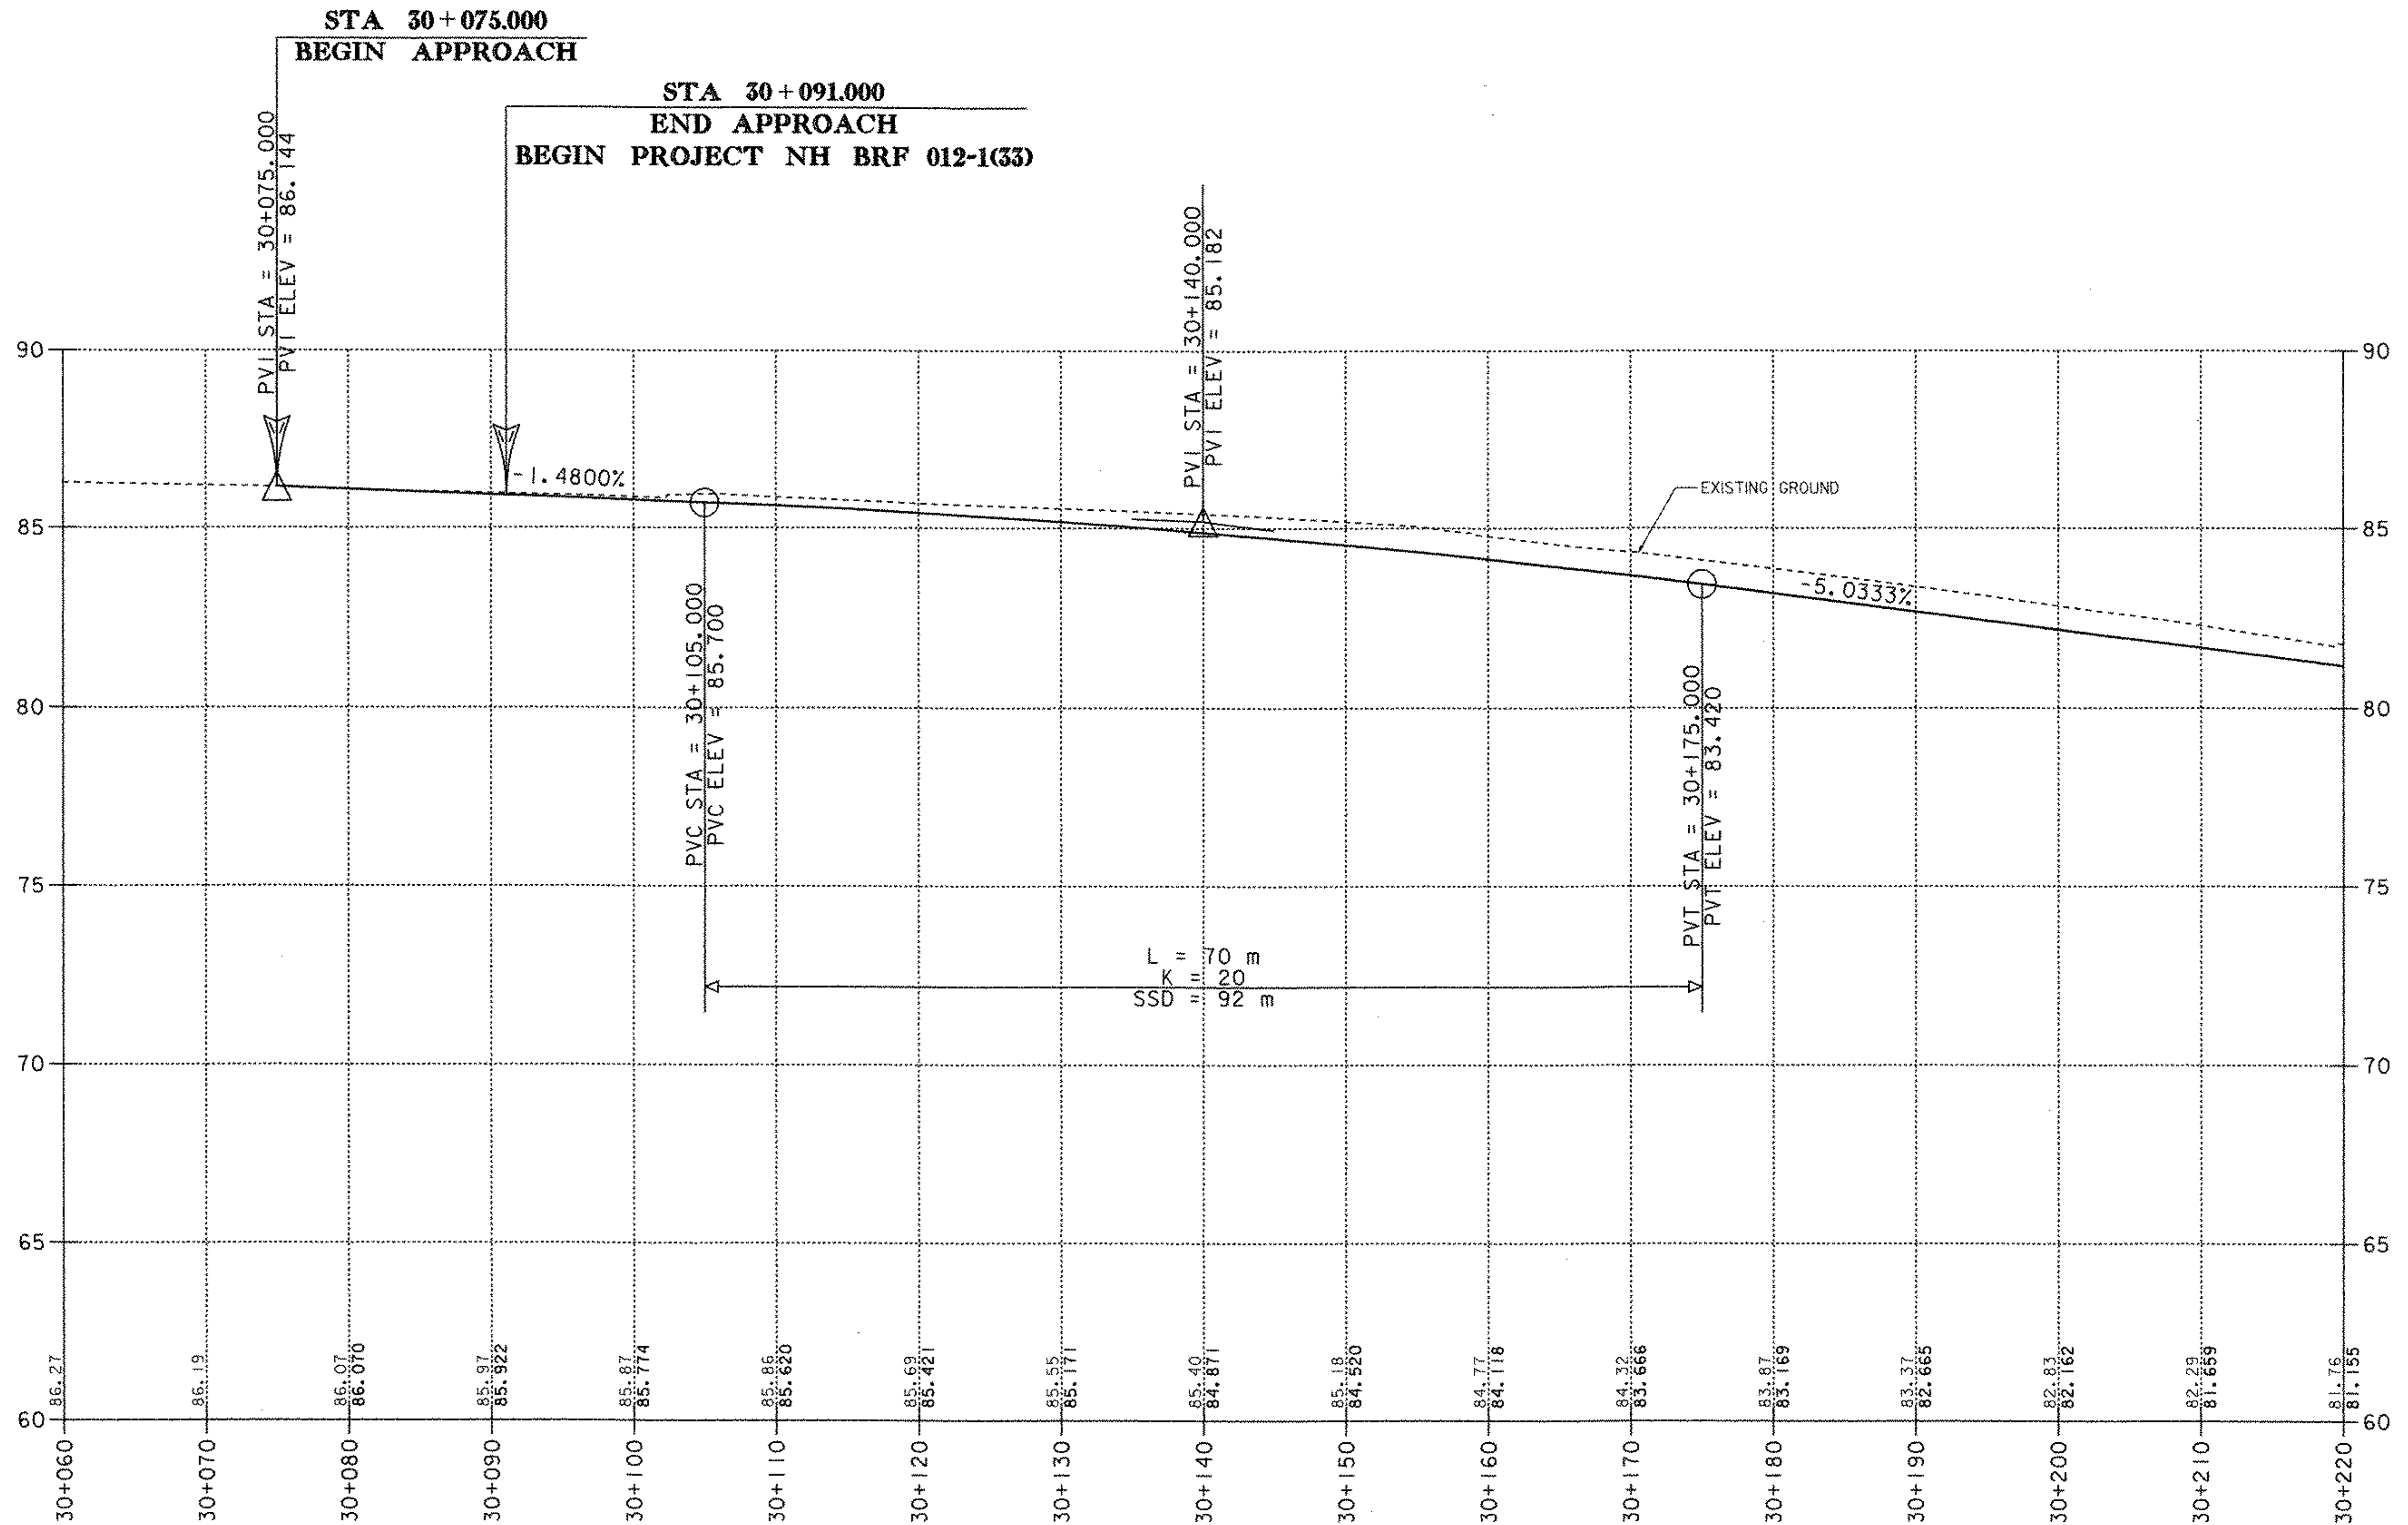

L = 70 m
K = 20
SSD = 92 m

FEB 05 2000

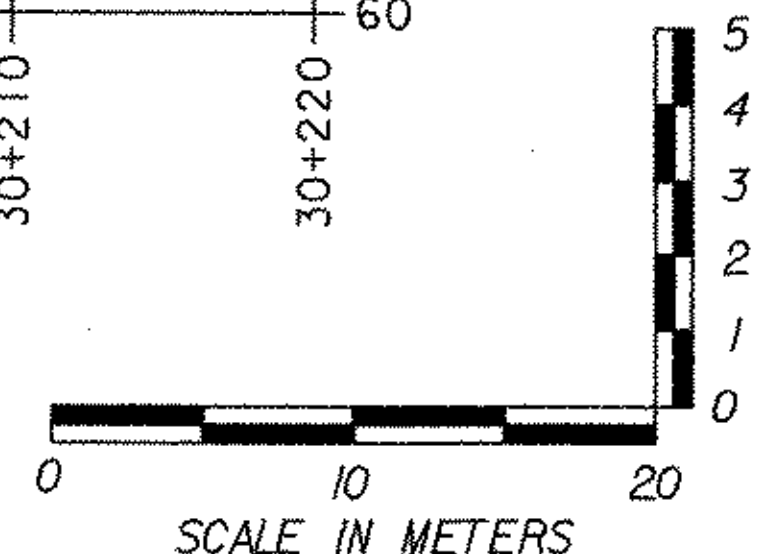

DATUM
VERTICAL NGVD 1929
HORIZONTAL NAD 1983

PROJECT: BRATTLEBORO	PROJECT NO.: NH BRF 012-(33)
DESIGN FILE NAME: 95b270\structures\sb270xs2.dgn	PLOT DATE: 09-MAR-2001
IPARM FILE NAME: sb270prt.l	SURVEY DATE:
SURVEYED BY:	DRAWN BY: P SHEDD
SQUAD LEADER: W HUSBAND	
R.O.W. SHEET 5 OF 27 SHEETS	

214 Row