


RAILROAD PROFILE

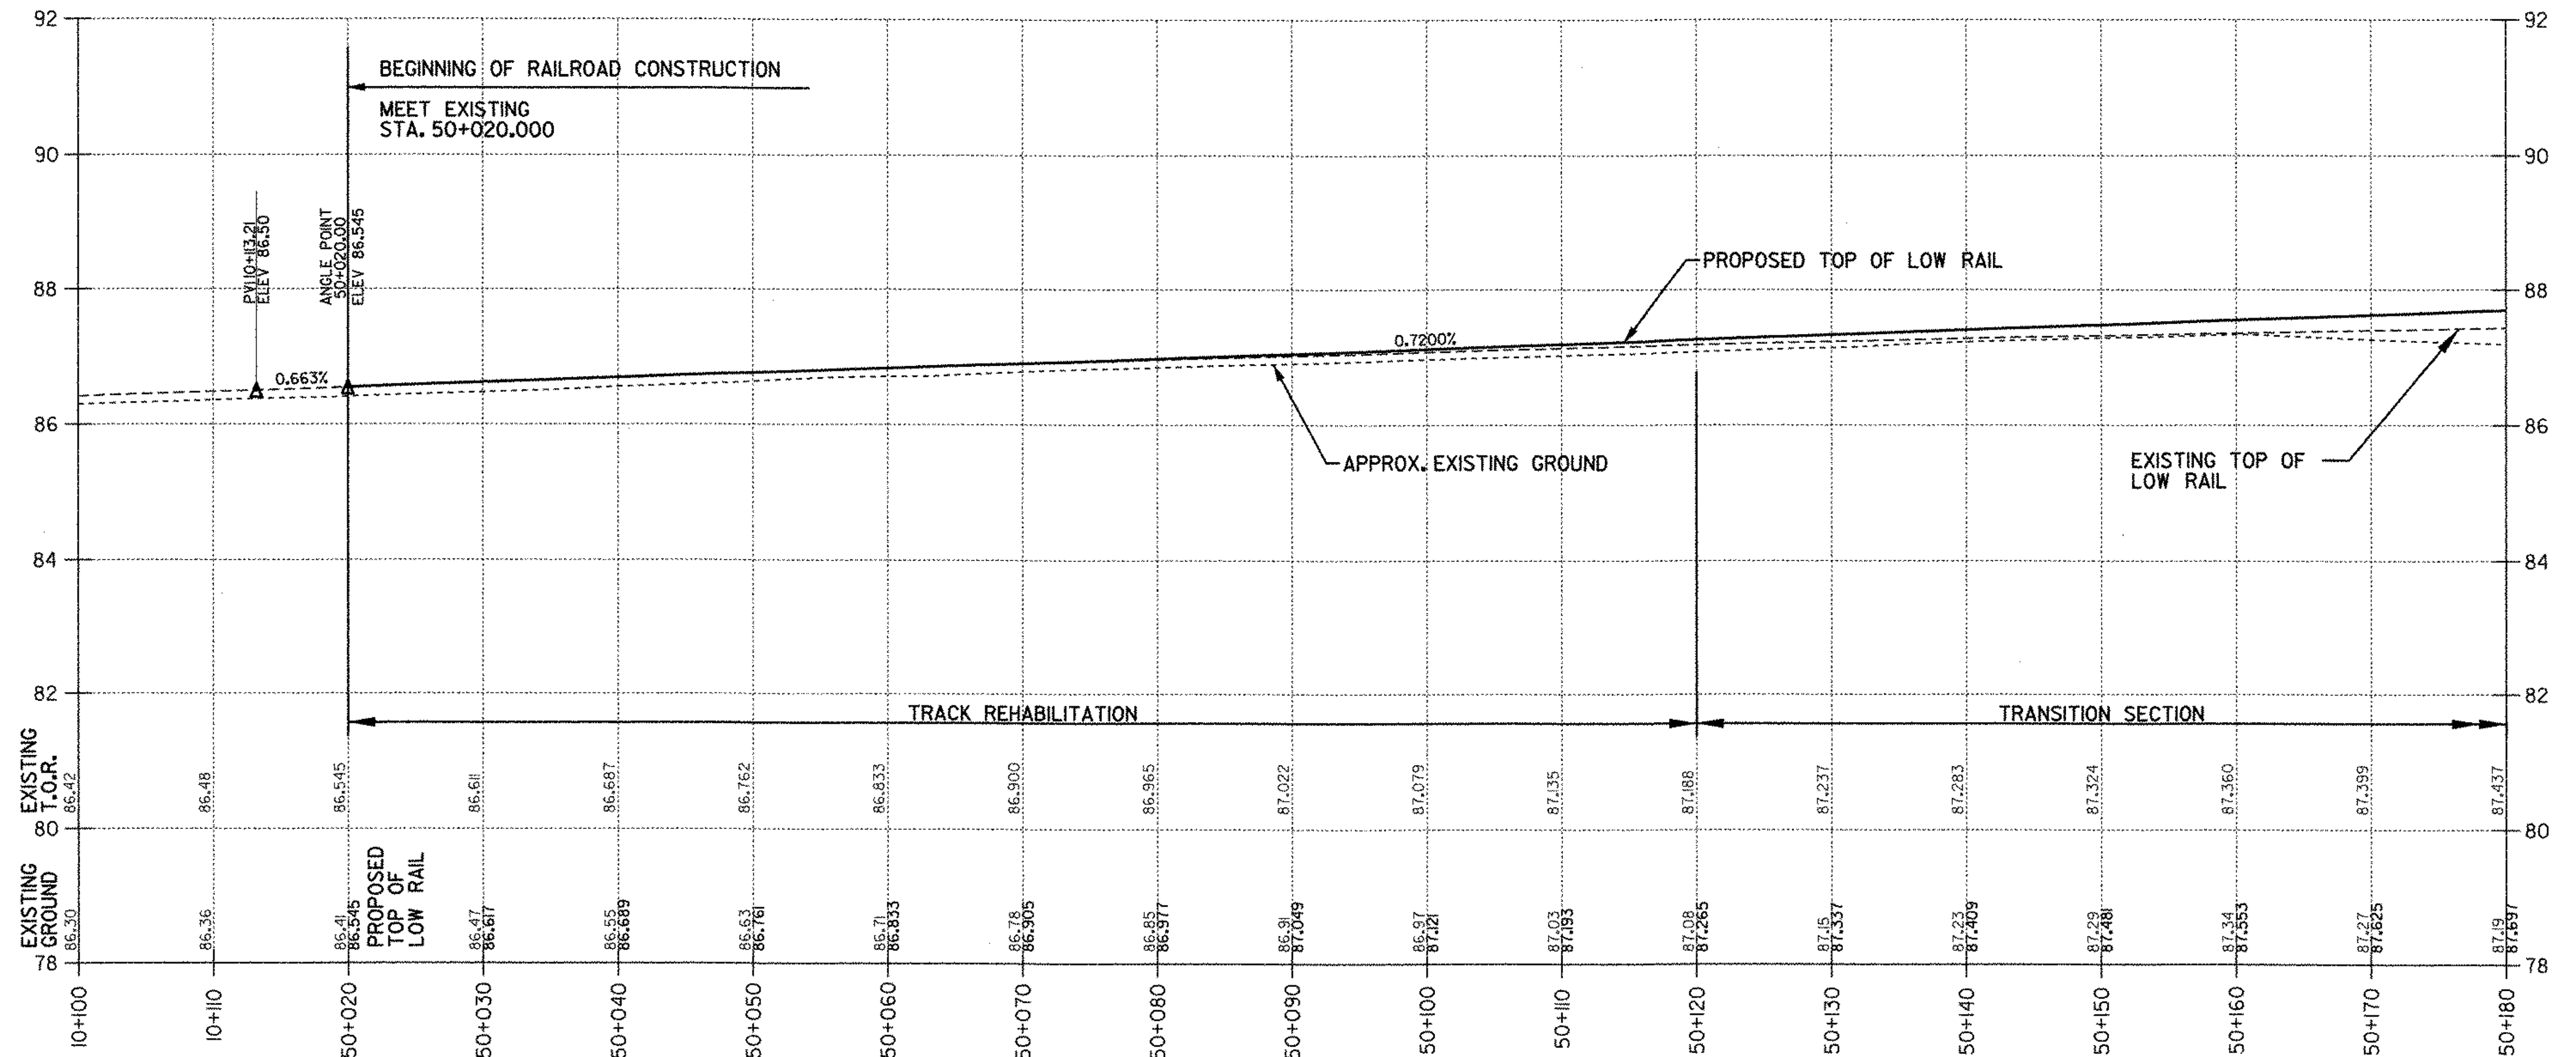

STA. 50+020.000 PROP. RR MAINLINE RELOCATION
 STA. 10+120.000 EXISTING RR MAINLINE

FEB 05 2003

DATUM
 VERTICAL _____
 HORIZONTAL _____

SURVEYED BY N/A DATE N/A
 DRAWN BY LB/LRD DATE _____
 SQUAD LEADER JHR
 DESIGN FILE NO. 95b270\structures\eb270xel.dgn
 IPARM FILE eb270rrpl DATE PLOTTED 09-MAR-2003
 BRATTLEBORO
 NH BR 012-(133)
 R.O.W. SHEET 7 OF 27 SHEETS

2/6 Row