





4" WHITE LINE
 FROM STA. TO STA.
 100+10.00 LT - 103+00.00 LT
 100+10.00 RT - 103+00.00 RT

COLD PLANING, BITUMINOUS PAVEMENT
 FROM STA. TO STA.
 100+10.00 - 100+60.00

CONSTRUCT DRIVE (GRAVEL)
 101+63.00 LT (WIDTH 10')

4" YELLOW LINE (DOUBLE)
 FROM STA. TO STA.
 100+10.00 - 103+00.00

NOTE:
 THE CONTRACTOR SHALL NOT DISTURB
 THE FOUR (4) GRANITE POSTS LOCATED
 AT STA. 101+97 TO STA. 102+48 RT.

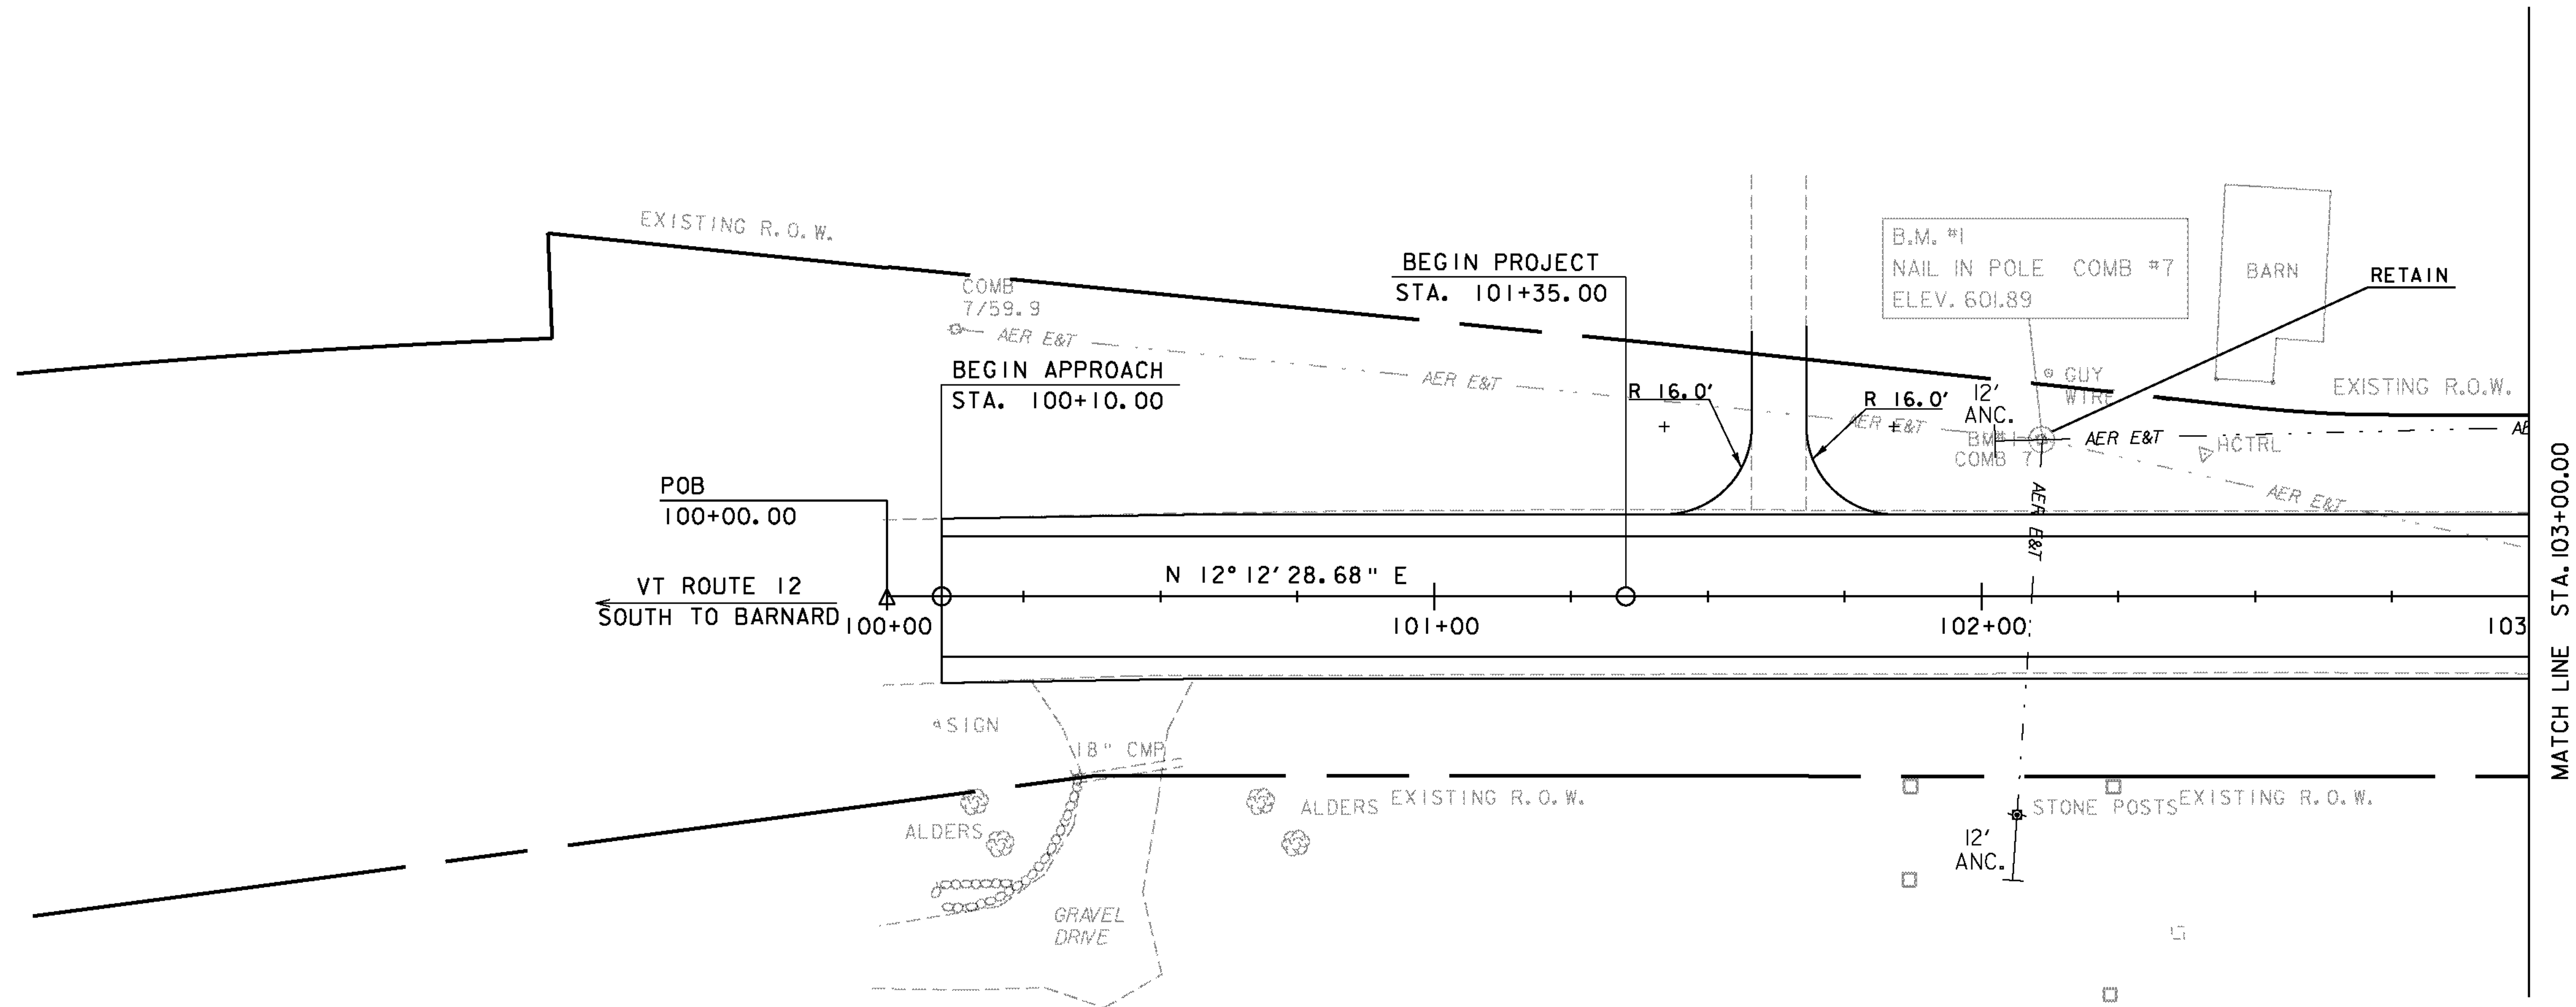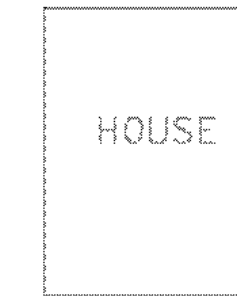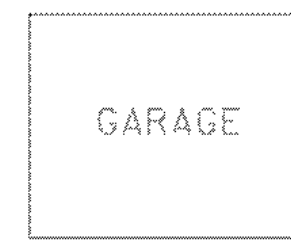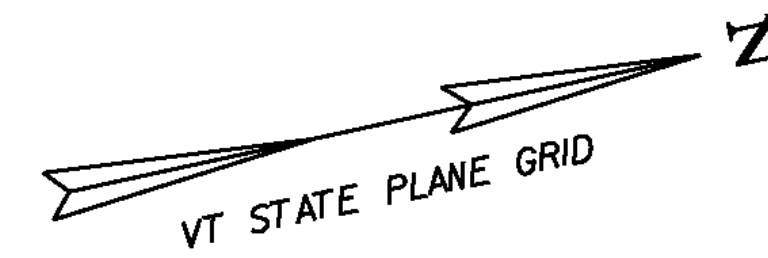

SCALE 1" = 20'-0"
 20 0 20

PROJECT NAME: BETHEL
 PROJECT NUMBER: BHF 0241 (30)

FILE NAME: sc002bdr.dgn
 PROJECT LEADER: M. EVANS-MONGEON
 DESIGNED BY: U. STANLEY
 LAYOUT SHEET 1

PLOT DATE: 31-AUG-2011
 DRAWN BY: G. ROKES
 CHECKED BY: U. STANLEY
 SHEET 11 OF 64