


SOILS INFORMATION
 AGAWAM FINE SANDY LOAM
 0 TO 3 PERCENT SLOPES
 SOIL GROUP B
 LOW ERODIBILITY

GARAGE

HOUSE

GRASS

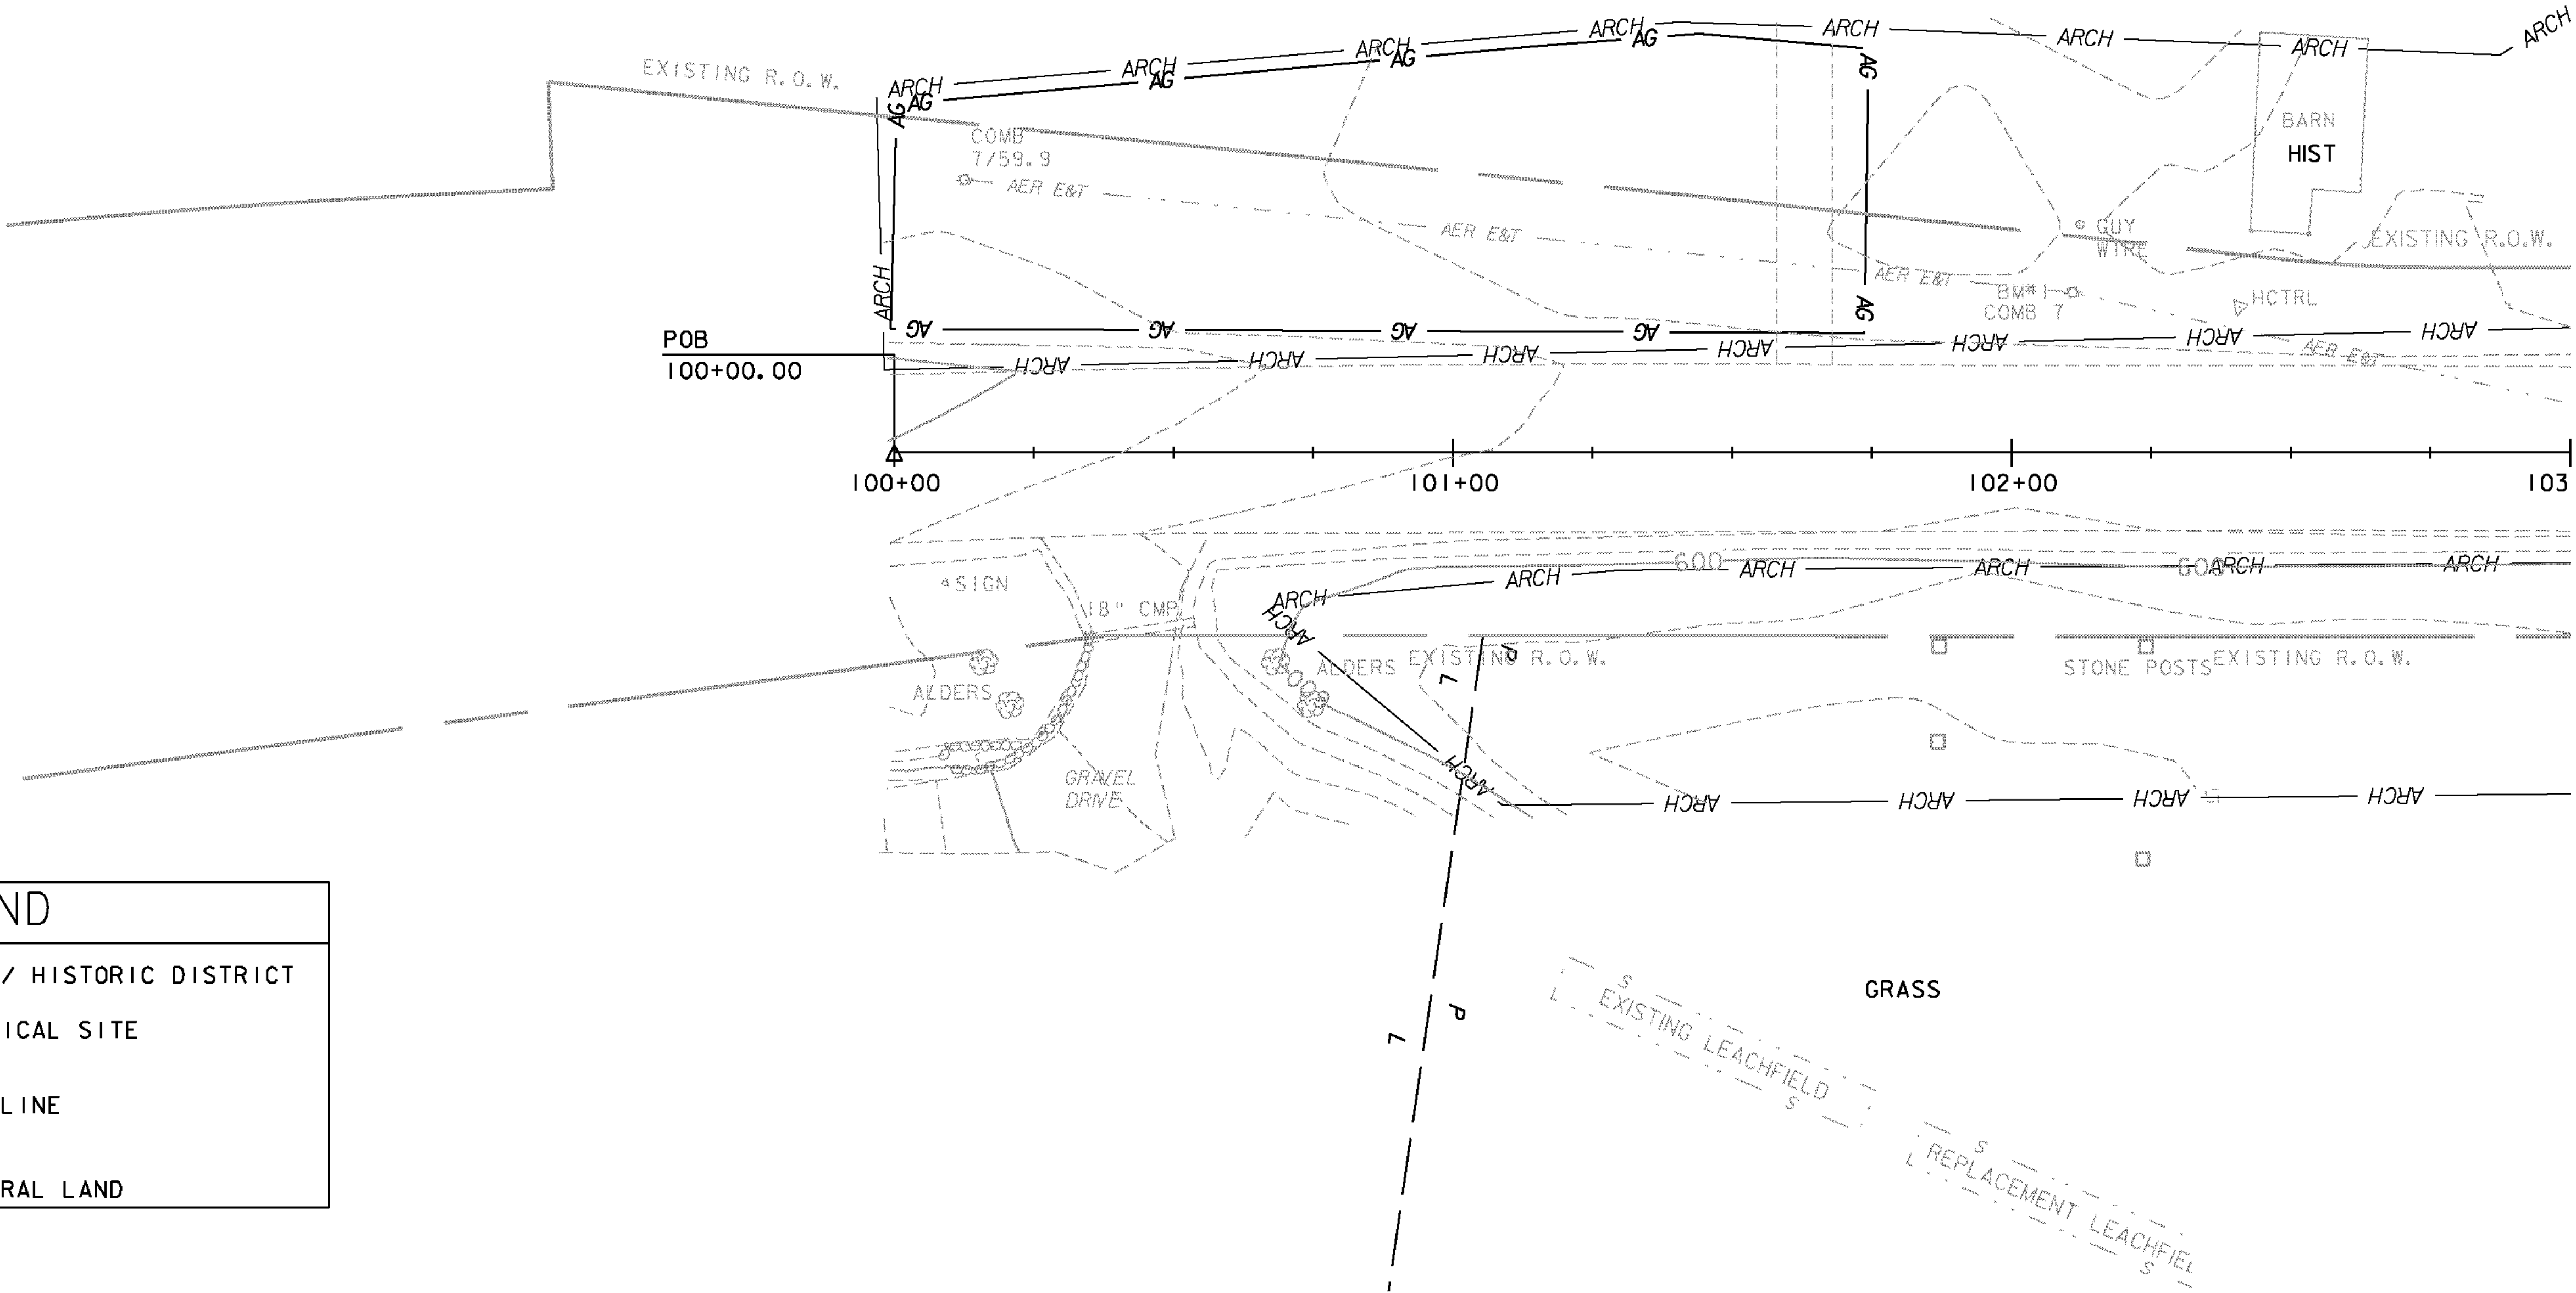

LEGEND

- HIST — HISTORIC / HISTORIC DISTRICT
- ARCH — ARCHEOLOGICAL SITE
- P — — — — — PROPERTY LINE
- L — — — — —
- AG — — — — — AGRICULTURAL LAND

PROJECT NAME: BETHEL
 PROJECT NUMBER: BHF 0241(30)
 FILE NAME: sc002erobdr.dgn PLOT DATE: 31-AUG-2011
 PROJECT LEADER: M. EVANS-MONGEON DRAWN BY: G. ROKES
 DESIGNED BY: U. STANLEY CHECKED BY: U. STANLEY
 EPSC EXISTING CONDITIONS SHEET 1 SHEET 23 OF 64