


SOILS INFORMATION  
 AGAWAM FINE SANDY LOAM  
 0 TO 3 PERCENT SLOPES  
 SOIL GROUP B  
 LOW ERODIBILITY

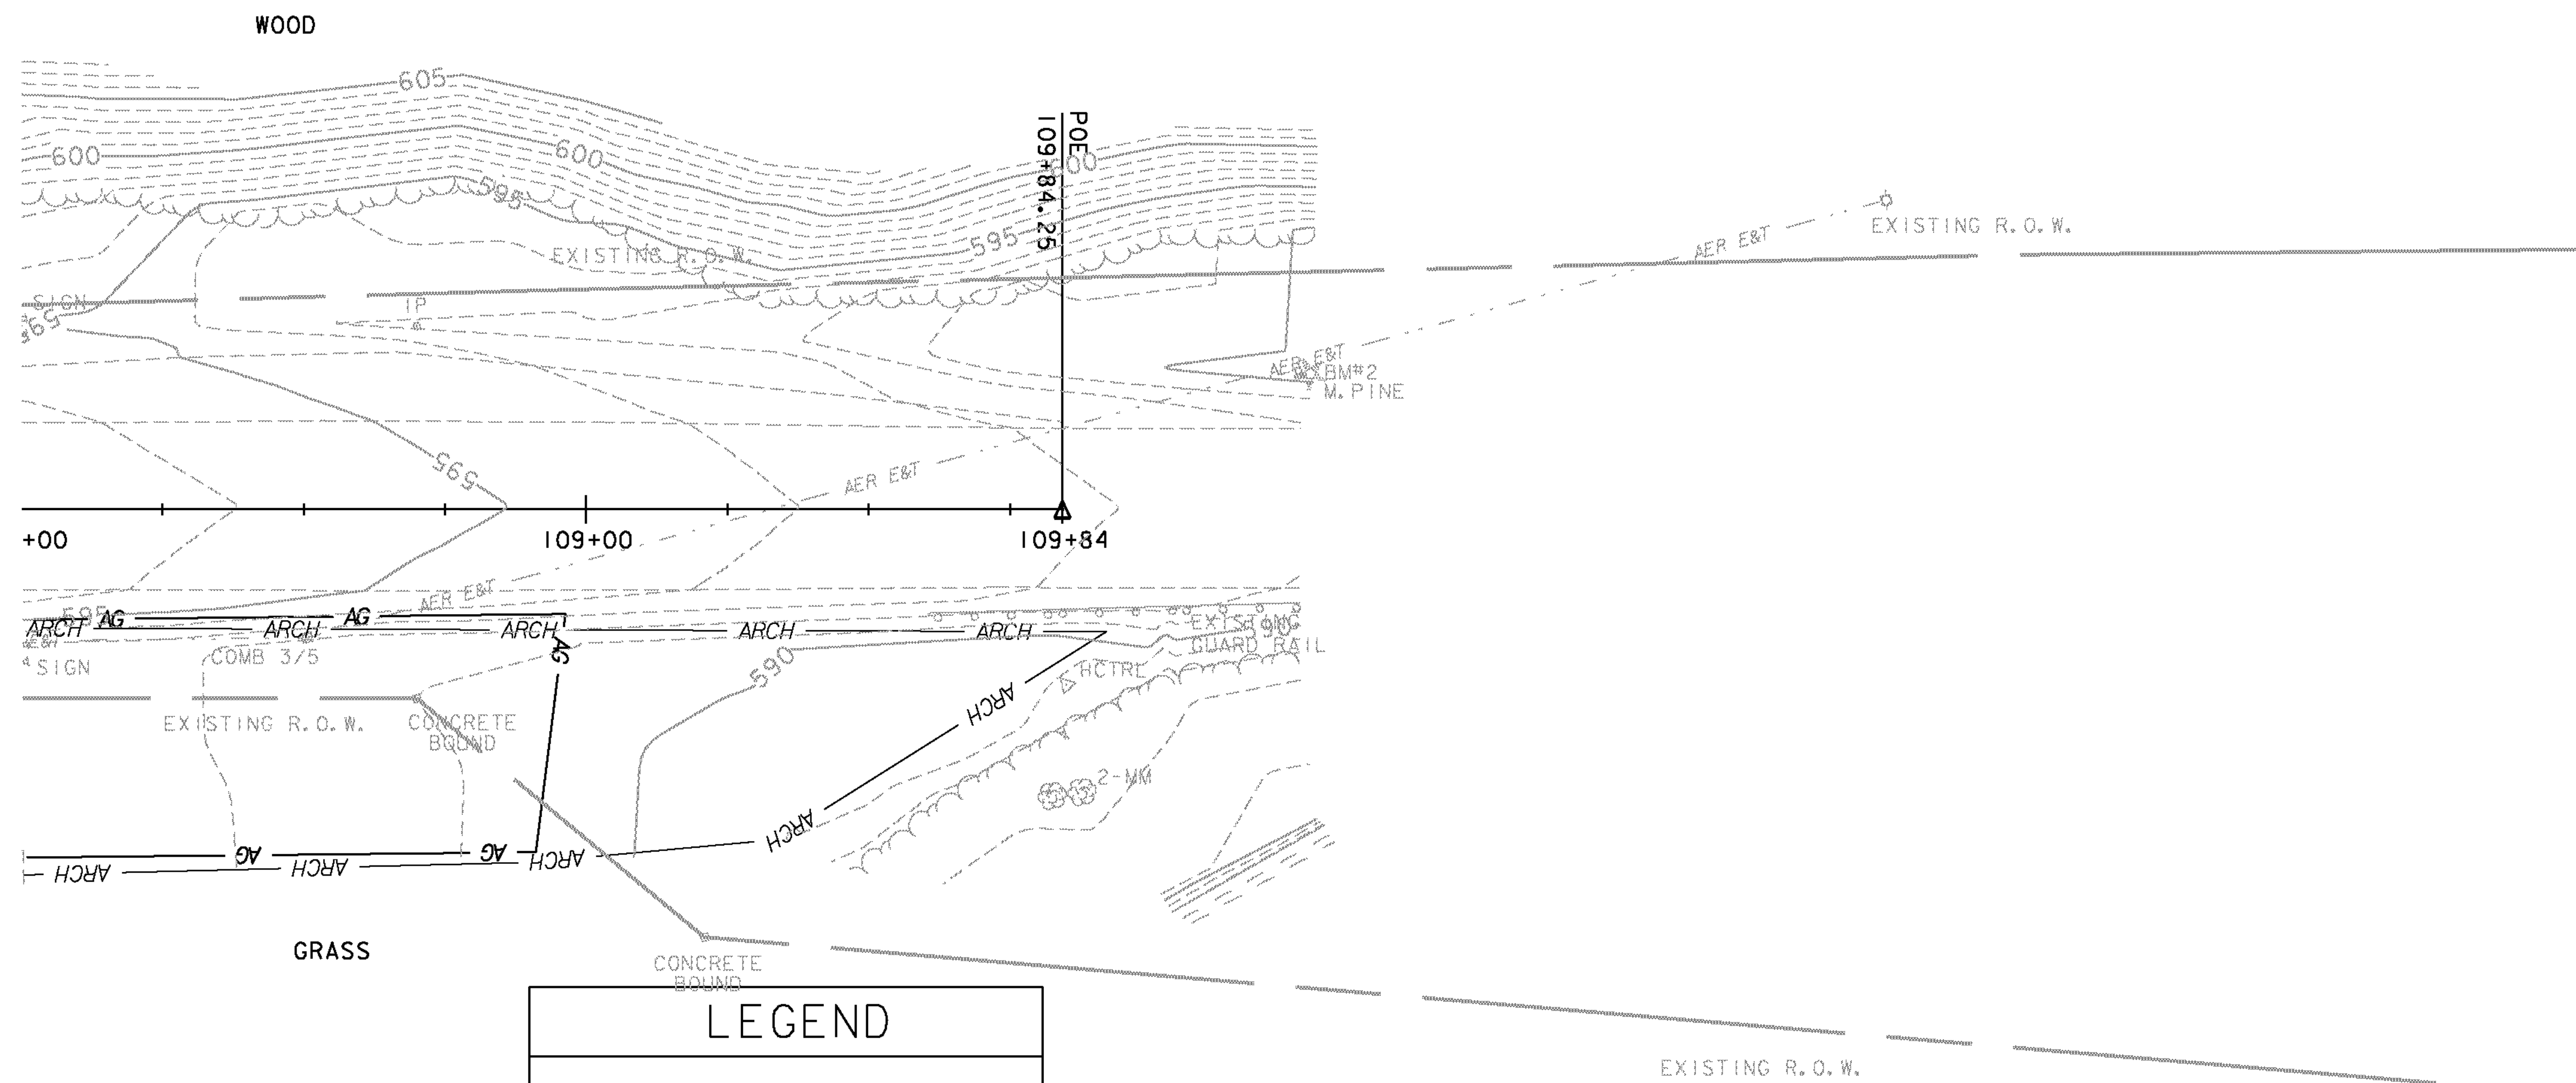

LEGEND  
 AG — AGRICULTURAL LAND  
 ARCH — ARCHEOLOGICAL SITE

PROJECT NAME: BETHEL  
 PROJECT NUMBER: BHF 0241(30)

FILE NAME: sc002erobdr.dgn PLOT DATE: 31-AUG-2011  
 PROJECT LEADER: M. EVANS-MONGEON DRAWN BY: G. ROKES  
 DESIGNED BY: U. STANLEY CHECKED BY: U. STANLEY  
 EPSC EXISTING CONDITIONS SHEET 3 SHEET 25 OF 64