


PLAN

SCALE 1" = 10'-0"
 10 0 10

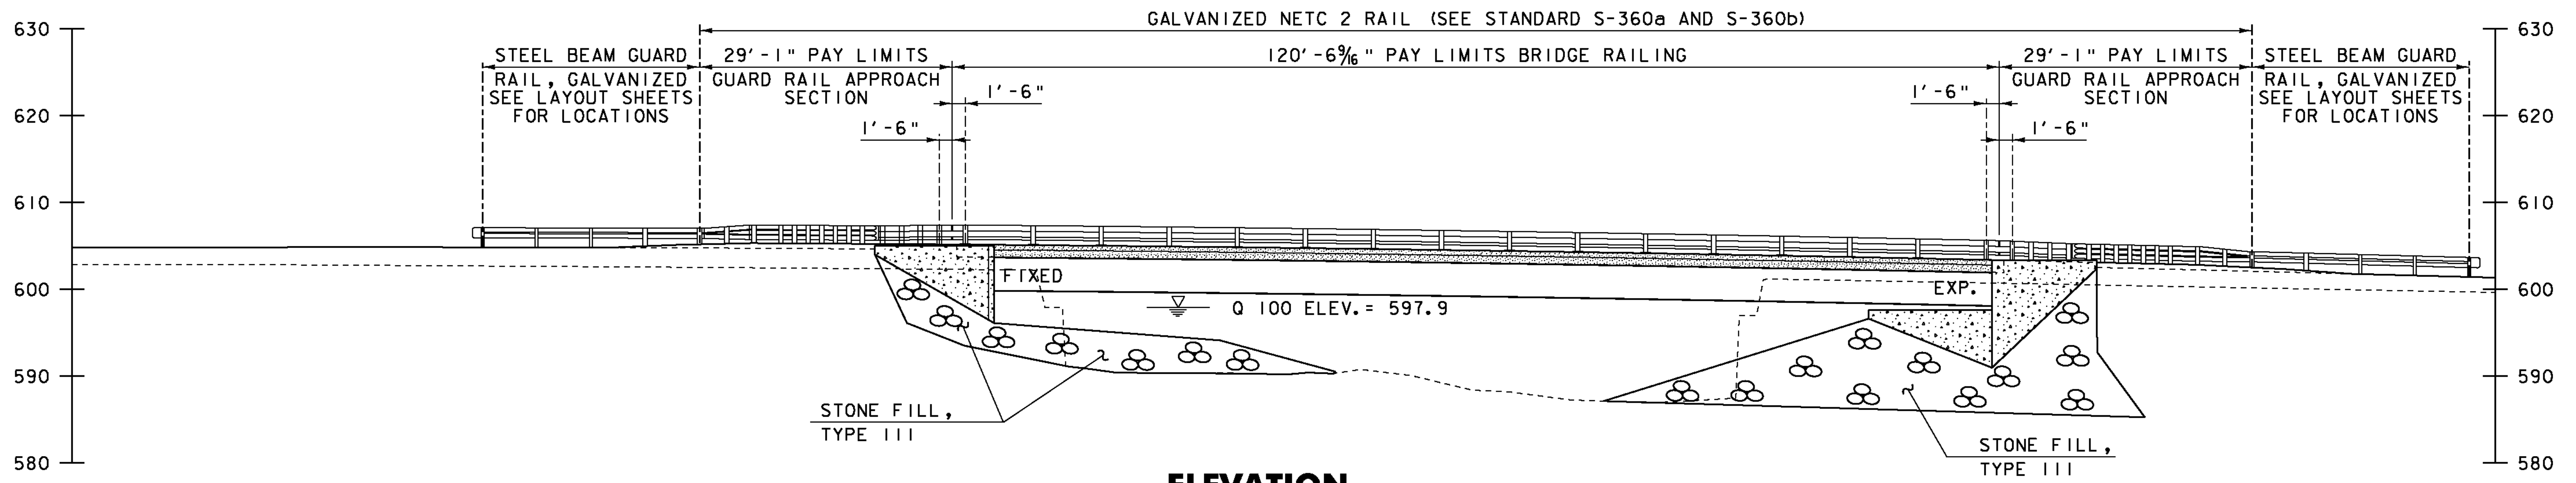

ELEVATION

SCALE 1" = 10'-0"
 10 0 10

PROJECT NAME: BETHEL	PLOT DATE: 31-AUG-2011
PROJECT NUMBER: BHF 0241(30)	DRAWN BY: M. LONGSTREET
FILE NAME: sc002pe.dgn	CHECKED BY: U. STANLEY
PROJECT LEADER: M. EVANS-MONGEON	SHEET 41 OF 64
DESIGNED BY: U. STANLEY	
PLAN AND ELEVATION SHEET	