


**COLORS**  
 CIRCLE AND DIAGONAL - RED (REFL - RURAL)  
 SYMBOL AND BORDER - BLACK (NON - REFL)  
 BACKGROUND - WHITE (REFL - RURAL)

**RB-3A**



SIGN	DIMENSIONS (INCHES)										
	A	B	C	D	E	F	G	H	J		
URBAN MIN. AND STD.	12	3/8	3/8	3	6E(M)	4 7/8	3 3/8	1	1 1/2		
RURAL MIN. AND STD.	24	3/8	5/8	6	12E(M)	10 1/2	8 1/2	2	1 1/2		
EXPWY.	36	5/8	7/8	9	18E(M)	15 3/4	12 3/4	3	2 1/4		
FWY.	48	3/4	1 1/4	12	24E(M)	21	17	4	3		

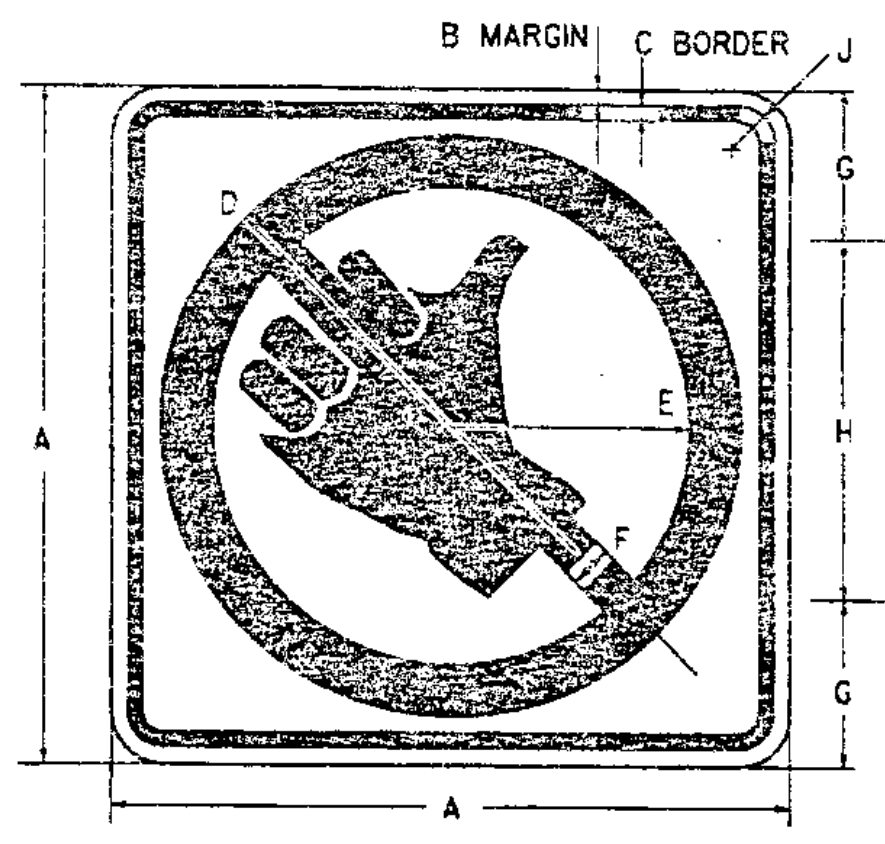


**COLORS**  
 CIRCLE AND DIAGONAL - RED (REFL)  
 SYMBOL AND BORDER - BLACK (NON - REFL)  
 BACKGROUND - WHITE (REFL)

**RB-4A**

SIGN	DIMENSIONS (INCHES)										
	A	B	C	D	E	F	G	H	J		
MIN.	18	3/8	5/8	7 1/8	6 3/8	1 1/2	3 3/4	10 1/2	1 1/2		
STD.	24	3/8	5/8	10 1/2	8 1/2	2	5	14	1 1/2		

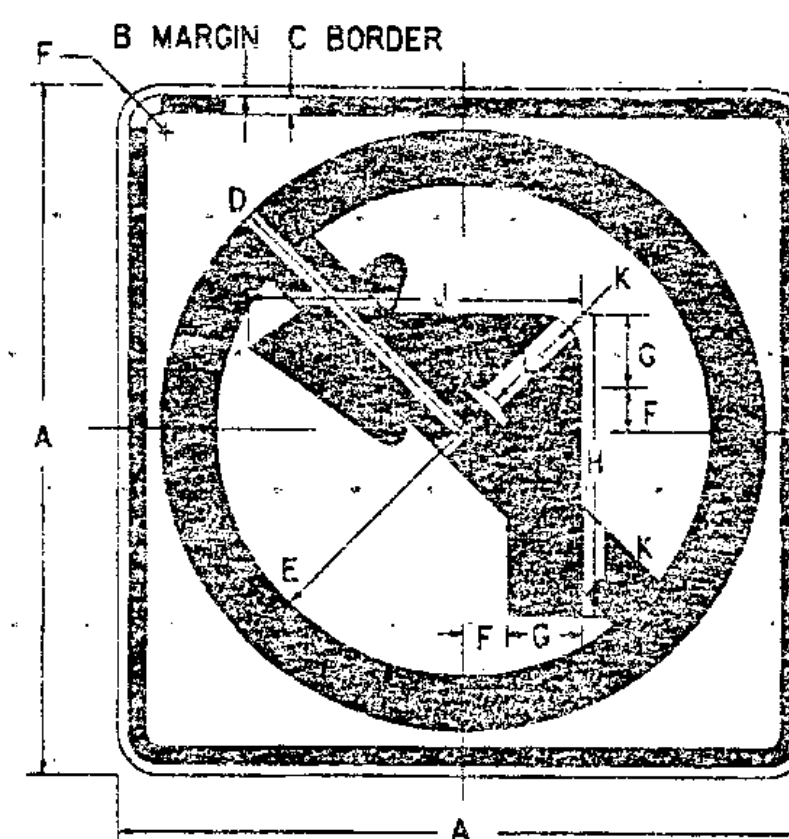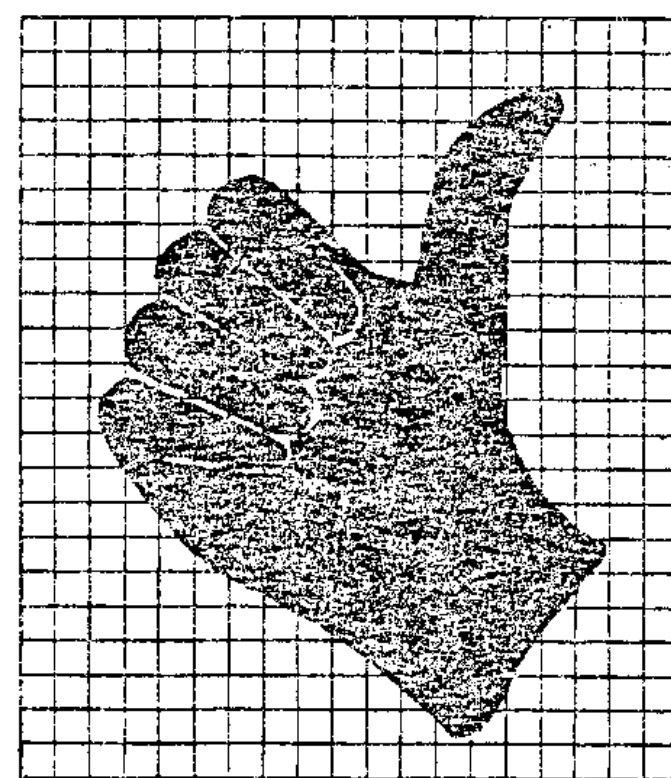


**R3-2**

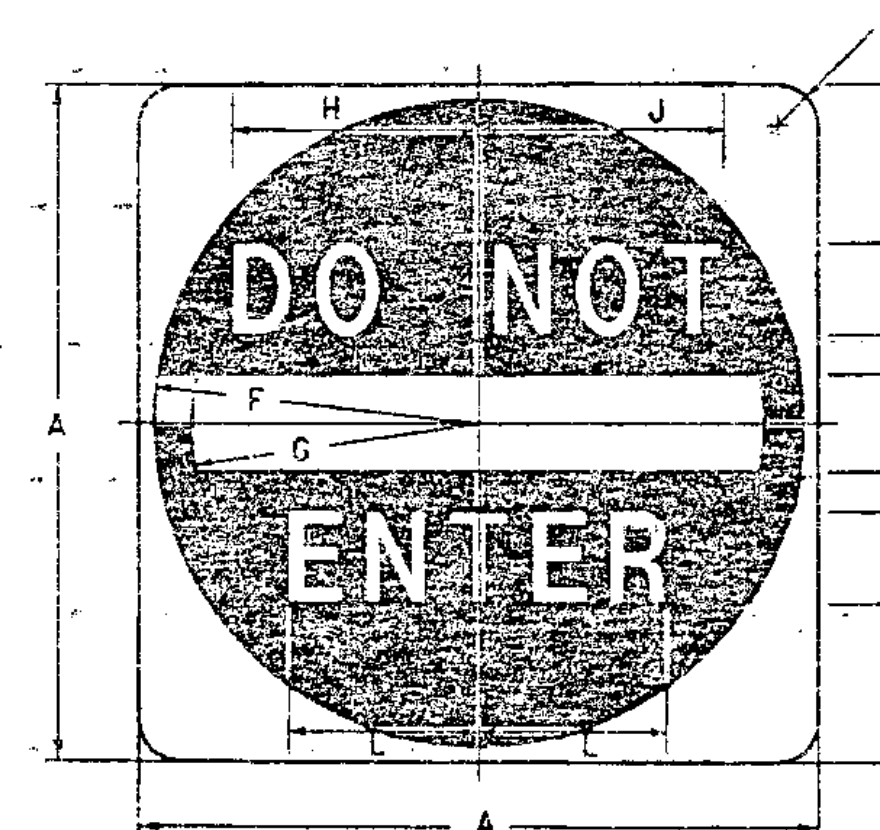

**COLORS**  
 SYMBOL - RED (REFL)  
 LEGEND AND BACKGROUND - WHITE (REFL)  
 ENCAPSULATED LENS

**R5-1**


SIGN	DIMENSIONS (INCHES)										
	A	B	C	D	E	F	G	H	J	K	L
MIN. AND STD.	30	6 1/2	4D	2	5	1 1/2	1 1/2	9 3/4	10	1 7/8	7 7/8
EXPWY.	36	7 1/2	5D	2 1/2	5	1 7/8	1 5/8	12	12 1/2	2 1/4	8 3/4
SPECIAL	48	11	6D	3	8	2 3/8	2 1/8	14 1/2	15	3	11 3/4

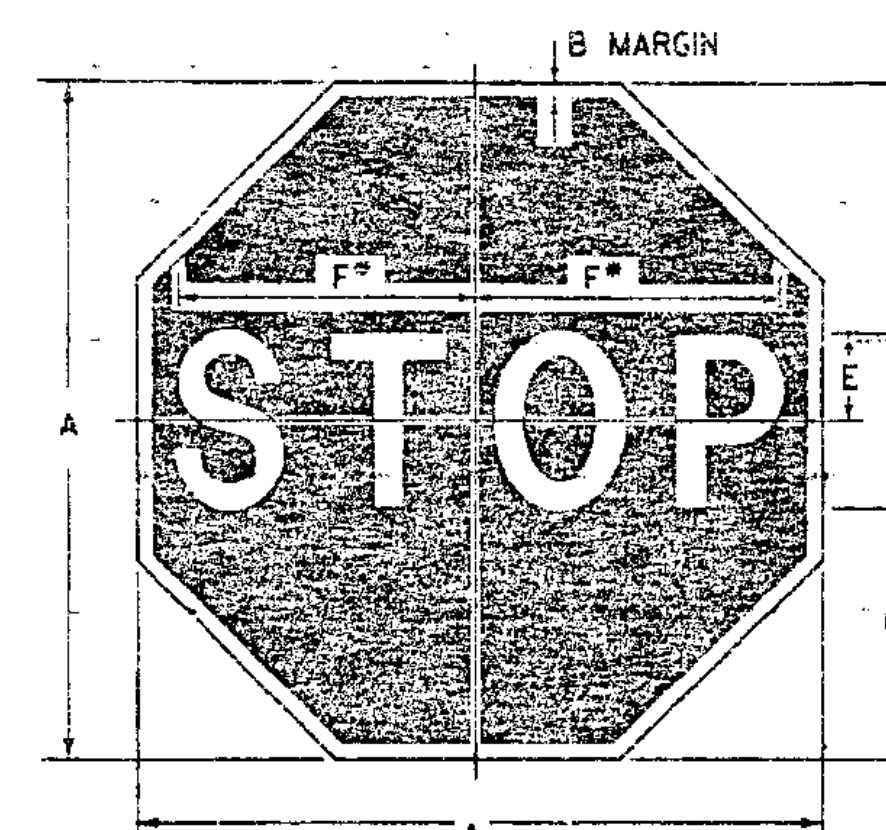

\* REDUCE SPACING 40 %  
**COLORS**  
 LEGEND - WHITE (REFL)  
 BACKGROUND - RED (REFL)  
 ENCAPSULATED LENS

**R1-1**


SIGN	DIMENSIONS (INCHES)					
	A	B	C	D	E	F
BIKE	18	3/8	6	6C	3	7 3/4
MIN.	24	3/8	8	8C	4	10
STD.	30	3/4	10	10C	5	12 1/2
EXPWY.	36	3/8	12	12C	6	15
SPECIAL	48	1 1/4	16	16C	8	20

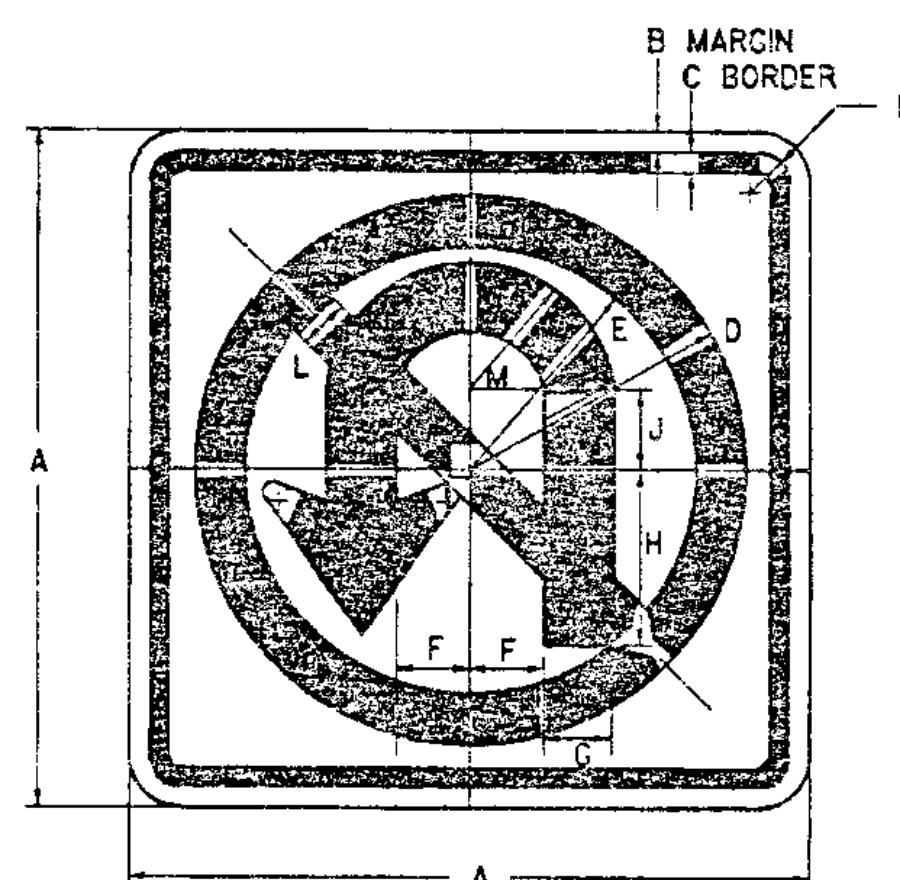

**COLORS**  
 CIRCLE AND DIAGONAL - RED (REFL)  
 ARROW AND BORDER - BLACK (NON - REFL)  
 BACKGROUND - WHITE (REFL)



**RB-3A**

SIGN	DIMENSIONS (INCHES)												
	A	B	C	D	E	F	G	H	J	K	L	M	
MIN. AND STD.	24	3/8	3/8	10 1/2	8 1/2	2 1/2	2 1/2	6	2 1/4	1 1/2	2	5	
SPECIAL	30	1/2	3/4	13 1/8	10 3/8	3 1/8	3 1/8	7 1/2	2 3/4	1 7/8	2 1/2	6 1/4	
EXPWY.	36	5/8	7/8	15 3/4	12 3/4	3 3/4	3 3/4	9	3 3/8	2 1/4	3	7 1/2	
SPECIAL	48	3/4	1 1/4	21	17	5	5	12	4 1/2	3	4	10	

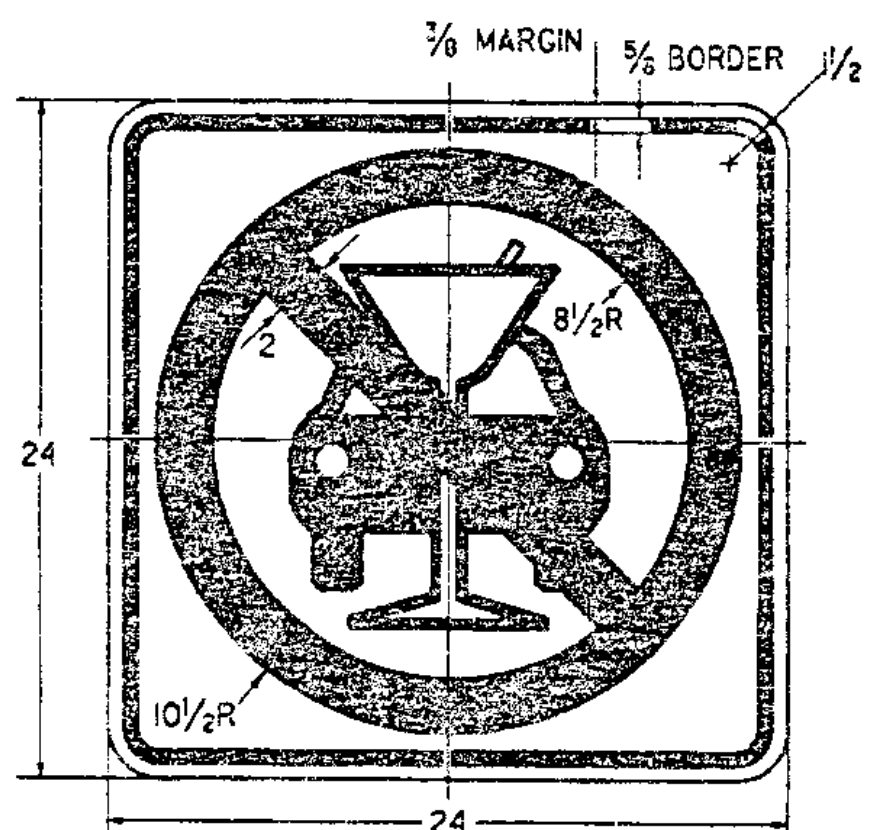

**COLORS**  
 CIRCLE AND DIAGONAL - RED (REFL)  
 SYMBOL AND BORDER - BLACK (NON - REFL)  
 BACKGROUND - WHITE (REFL)

**VR-654**

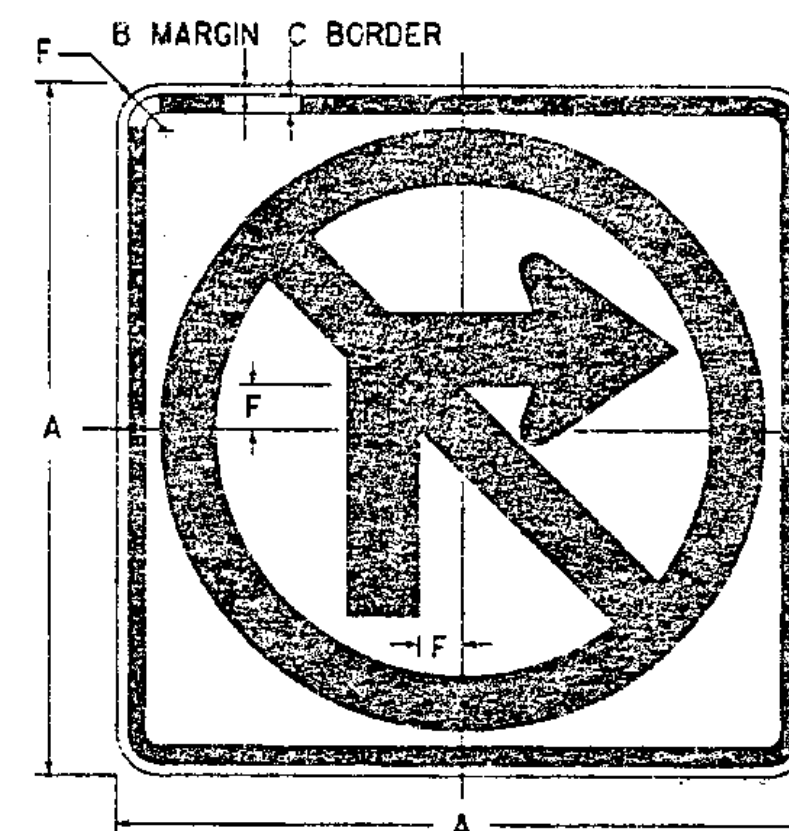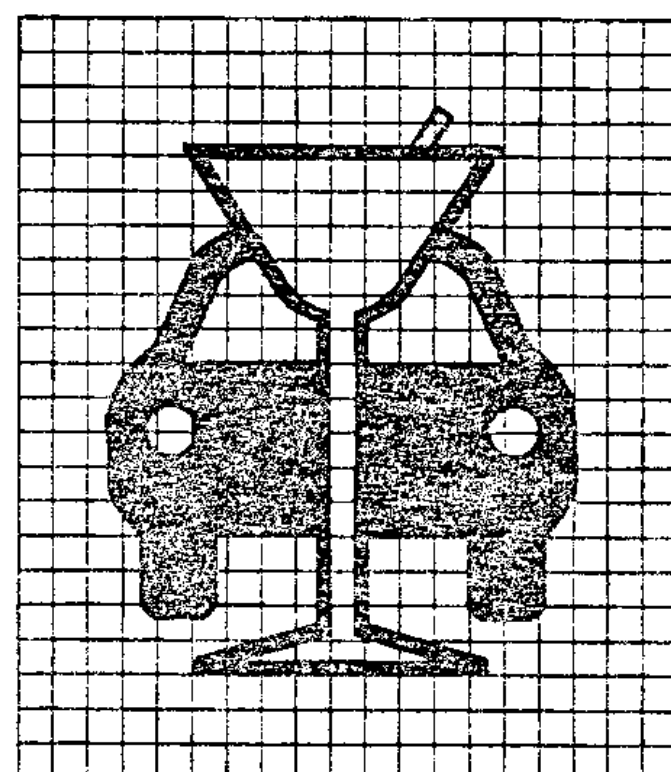


**R3-1**

NOTE:  
 USE SAME ARROW DETAIL FOR R3-1 AND R3-2

**COLORS**  
 CIRCLE AND DIAGONAL - RED (REFL)  
 ARROW AND BORDER - BLACK (NON - REFL)  
 BACKGROUND - WHITE (REFL)

SIGN	DIMENSIONS (INCHES)										
	A	B	C	D	E	F	G	H	J	K	L
MIN. AND STD.	24	3/8	3/8	10 1/2	8 1/2	1 1/2	2 1/2	10 1/2	1 1/2	2	1 1/2
SPECIAL	30	1/2	3/4	13 1/8	10 3/8	1 7/8	3 1/8	13 1/8	1 7/8	2 1/2	3 1/4
EXPWY.	36	5/8	7/8	15 3/4	12 3/4	2 1/4	3 3/4	15 3/4	2 1/4	3	3 3/4
SPECIAL	48	3/4	1 1/4	21	17	3	5	21	23	4	1

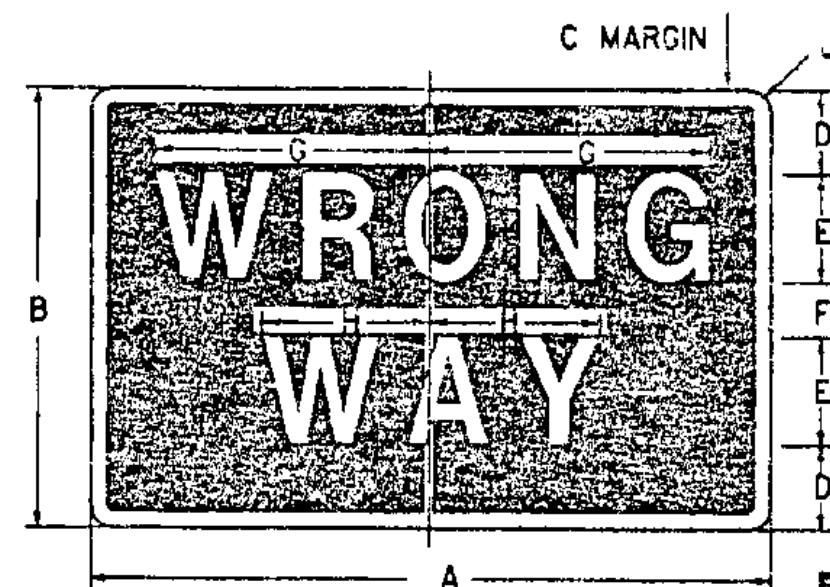

**R3-1A**

**"WRONG WAY"**

**COLORS**  
 LEGEND - WHITE (REFL)  
 BACKGROUND - RED (REFL)  
 ENCAPSULATED LENS

SIGN	DIMENSIONS (INCHES)										
	A	B	C	D	E	F	G	H	J		
MIN.	30	18	3/8	3	5D	2	11 1/8	6 1/8	1 1/2		
STD.	36	24	3/4	4 1/2	6D	3	13 3/8	8 1/8	1 1/2		
SPECIAL	42	30	3/8	5	8D	4	17 3/4	10 3/4	1 7/8		

**REVISIONS AND CORRECTIONS**

OCT. 30, 1987 - DATE OF ORIGINAL ISSUE  
 SEPT. 20, 1995 - ADDED AND DELETED SIGN DETAILS,  
 ADDED SIGN ID NUMBERS, MINOR NOTE REVISIONS.

APPROVED FOR THIS PROJECT  
 AND/OR DESIGN IMPLEMENTATION,  
 FHWA FINAL APPROVAL PENDING.

**APPROVED**

*Stephen D. Theobald*  
 DIRECTOR OF ENGINEERING

*David O. Poirer*  
 TRAFFIC AND SAFETY ENGINEER

**REGULATORY SIGN  
 DETAILS**

/traf/std/stdel43.dgn : stdel43.l

OTHER STDS.: E-144  
 REQUIRED



**STANDARD  
 E-143**