


TEMPORARY AND DURABLE 100mm WHITE LINE
CAVENDISH
 STA 11+800 TO 12+315 SOLID LT & RT
WEATHERSFIELD
 STA 0+000 TO 0+800 SOLID LT & RT

TEMPORARY AND DURABLE 100mm YELLOW LINE
CAVENDISH
 STA 11+800 TO 12+315 SOLID LT & RT
WEATHERSFIELD
 STA 0+000 TO 0+800 SOLID LT & RT

SHOULDER BERM REMOVAL
 STA 11+800 TO 12+316 RT
 STA 0+000 TO 0+084 RT
 STA 0+266 TO 0+800 RT

CHANGING ELEV. OF DI, CB, OR MH
 REHABILITATION OF DI, CB, OR MH, CLASS I
 REHABILITATION OF DI, CB, OR MH, CLASS II
 REHABILITATION OF DI, CB, OR MH, CLASS III

CAVENDISH
 STA 11+819 LT
 STA 11+896 LT
 STA 11+950 LT
 STA 12+015 LT
 STA 12+078 LT
 STA 12+206 LT

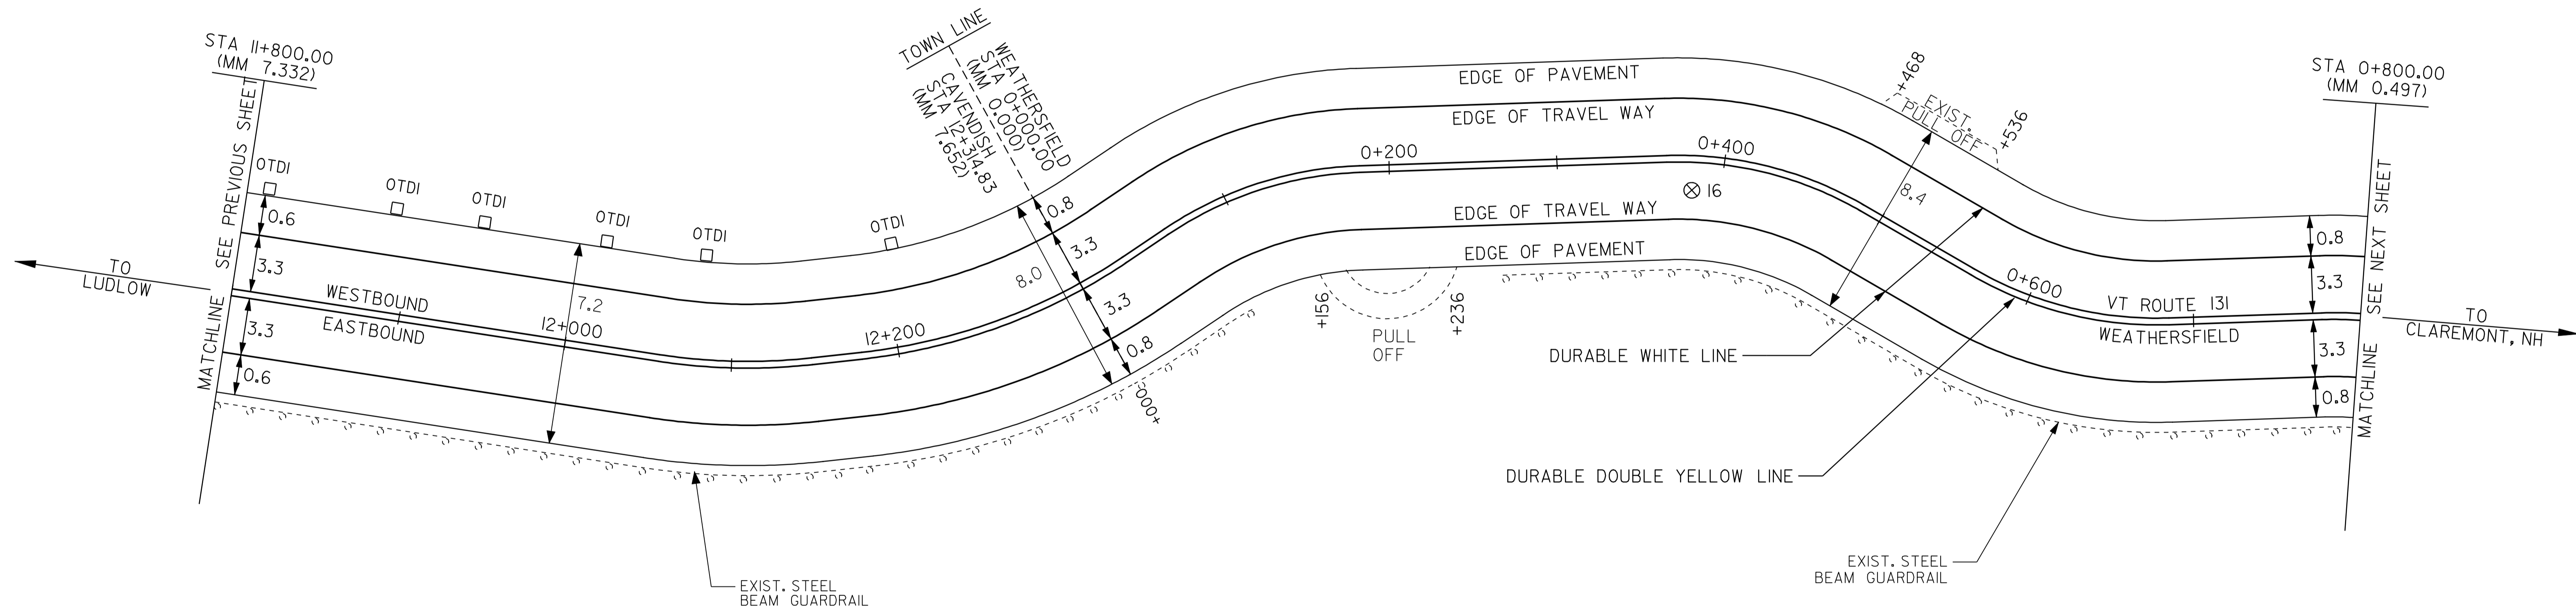

**ARCHIVED
IN DPR**

PAVEMENT CORES - ⊗

#	STA	TOTAL DEPTH (MM)	PCC
16	0+381 RT	108	NO

LEGEND

- R = REMOVE EXISTING
- S = SALVAGE
- R&S = REMOVE AND SALVAGE
- N = NEW
- RET = RETAIN
- B-B = BACK TO BACK
- ⊗ = NEW RAIL
- ⊗ = EXISTING RAIL
- ⊗ = BORING LOCATION

NOTE: ALL DIMENSIONS IN METERS EXCEPT AS INDICATED

**PAVING
PROJECT
LAYOUT**

PROJECT: CAVENDISH-WEATHERSFIELD	PROJECT NO.: STP 9661(1)S
DESIGN FILE NAME: /pave/95cl34/pcl34.dgn	PLOT DATE: 27-JAN-2006
IPARM FILE NAME: _pcl34il0.i	SURVEY DATE: 06/97
SURVEYED BY: CLD, Inc.	DRAWN BY: JPC
SQUAD LEADER: JAW	SHEET: 18 OF 32

NOT TO SCALE

DATUM
 VERTICAL _____
 HORIZONTAL _____