



LEGEND	
— PDF —	CONSTRUCTION FENCE
□	SILT FENCE
⌊	CULVERT INLET PROTECTION
⊠	DRAINAGE STRUCTURE PROTECTION

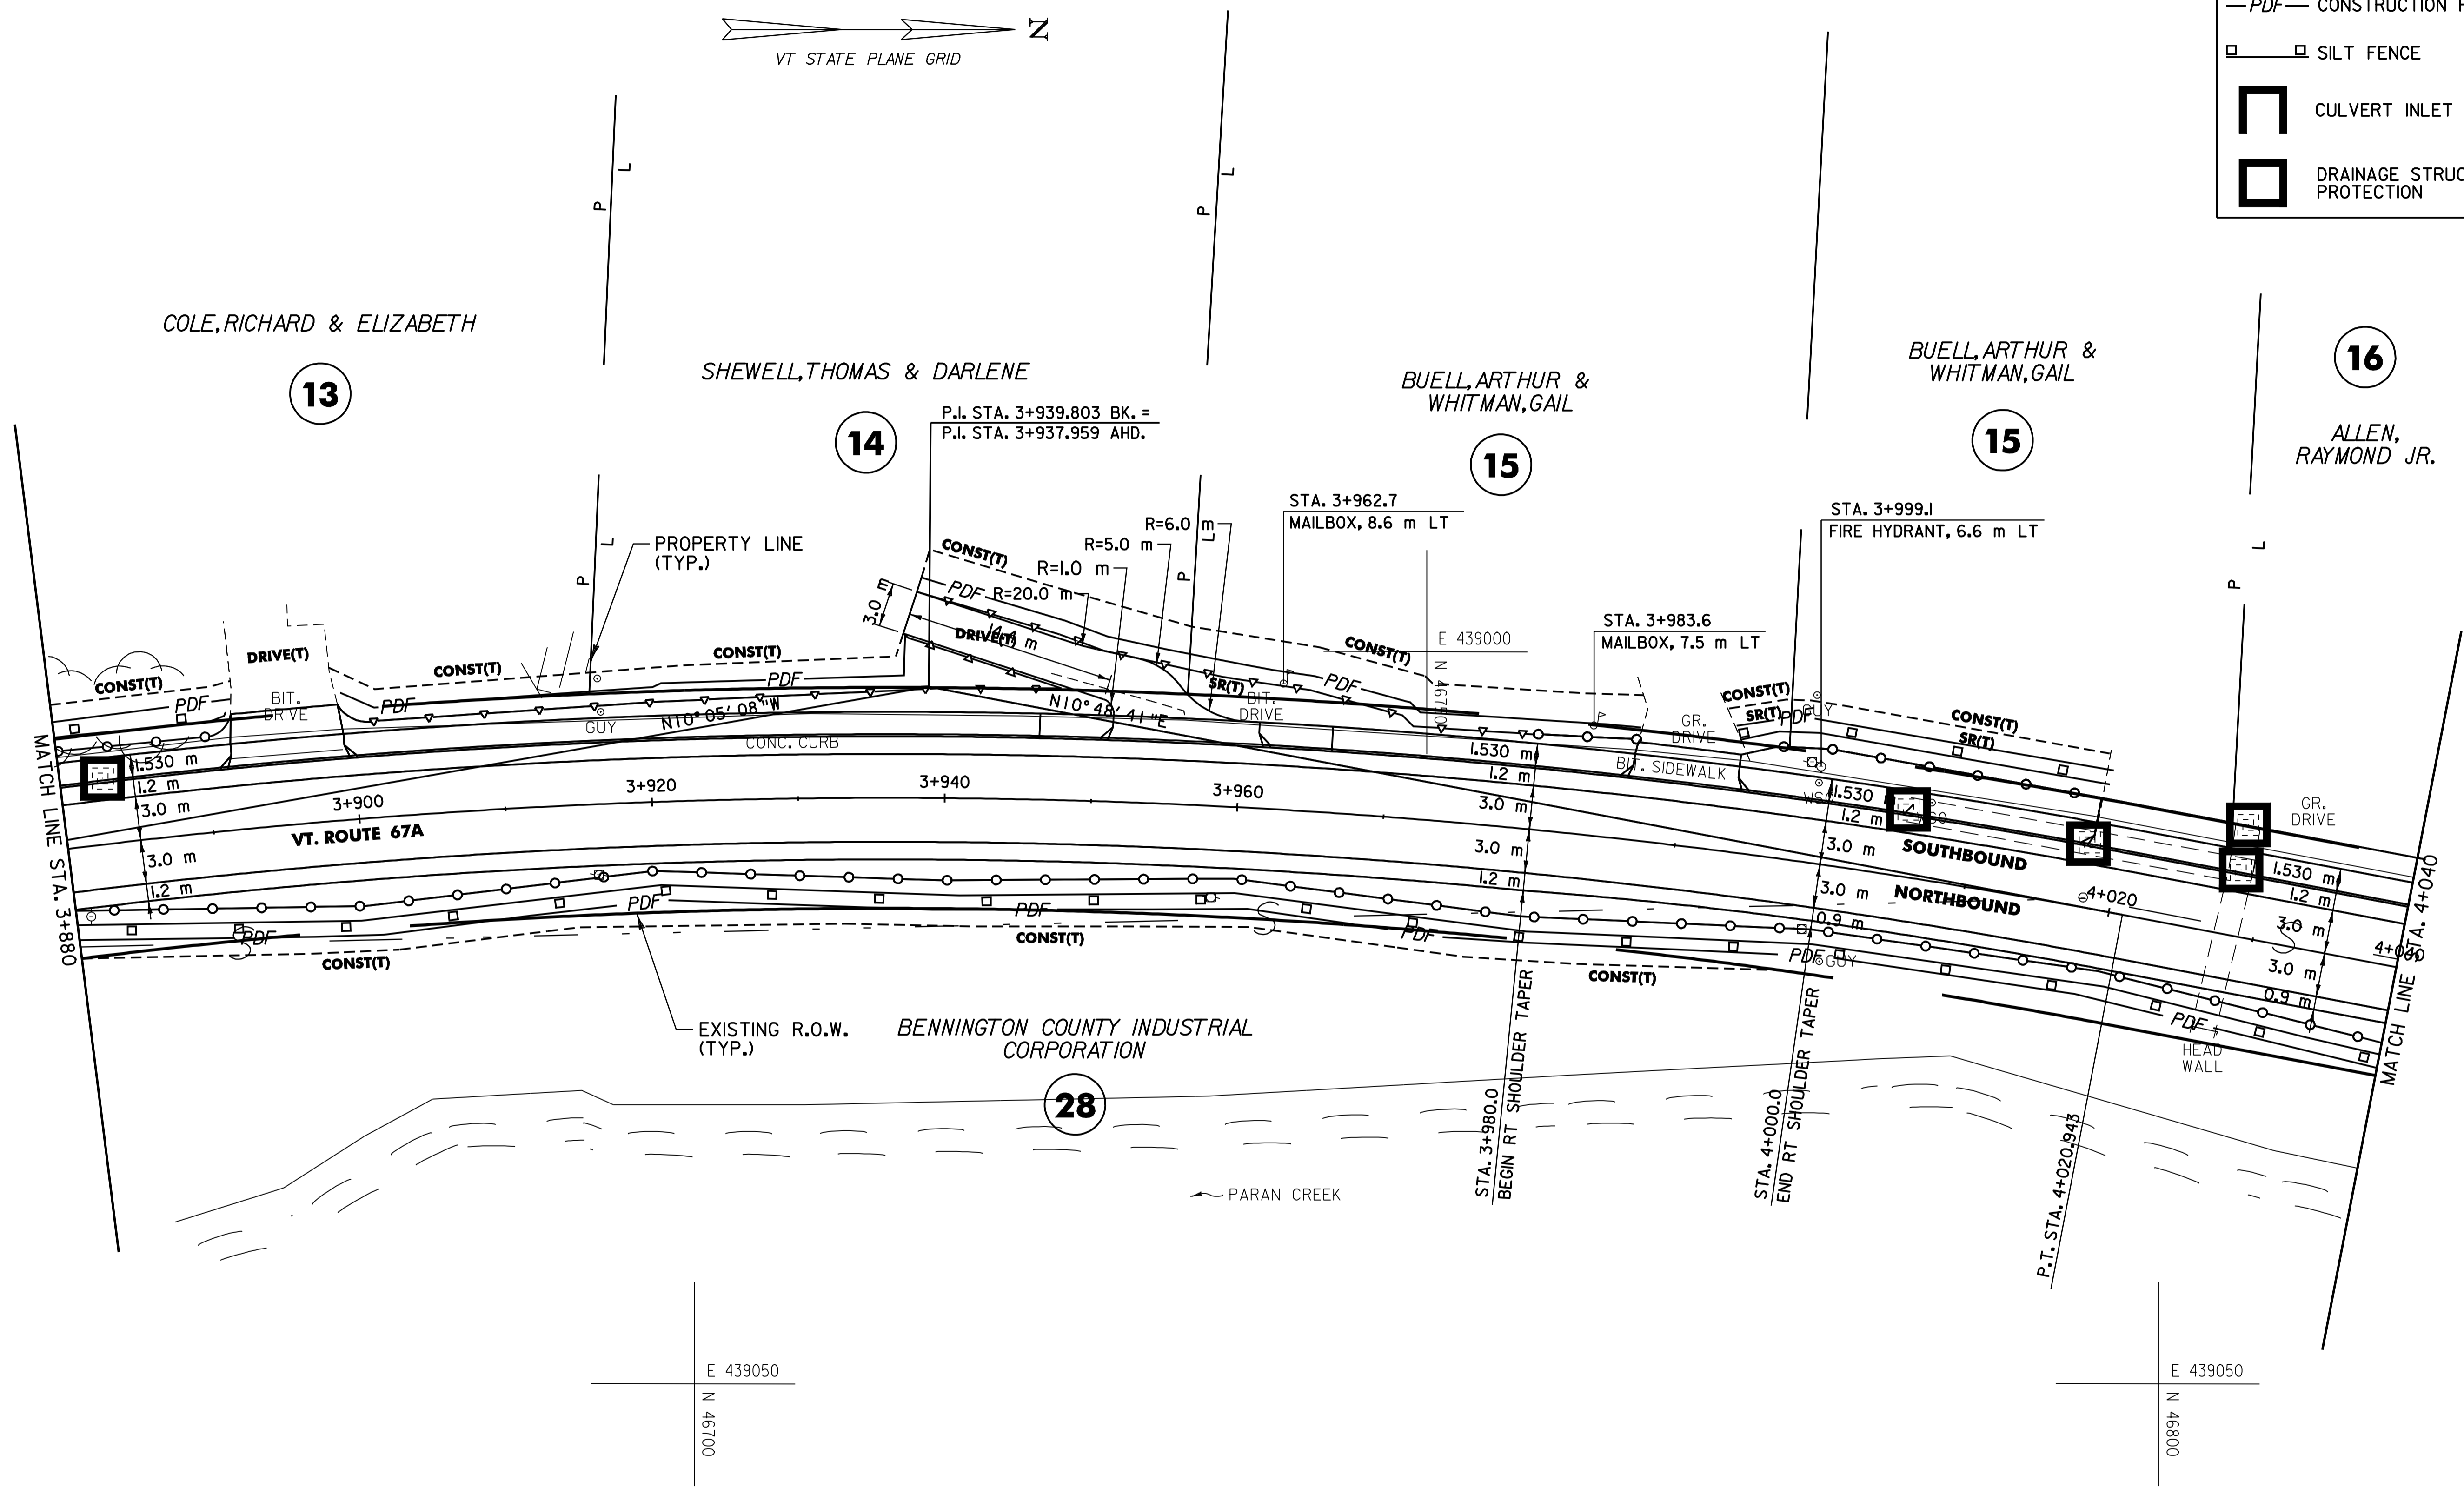

LINES SHOWN ON THIS PLAN AS EXISTING PROPERTY LINES ARE BELIEVED TO BE ACCURATE BUT SHOULD NOT BE RELIED UPON FOR PURPOSES UNRELATED TO THE STATE OF VERMONT'S ACQUISITION OF LAND AND RIGHTS FOR THIS PROJECT.

THIS SHEET TO BE USED FOR RIGHT-OF-WAY INFORMATION ONLY.

DATUM	
VERTICAL	NAVD 88
HORIZONTAL	NAD83 (1996)

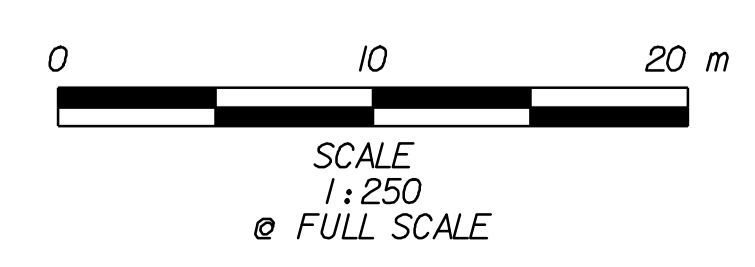

# R.O.W. PLANS

**PLAN SHEET #4**

SURVEYED BY	L.R.S.C.	DATE	
DRAWN BY	PSK	DATE	
SQUAD LEADER	WMK		
DESIGN FILE NO.	/pave/95d104/pd104.dgn		
IPARM FILE	pd104row104.1	DATE PLOTTED	
PROJ. NAME	NORTH BENNINGTON		
PROJ. NO.	STP 9646(1)S		
SHEET 24 OF 151			SHEETS