
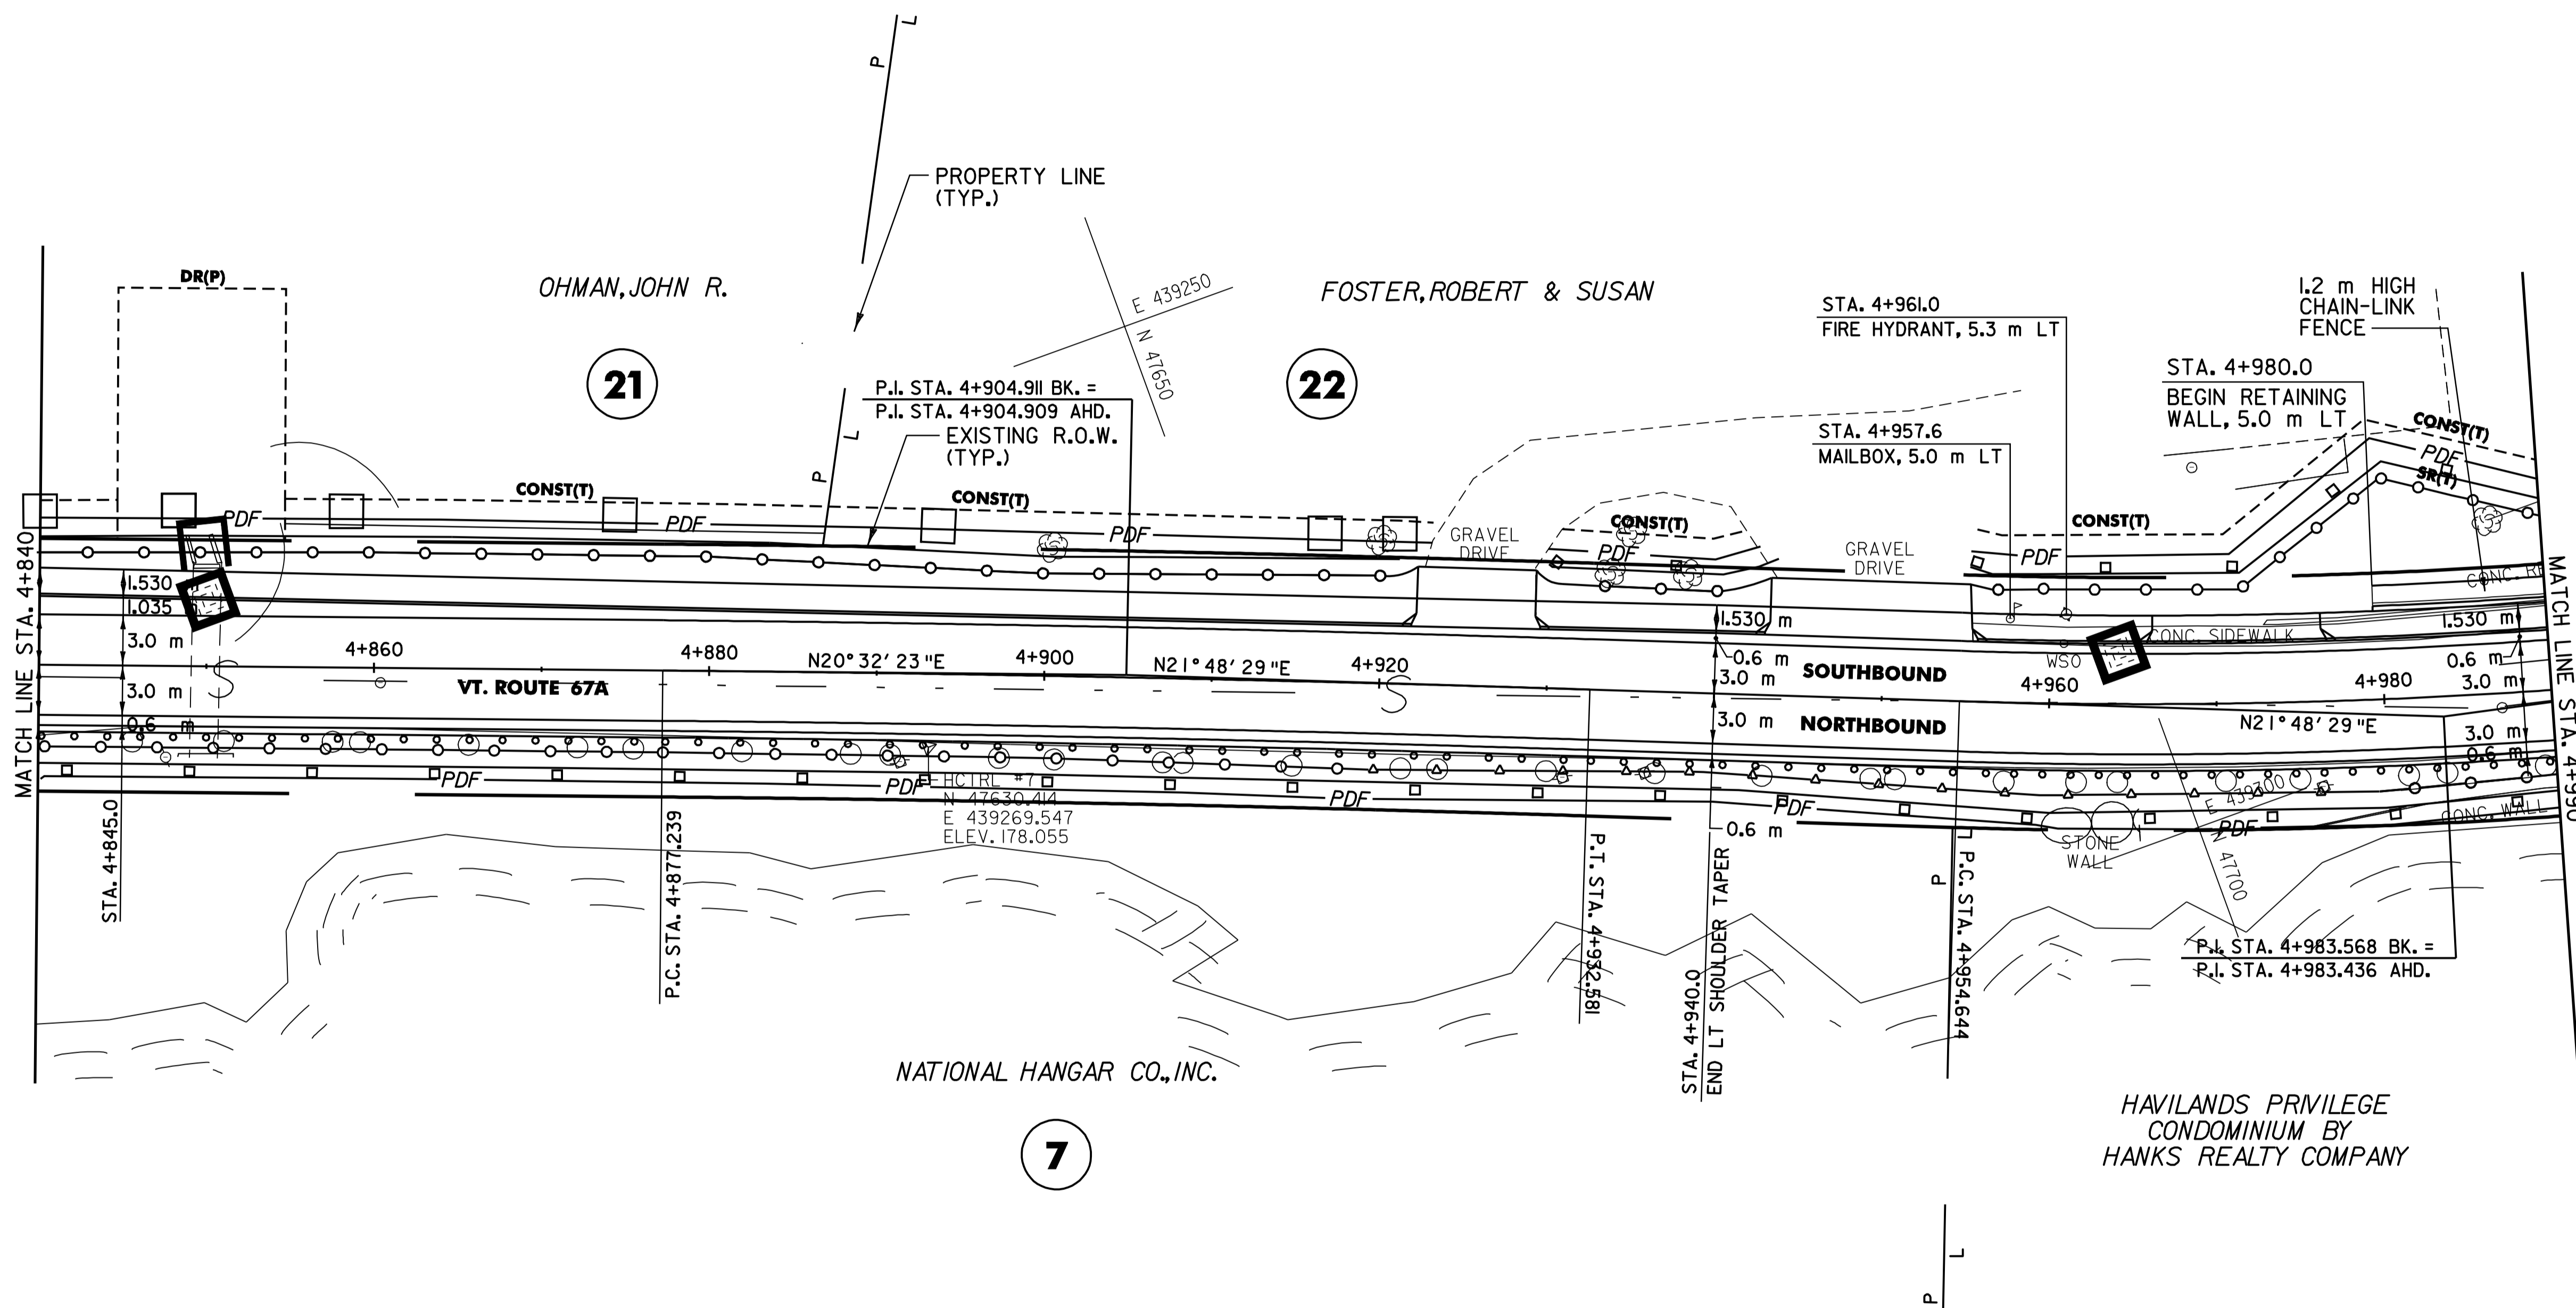


LEGEND


- PDF — CONSTRUCTION FENCE
- SILT FENCE
- ▭ CULVERT INLET PROTECTION
- ▭ DRAINAGE STRUCTURE PROTECTION

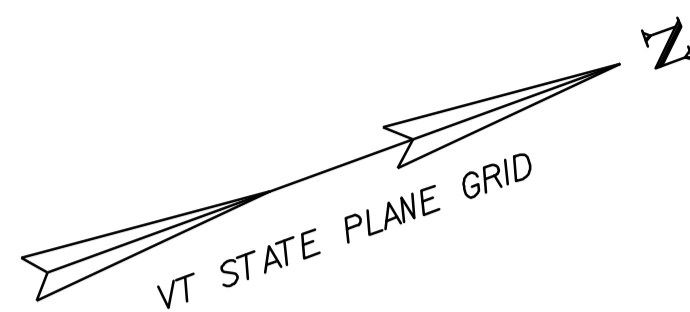

R.O.W. PLANS

PLAN SHEET #10

SURVEYED BY L.R.S.C. DATE 4/03
 DRAWN BY PSK DATE 3/06
 SQUAD LEADER WMK
 DESIGN FILE NO. /pave/95dl04/pdl04.dgn
 IPARM FILE pdl04row10.1 DATE 20-AUG-2010 12:
 PROJ. NAME NORTH BENNINGTON
 PROJ. NO. STP 9646(I)S
 SHEET 30 OF 151 SHEETS

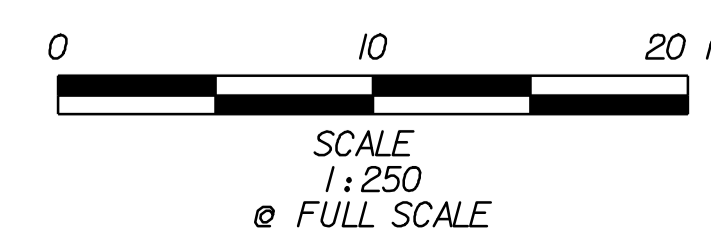

LINES SHOWN ON THIS PLAN AS EXISTING PROPERTY LINES ARE BELIEVED TO BE ACCURATE BUT SHOULD NOT BE RELIED UPON FOR PURPOSES UNRELATED TO THE STATE OF VERMONT'S ACQUISITION OF LAND AND RIGHTS FOR THIS PROJECT.

THIS SHEET TO BE USED FOR RIGHT-OF-WAY INFORMATION ONLY.

DATUM
 VERTICAL NAVD 88
 HORIZONTAL NAD83 (1996)