
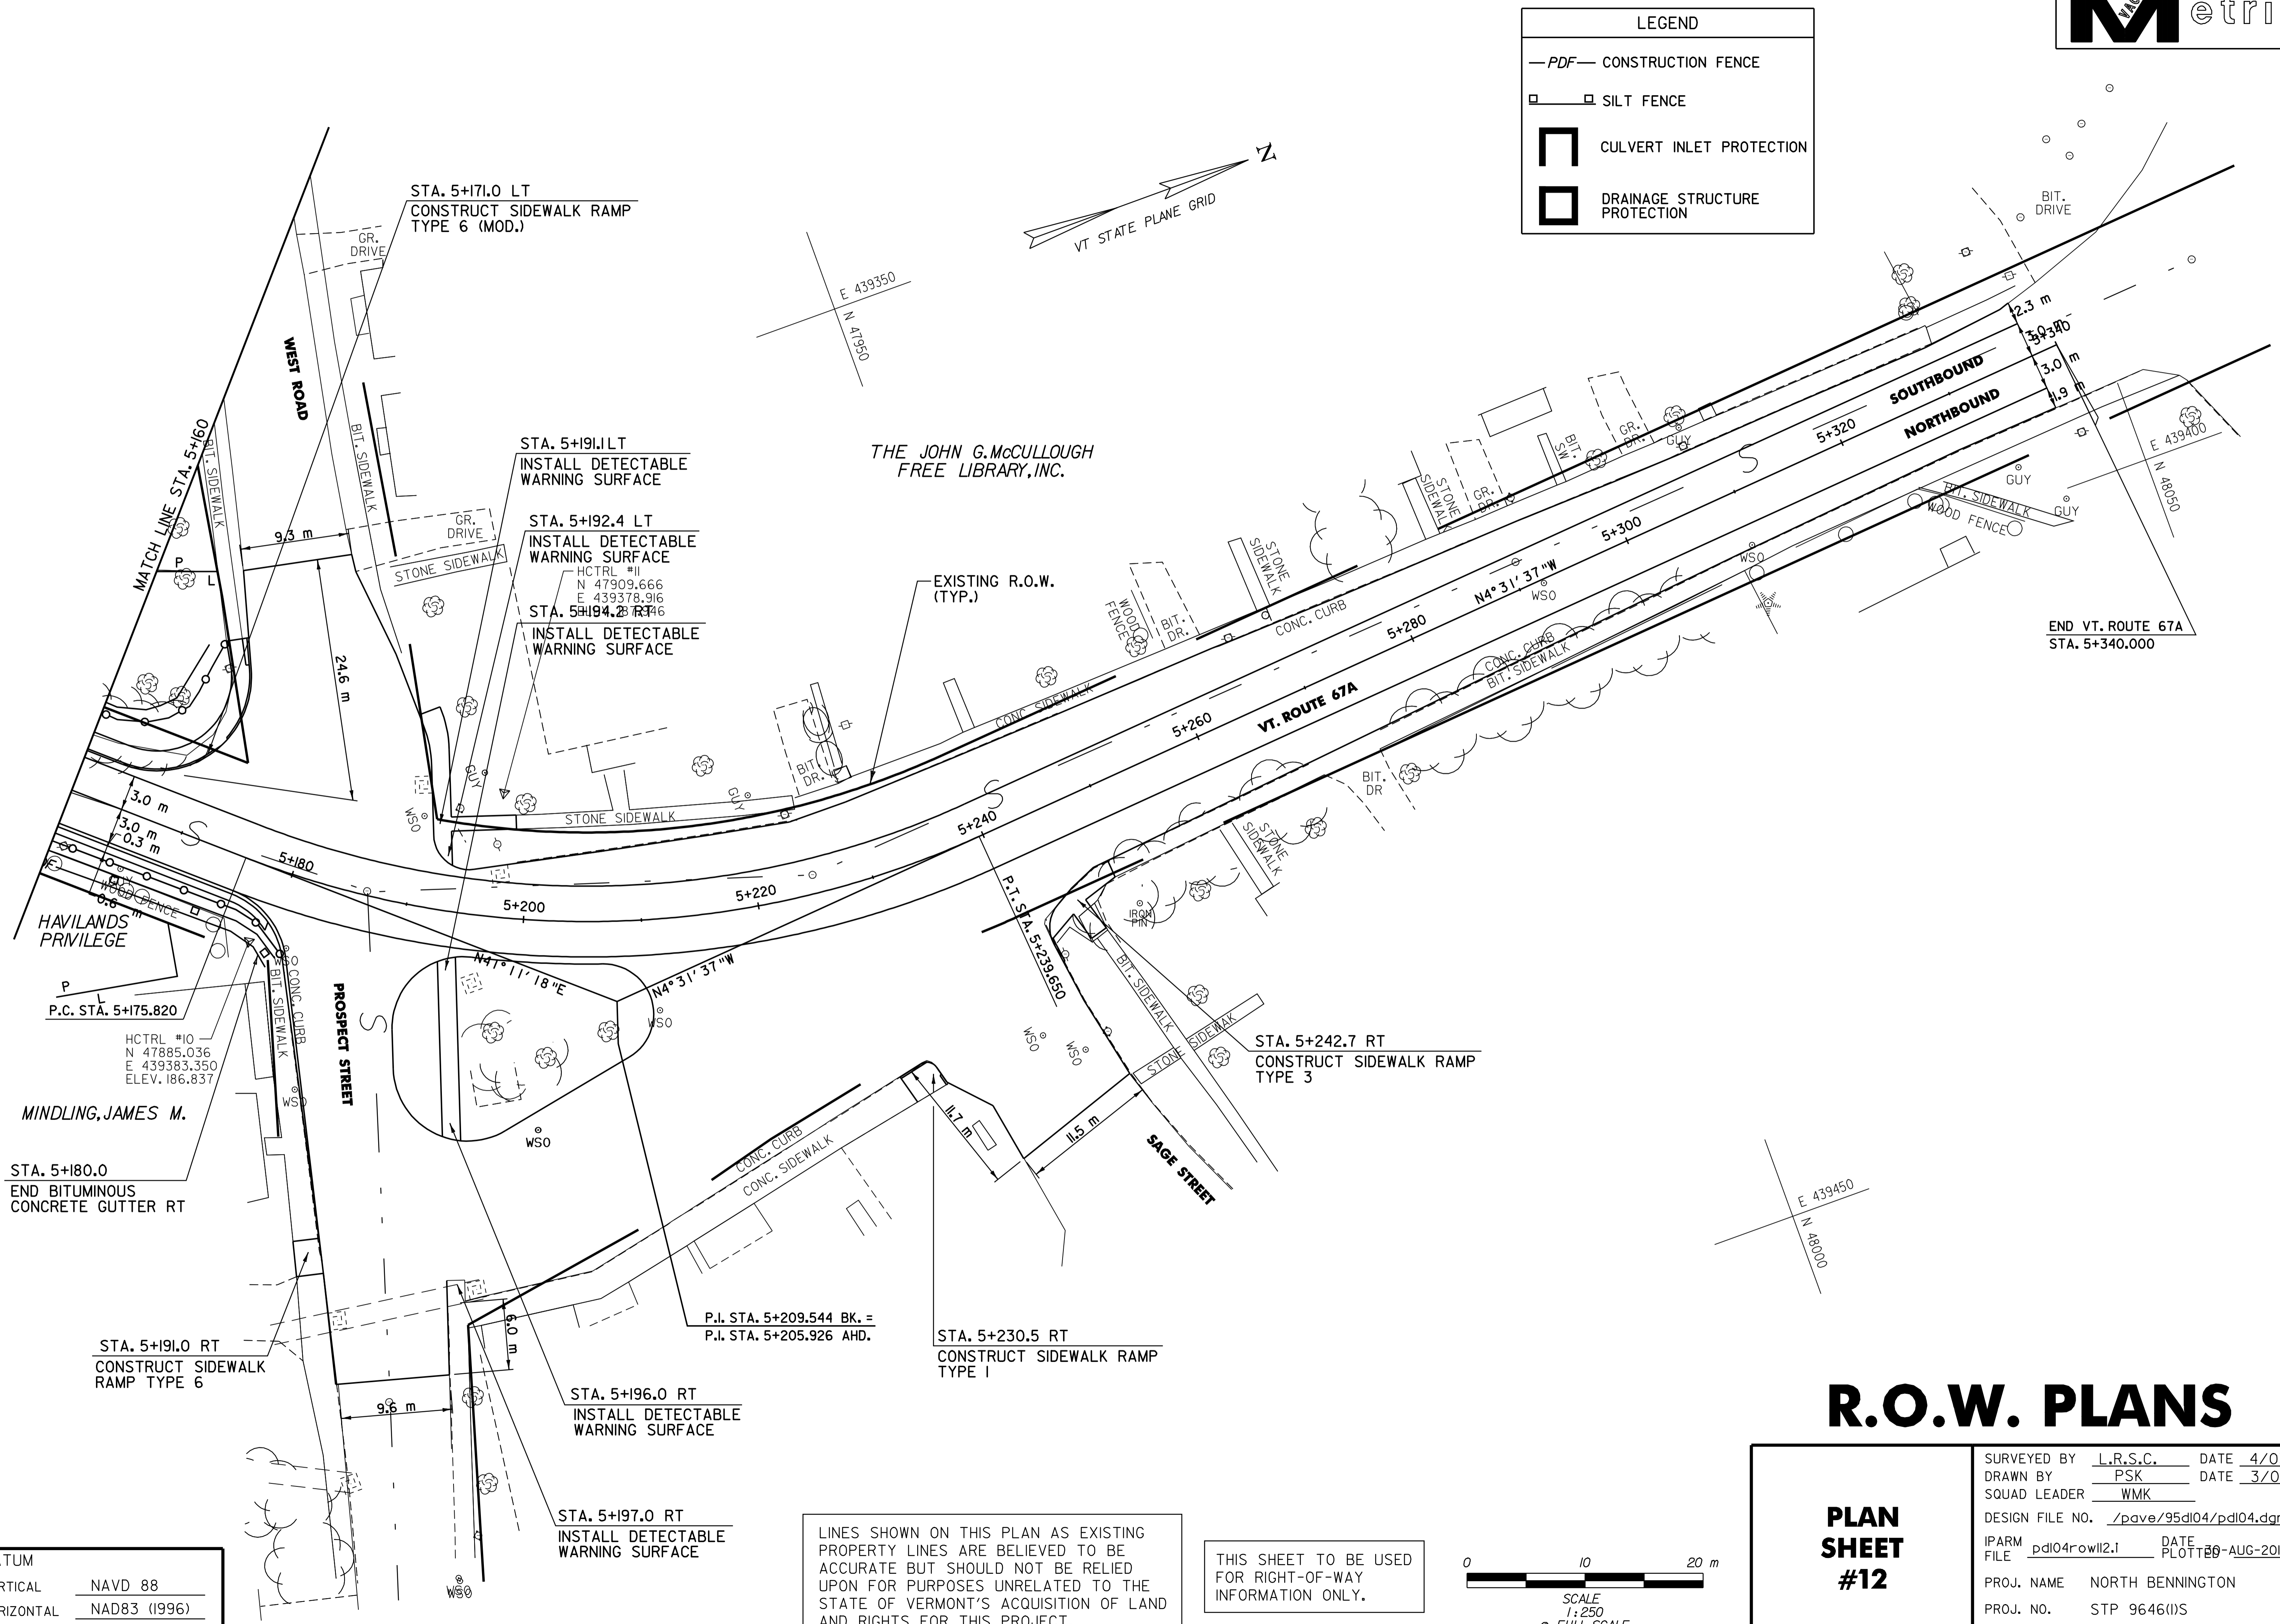


LEGEND	
	— PDF — CONSTRUCTION FENCE
	□ SILT FENCE
	CULVERT INLET PROTECTION
	DRAINAGE STRUCTURE PROTECTION

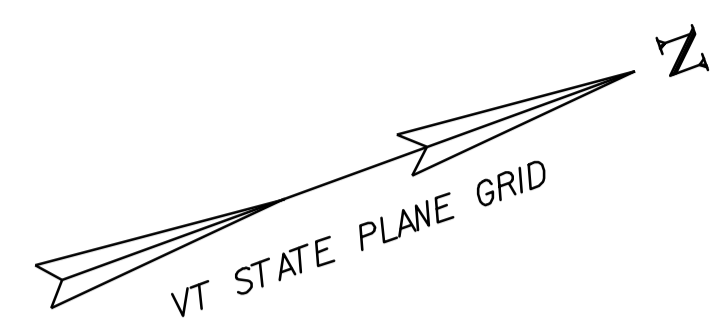

STA. 5+171.0 LT
CONSTRUCT SIDEWALK RAMP
TYPE 6 (MOD.)

STA. 5+191.1 LT
INSTALL DETECTABLE
WARNING SURFACE

STA. 5+192.4 LT
INSTALL DETECTABLE
WARNING SURFACE

STA. 5+194.2 RT
INSTALL DETECTABLE
WARNING SURFACE

STA. 5+242.7 RT
CONSTRUCT SIDEWALK RAMP
TYPE 3

STA. 5+230.5 RT
CONSTRUCT SIDEWALK RAMP
TYPE 1

STA. 5+196.0 RT
INSTALL DETECTABLE
WARNING SURFACE


STA. 5+197.0 RT
INSTALL DETECTABLE
WARNING SURFACE

STA. 5+180.0
END BITUMINOUS
CONCRETE GUTTER RT

STA. 5+191.0 RT
CONSTRUCT SIDEWALK
RAMP TYPE 6

LINES SHOWN ON THIS PLAN AS EXISTING
PROPERTY LINES ARE BELIEVED TO BE
ACCURATE BUT SHOULD NOT BE RELIED
UPON FOR PURPOSES UNRELATED TO THE
STATE OF VERMONT'S ACQUISITION OF LAND
AND RIGHTS FOR THIS PROJECT.

THIS SHEET TO BE USED
FOR RIGHT-OF-WAY
INFORMATION ONLY.

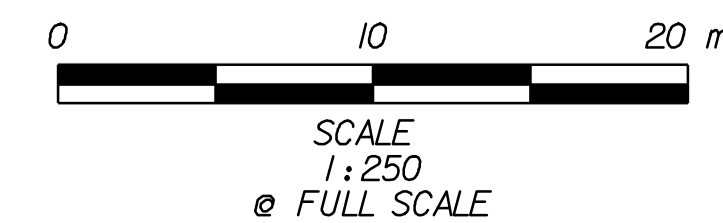

R.O.W. PLANS

PLAN SHEET #12

SURVEYED BY	L.R.S.C.	DATE	4/03
DRAWN BY	PSK	DATE	3/06
SQUAD LEADER	WMK		
DESIGN FILE NO.	/pave/95dl04/pdl04.dgn		
IPARM FILE	pdl04row12.i	DATE PLOTTED	20-AUG-2010 12:00
PROJ. NAME	NORTH BENNINGTON		
PROJ. NO.	STP 9646(I)S		
SHEET	32 OF 151	SHEETS	

DATUM	
VERTICAL	NAVD 88
HORIZONTAL	NAD83 (1996)