


CURVE 4	
P.C.	= STA. 4+216.579
P.T.	= STA. 4+318.172
Δ	= 06° -28' -04" RT
R	= 900.000 m
T	= 50.851 m
L	= 101.594 m
E	= 1.435 m
Θ_{max}	= NA

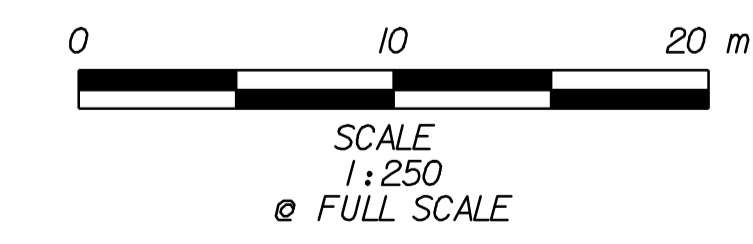

DATUM	
VERTICAL	N/A
HORIZONTAL	NAD83 (1996)

604.42 CHANGE ELEVATION OF SEWER MANHOLE
VT. ROUTE 67A:
STA. 4+267.6 LT

629.20 ADJUST ELEVATION OF VALVE BOX
VT. ROUTE 67A:
STA. 4+286.3 LT

NOTE:
1. THE EXISTING CONCRETE SIDEWALK LOCATED IN FRONT OF KRONE OPTICAL STA. 4+187.2 TO STA. 4+543.4 LT IS TO REMAIN.

<h2>PLAN SHEET #6</h2>	SURVEYED BY	L.R.S.C.	DATE	4/03
	DRAWN BY	C.A.K.	DATE	3/06
	SQUAD LEADER	D.E.G.		
	DESIGN FILE NO.	/pave/95dl04/pdl04.dgn		
	IPARM FILE	pdl04i06.i	DATE PLOTTED	20-AUG-2010 12:00
PROJ. NAME	NORTH BENNINGTON			
PROJ. NO.	STP 9646(I)S			
SHEET	38	OF	151	SHEETS