



LEGEND

- PROJECT DEMARCATION FENCE
- SILT FENCE
- CULVERT INLET PROTECTION
- DRAINAGE STRUCTURE PROTECTION
- CHECK DAM - STONE

- 620.70 SNOW FENCE (MOD. - PDF)**
 STA. 3+560 - STA. 3+565 LT (5 m)
 STA. 3+560 - STA. 3+595 RT (35 m)
 STA. 3+570 - STA. 3+581 LT (11 m)
 STA. 3+588 - STA. 3+630 LT (42 m)
 STA. 3+635 - STA. 3+694 LT (60 m)
 STA. 3+614 - STA. 3+685 RT (72 m)
 STA. 3+698 - STA. 3+720 LT (22 m)

- 649.5I GEOTEXTILE FOR SILT FENCE**
 STA. 3+560 - STA. 3+595 RT (35 m)
 STA. 3+588 - STA. 3+630 LT (42 m)
 STA. 3+614 - STA. 3+685 RT (72 m)
 STA. 3+635 - STA. 3+694 LT (60 m)

- 613.10 STONE FILL, TYPE I (MOD. - INLET PROTECTION)**
 STA. 3+607 LT
 STA. 3+667 LT

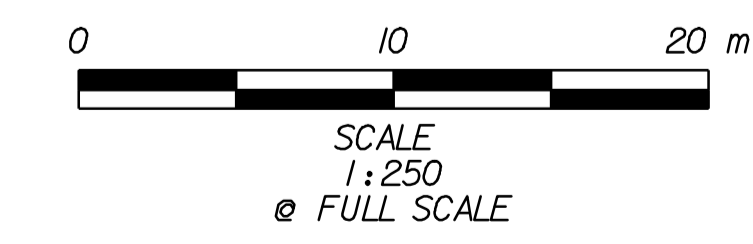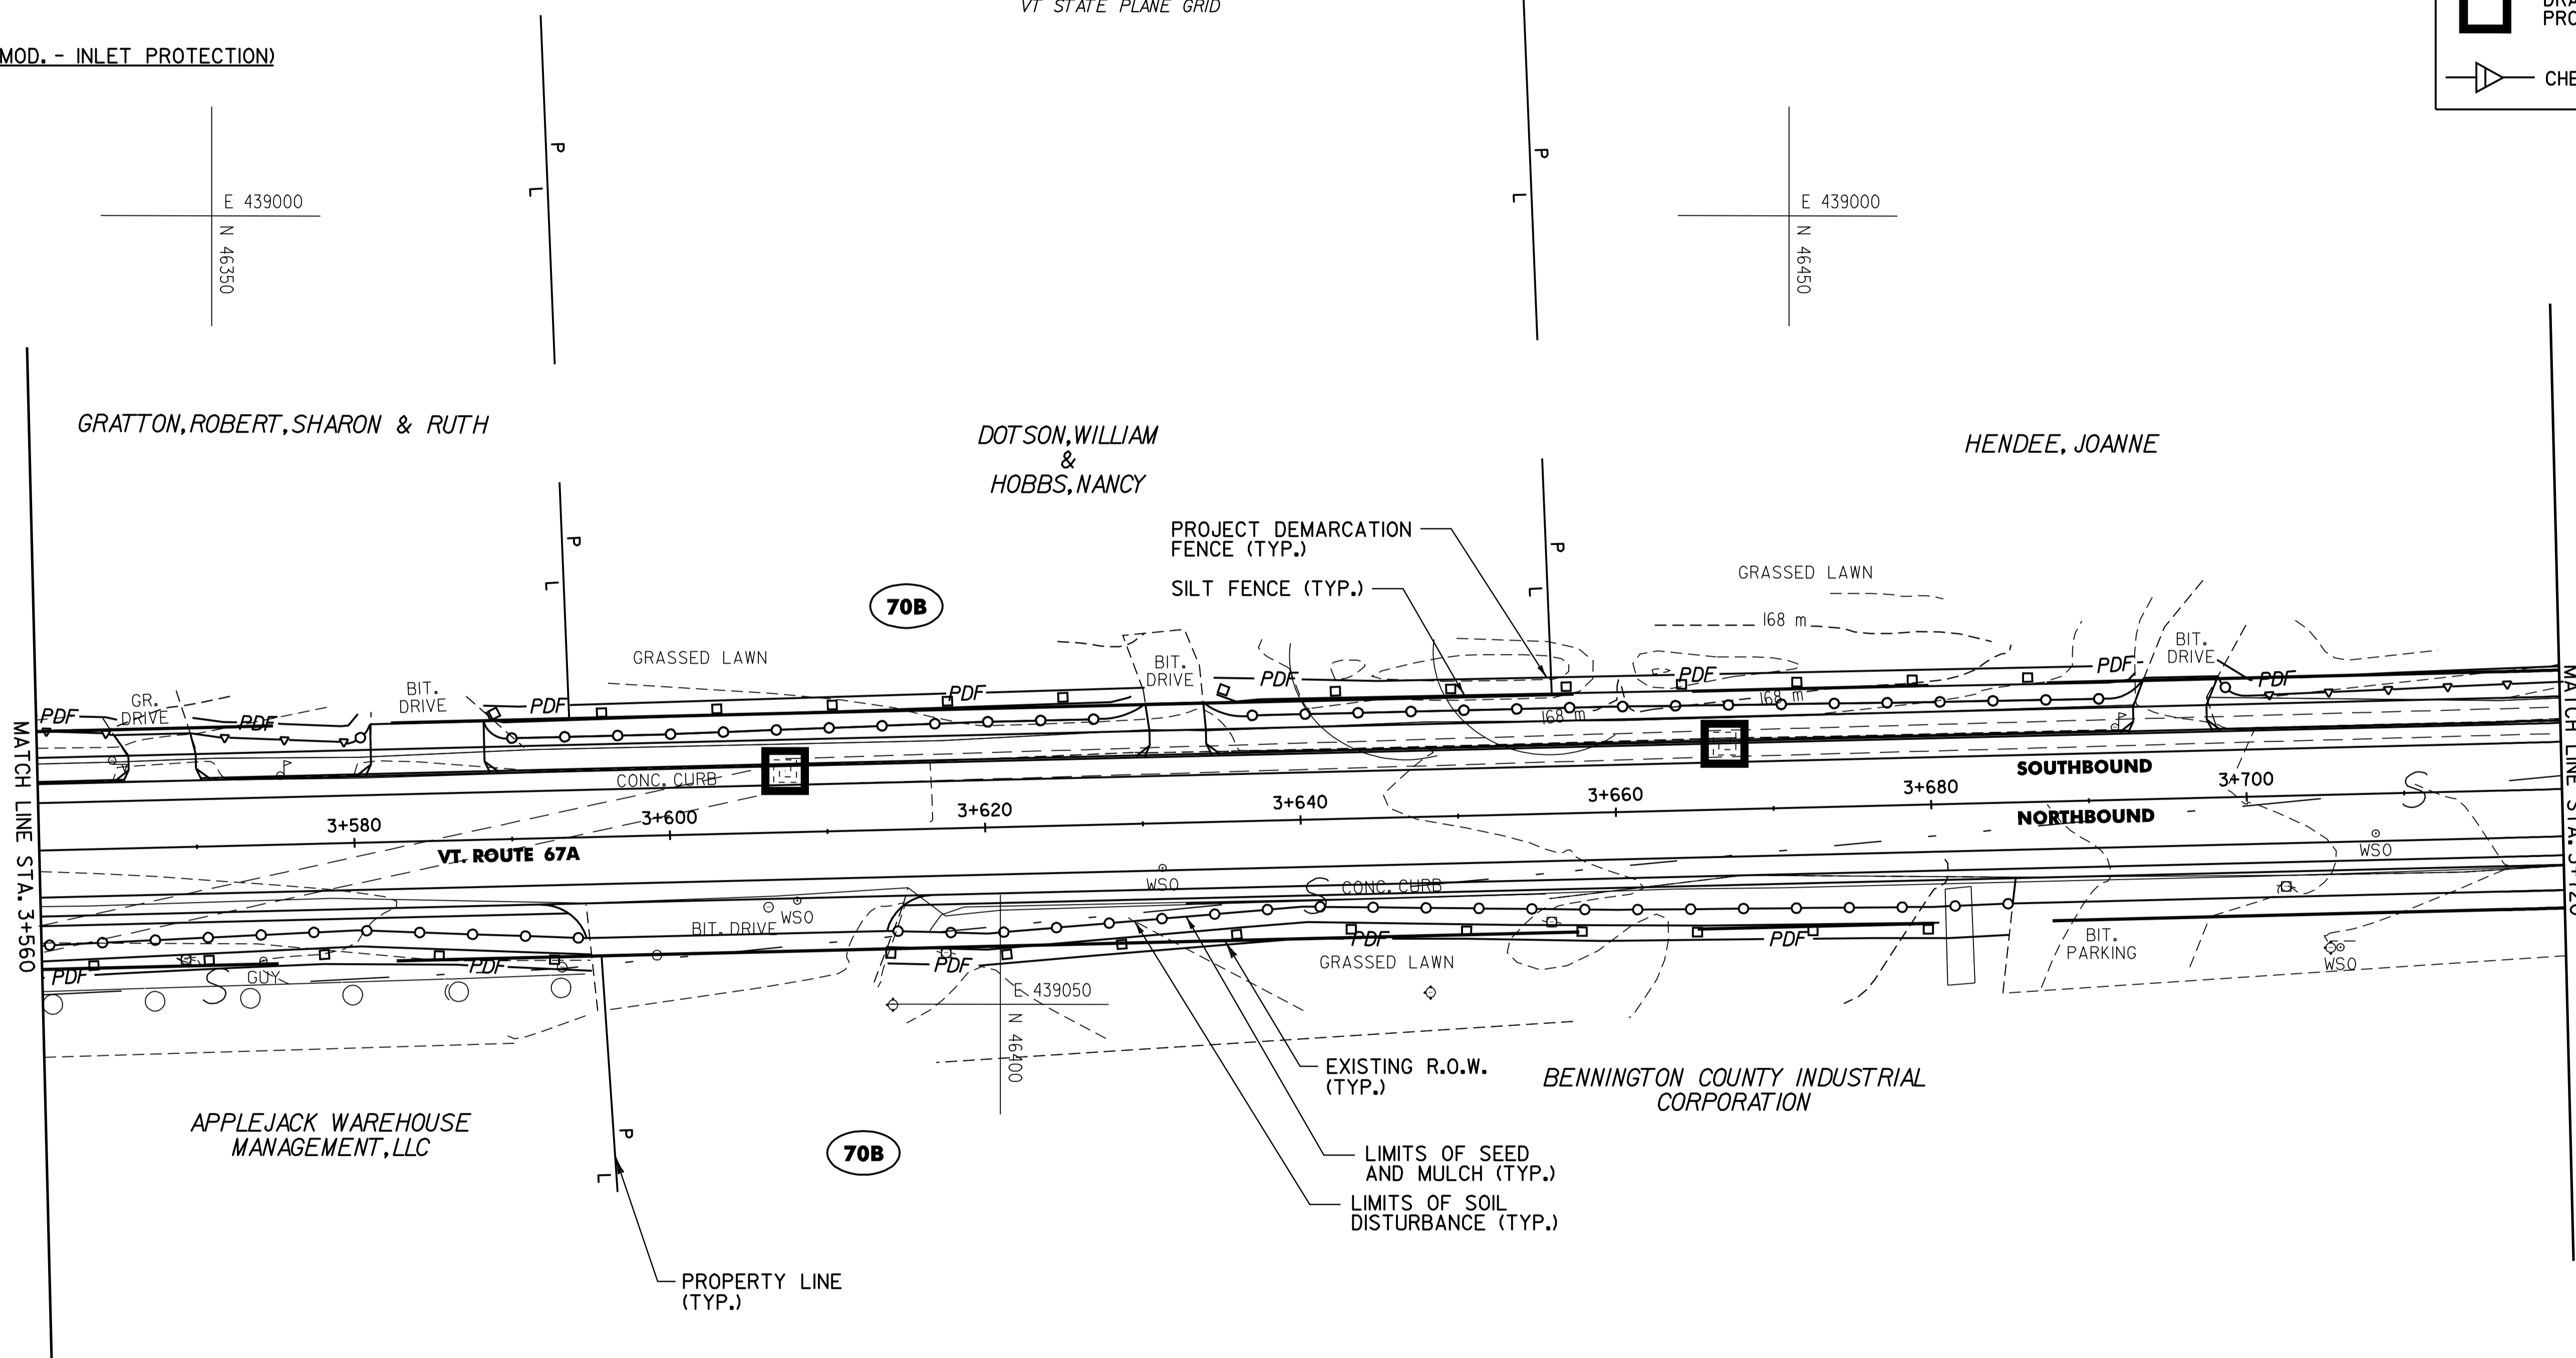

| | |
|------------|--------------|
| DATUM | |
| VERTICAL | N/A |
| HORIZONTAL | NAD83 (1996) |

| LEGEND | |
|--------|--|
| | MAP UNIT TYPE (SEE SHEET 47 FOR DETAILS) |
| | SOIL LINE BOUNDARY |
| | WETLAND / RIPARIAN BOUNDARY |
| | WETLAND BUFFER |
| | RIPARIAN BUFFER |

EROSION PREVENTION & SEDIMENT CONTROL PLAN #2

| | | | |
|-----------------|------------------------|--------------|----------------|
| SURVEYED BY | L.R.S.C. | DATE | 4/03 |
| DRAWN BY | C.A.K. | DATE | 3/06 |
| SQUAD LEADER | D.E.G. | | |
| DESIGN FILE NO. | /pave/95dl04/pdl04.dgn | | |
| IPARM FILE | pdl04epscp2.1 | DATE PLOTTED | 30-AUG-2010 12 |
| PROJ. NAME | NORTH BENNINGTON | | |
| PROJ. NO. | STP 9646(IIS) | | |
| SHEET | 66 OF 151 | SHEETS | |